

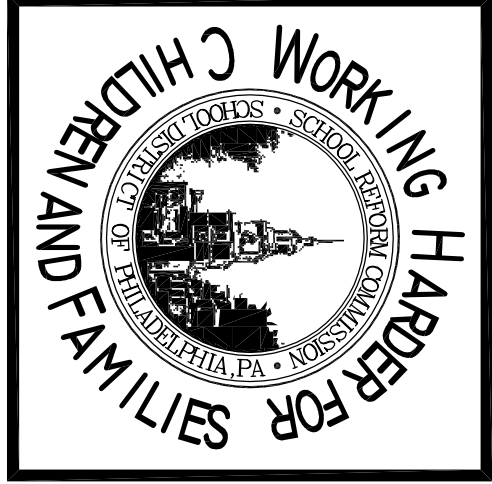
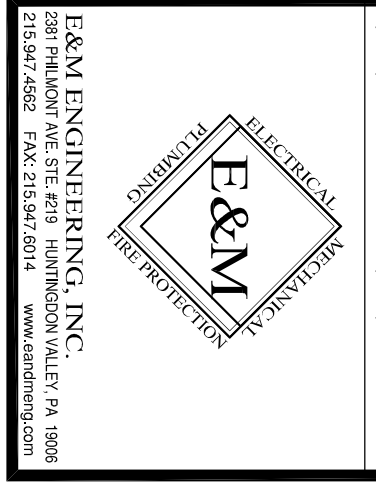


1 PLUMBING FIRST FLOOR PLAN
1/8"=1'-0"

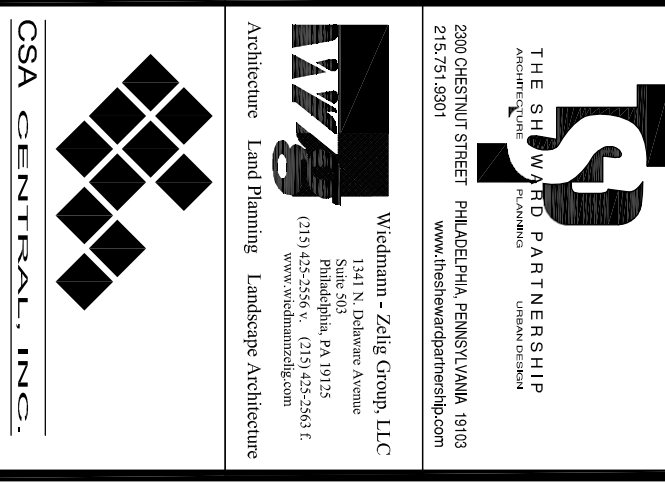

SEAL

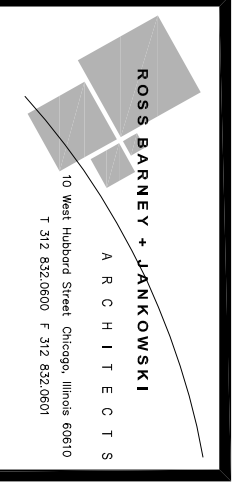

SCHOOL & LOCATION
Commodore John Barry Elementary School
5900 Race Street, Philadelphia PA 19139
PROJECT TITLE
NEW CONSTRUCTION
DRAWING TITLE
FIRST FLOOR PLAN
APPROVED BY

SCHOOL DISTRICT OF PHILADELPHIA
THE SCHOOL REFORM COMMISSION
DEPARTMENT OF DESIGN AND CONSTRUCTION SERVICES
440 N. BROAD STREET
PHILADELPHIA PA 19130
(215) 400 4730 FAX (215) 400 4731
CONTRACTOR TO VERIFY ALL CONDITIONS AND DIMENSIONS AT SITE

NO.	DATE	REVISION
1	12/29/06	
2		
3		
4		
5		
6		
7		
8		
9		

SHEET NO. 12/29/06
SCALE 1/8"=1'-0"
LOCATION NO. 120
DRAWN BY SC
CHECKED BY FILE NO.

DRAWING NO.
P101