



SEAL



SCHOOL & LOCATION
Commodore John Barry Elementary School
5900 Race Street, Philadelphia PA 19139

PROJECT TITLE
NEW CONSTRUCTION

DRAWING TITLE
SANITARY RISER DIAGRAM

APPROVED BY

SCHOOL DISTRICT OF PHILADELPHIA
THE SCHOOL REFORM COMMISSION

DEPARTMENT OF DESIGN AND CONSTRUCTION SERVICES



PHILADELPHIA STREET
PHILADELPHIA, PA 19106
(215) 400-8700 FAX (215) 400-8701

CONTRACTOR TO VERIFY ALL CONDITIONS AND DIMENSIONS AT SITE

NO.	DATE	REVISION
1	1/17/07	ADDITION No. 1
2	1/27/07	ADDITION No. 2

SPEC NO. B-840C of 2005/06	DATE 12/29/06
SCALE NONE	LOCATION NO. 120
DRAWN BY SGC	TYPE NO. -
CHECKED BY ND	FILE NO. -

DRAWING NO.
P300

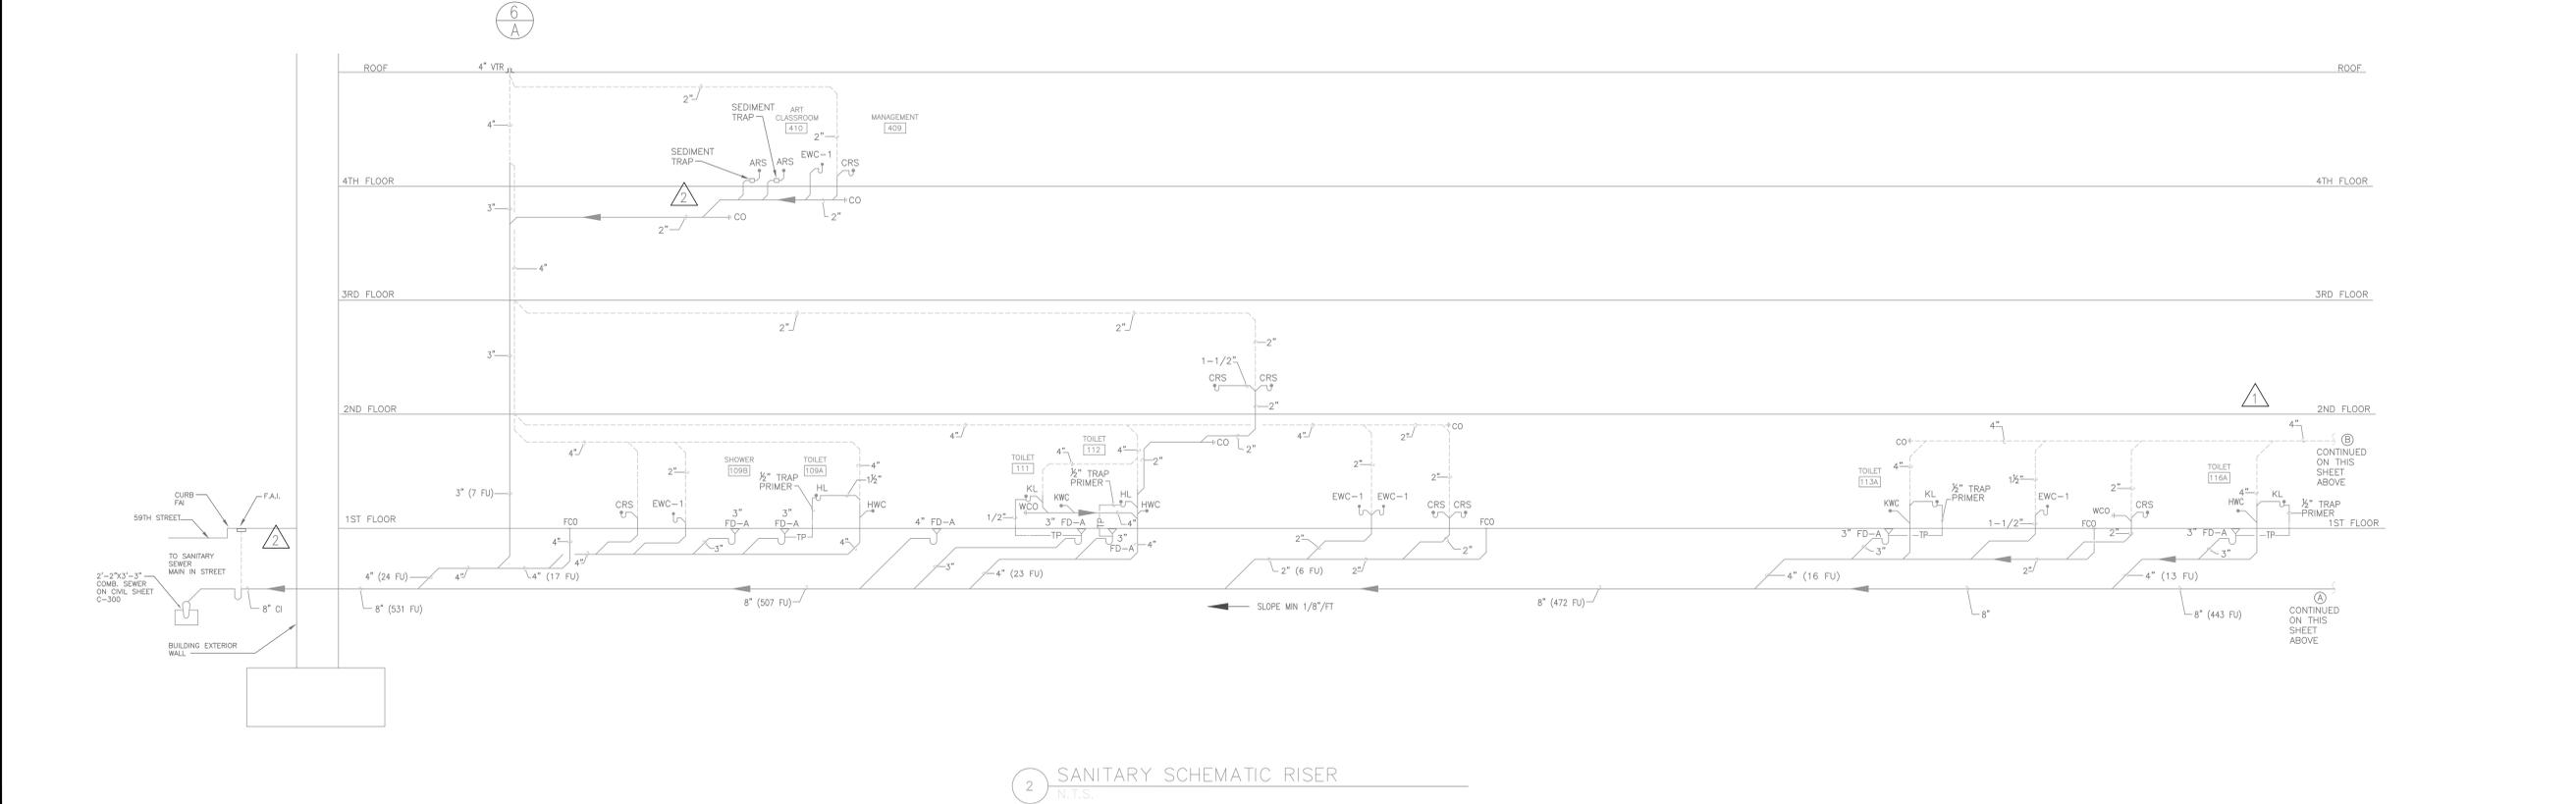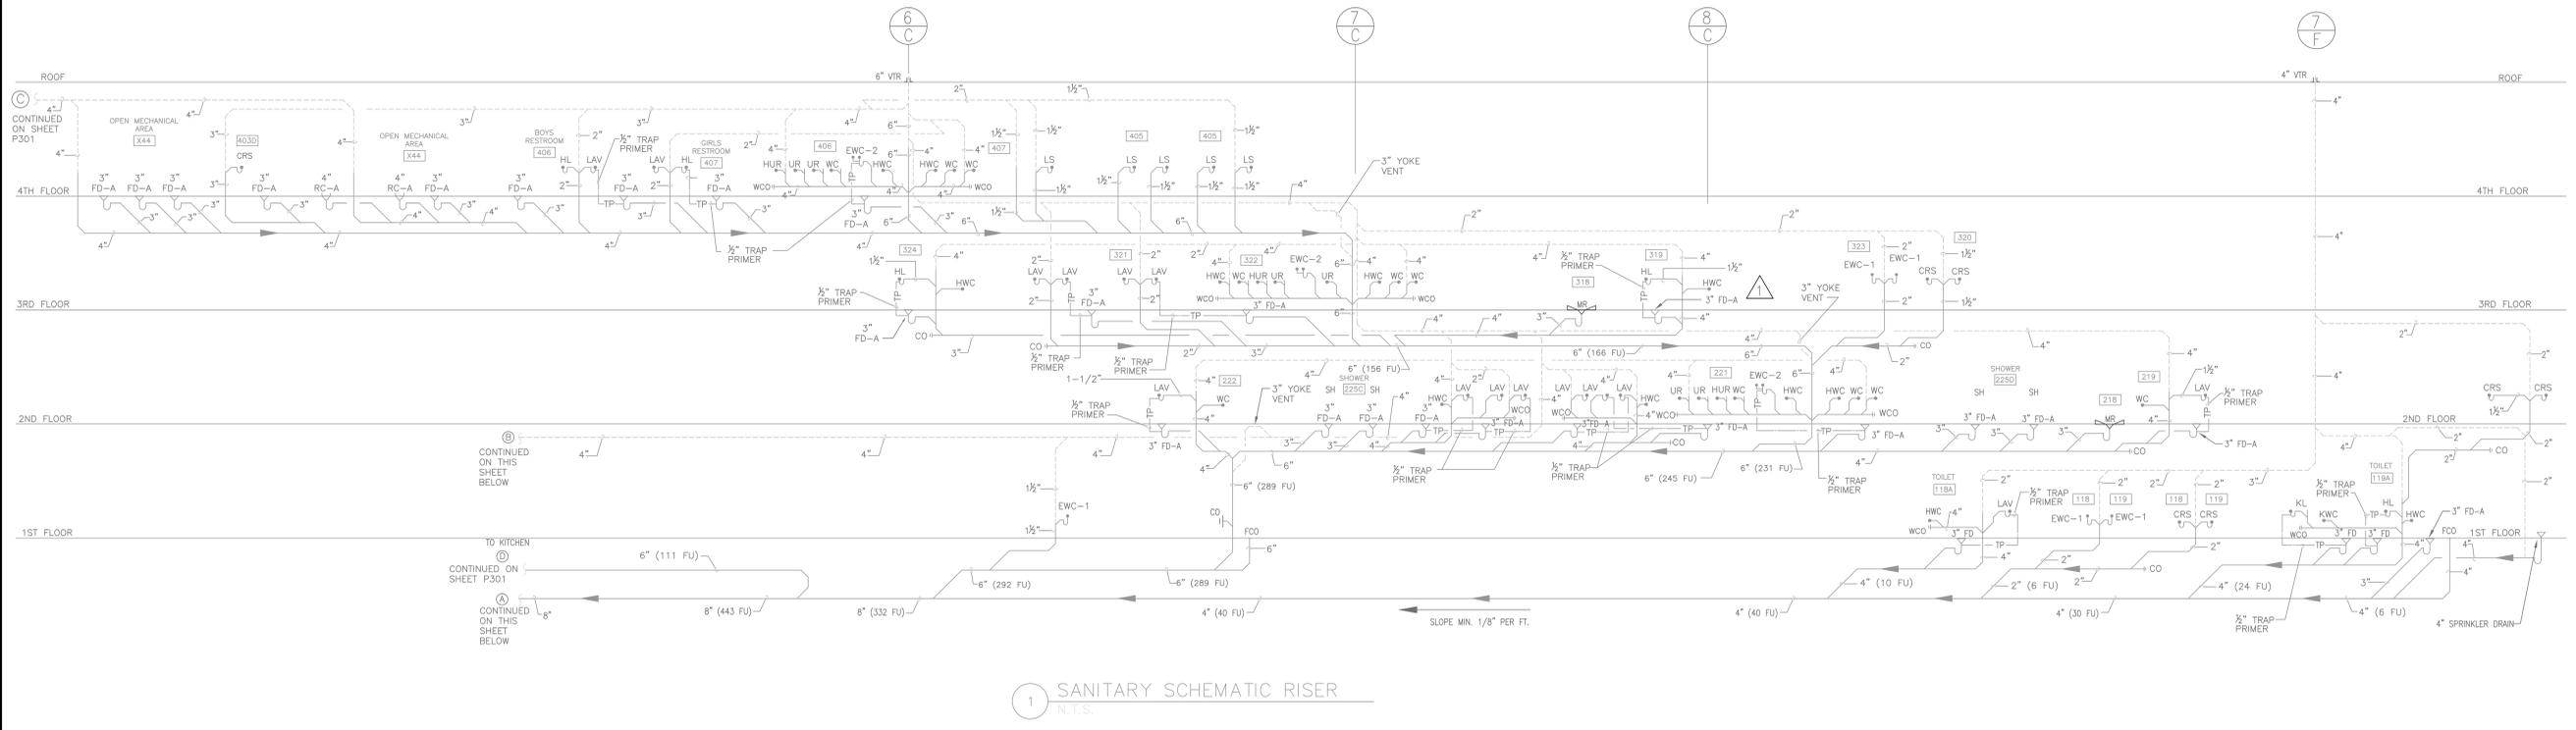

1 SANITARY SCHEMATIC RISER N.T.S.

2 SANITARY SCHEMATIC RISER N.T.S.