
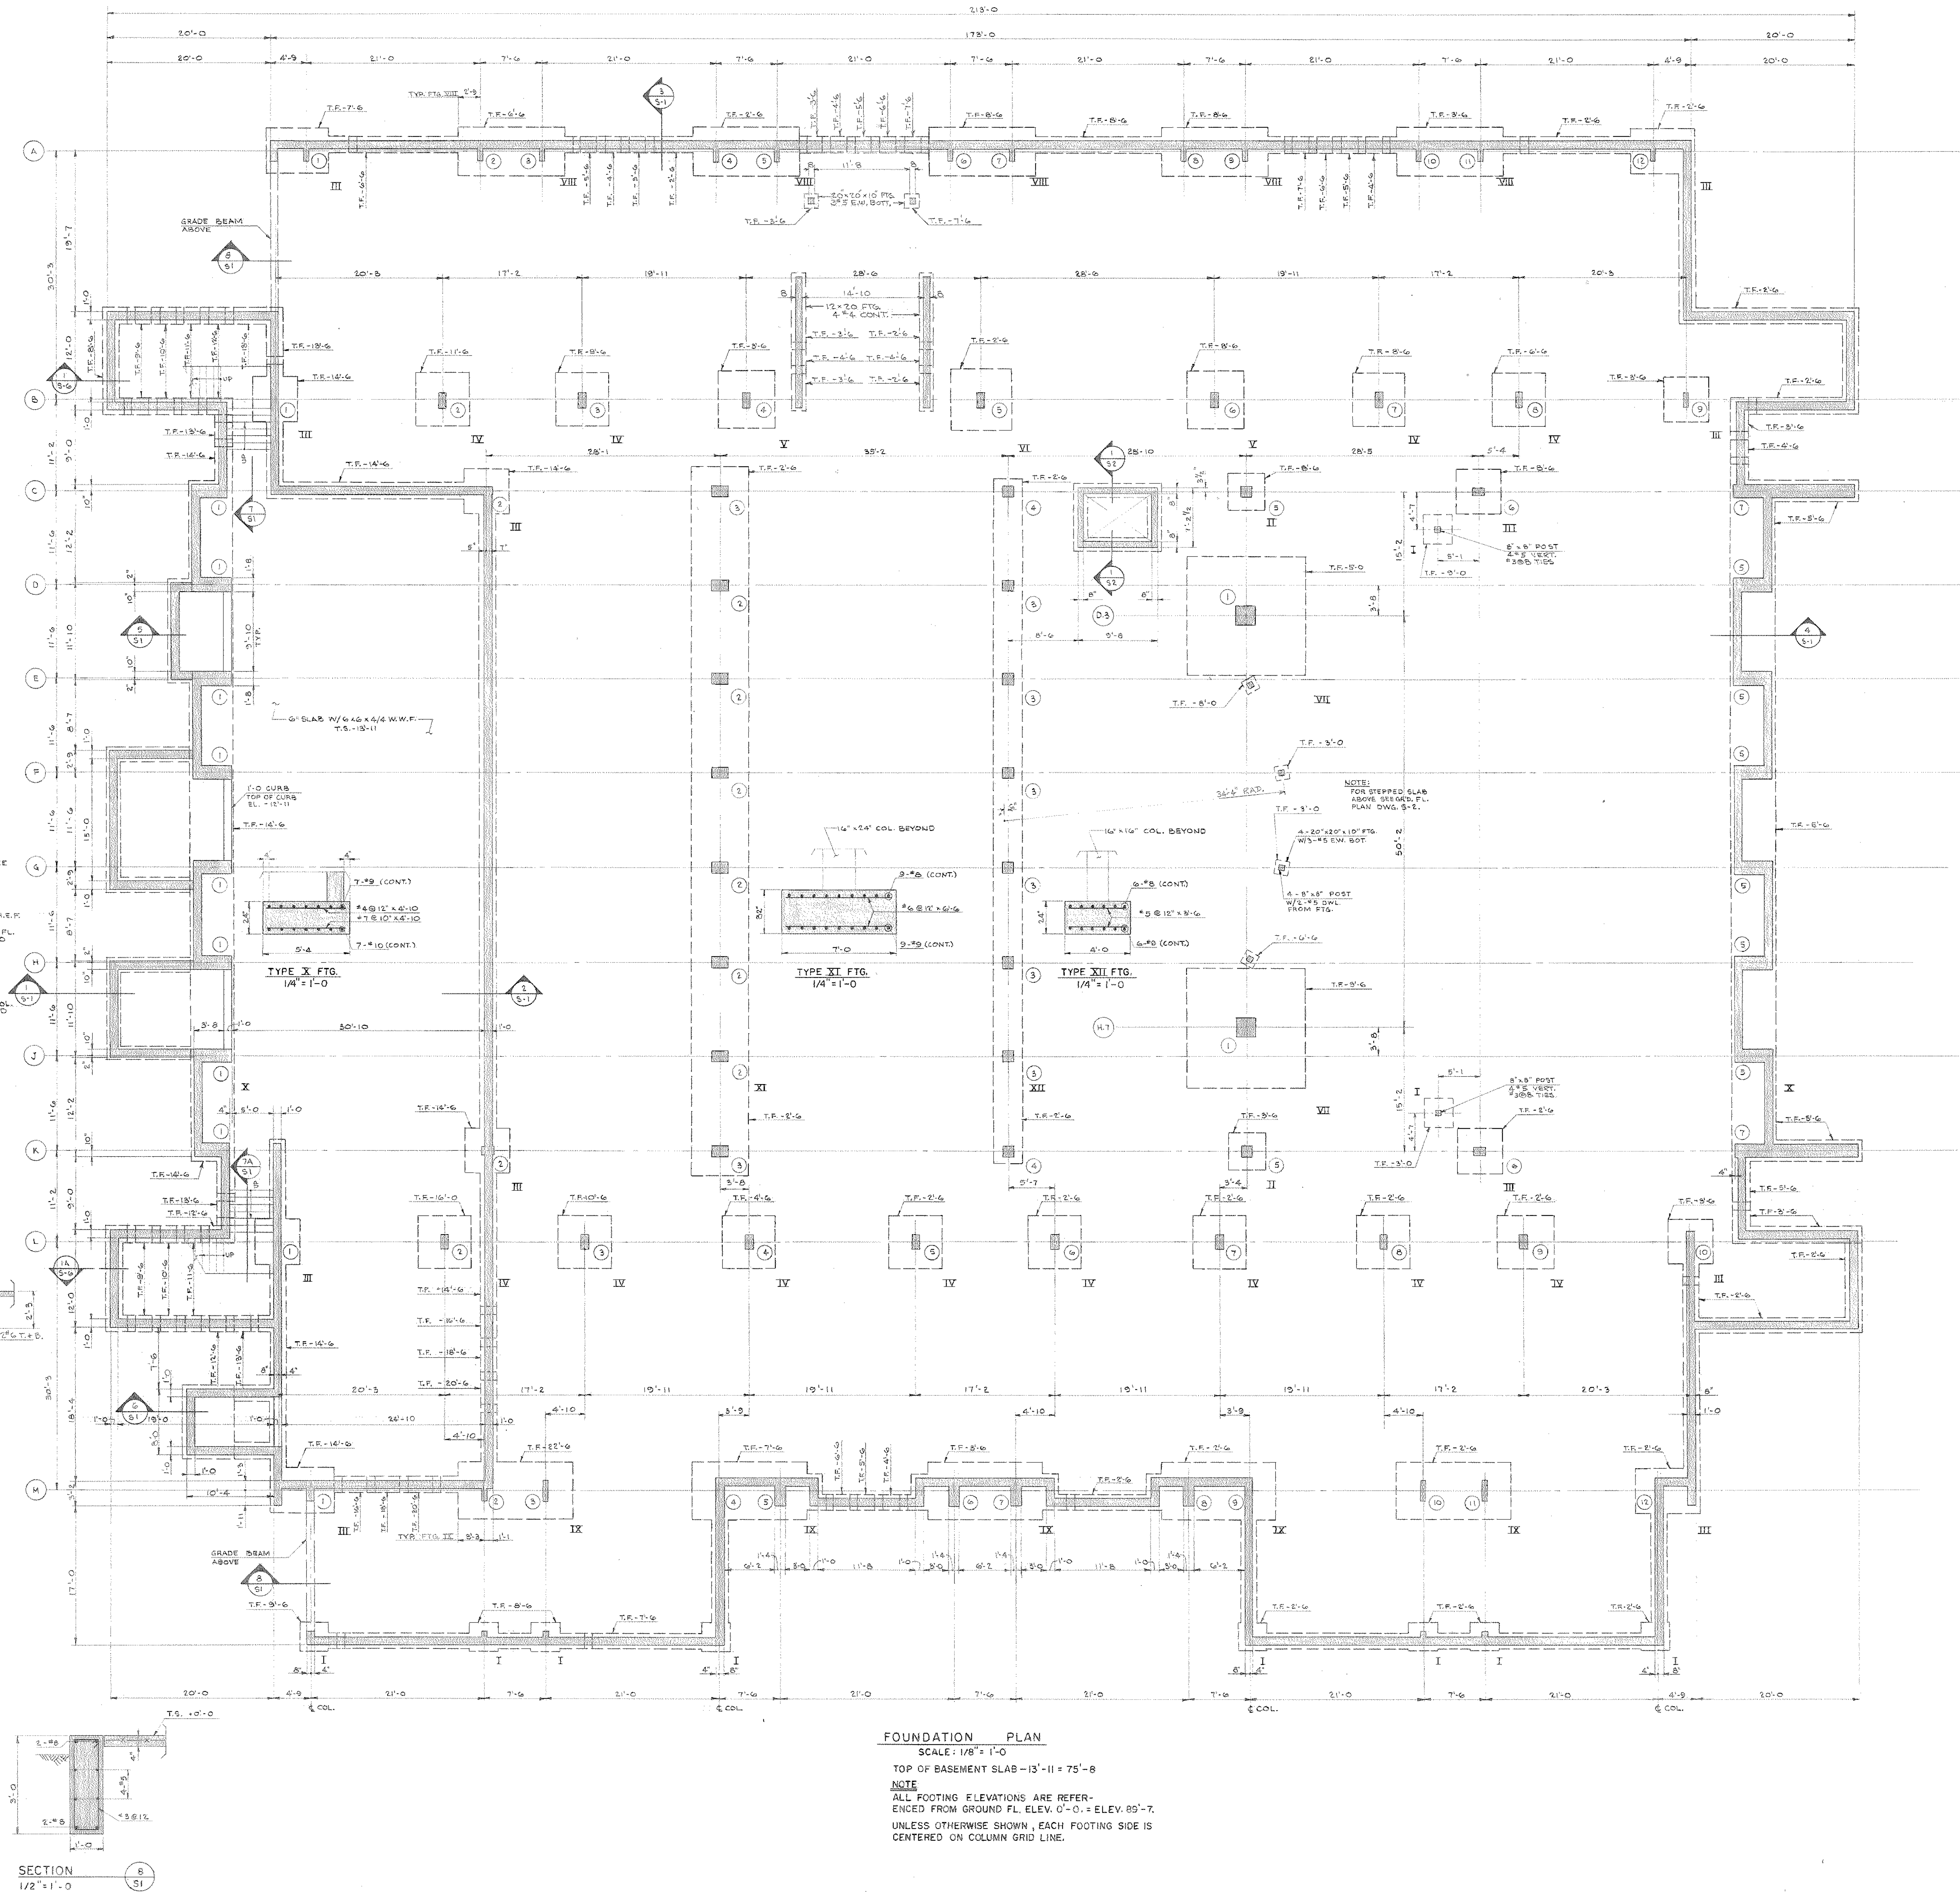
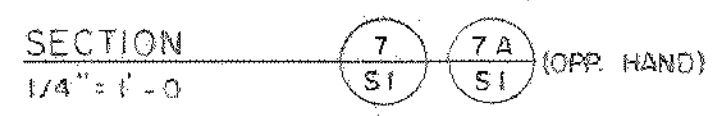
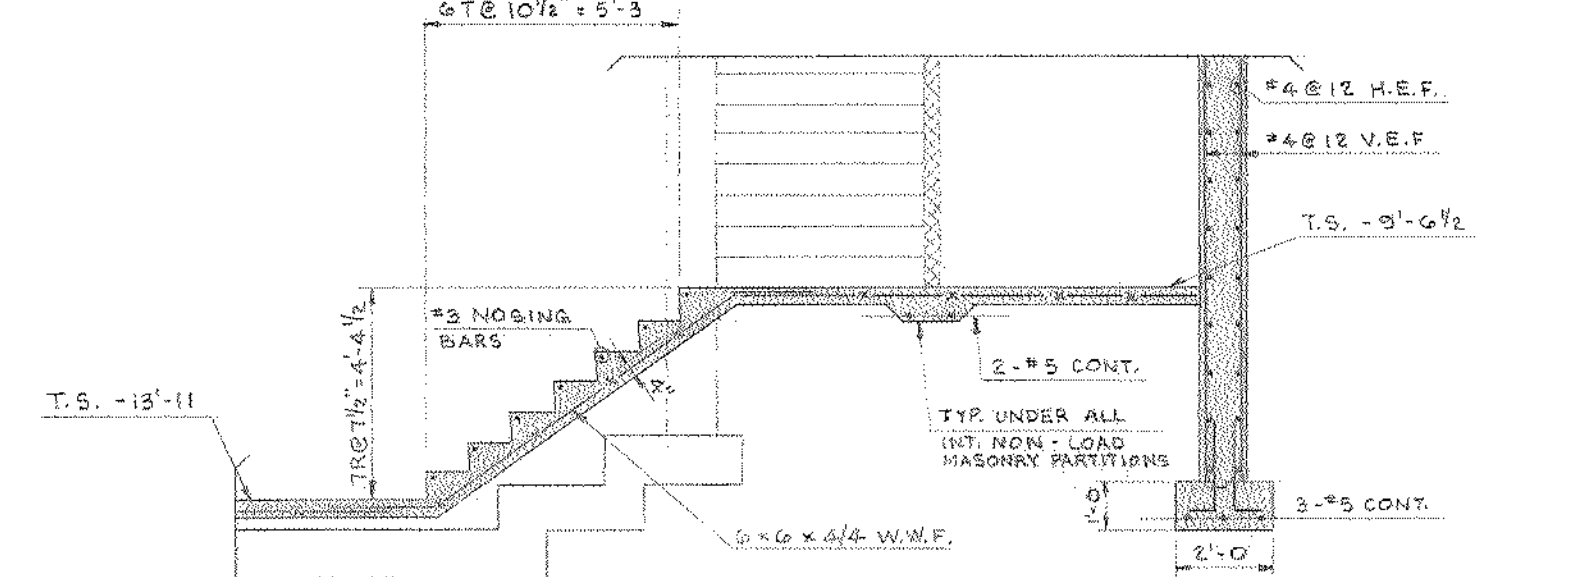
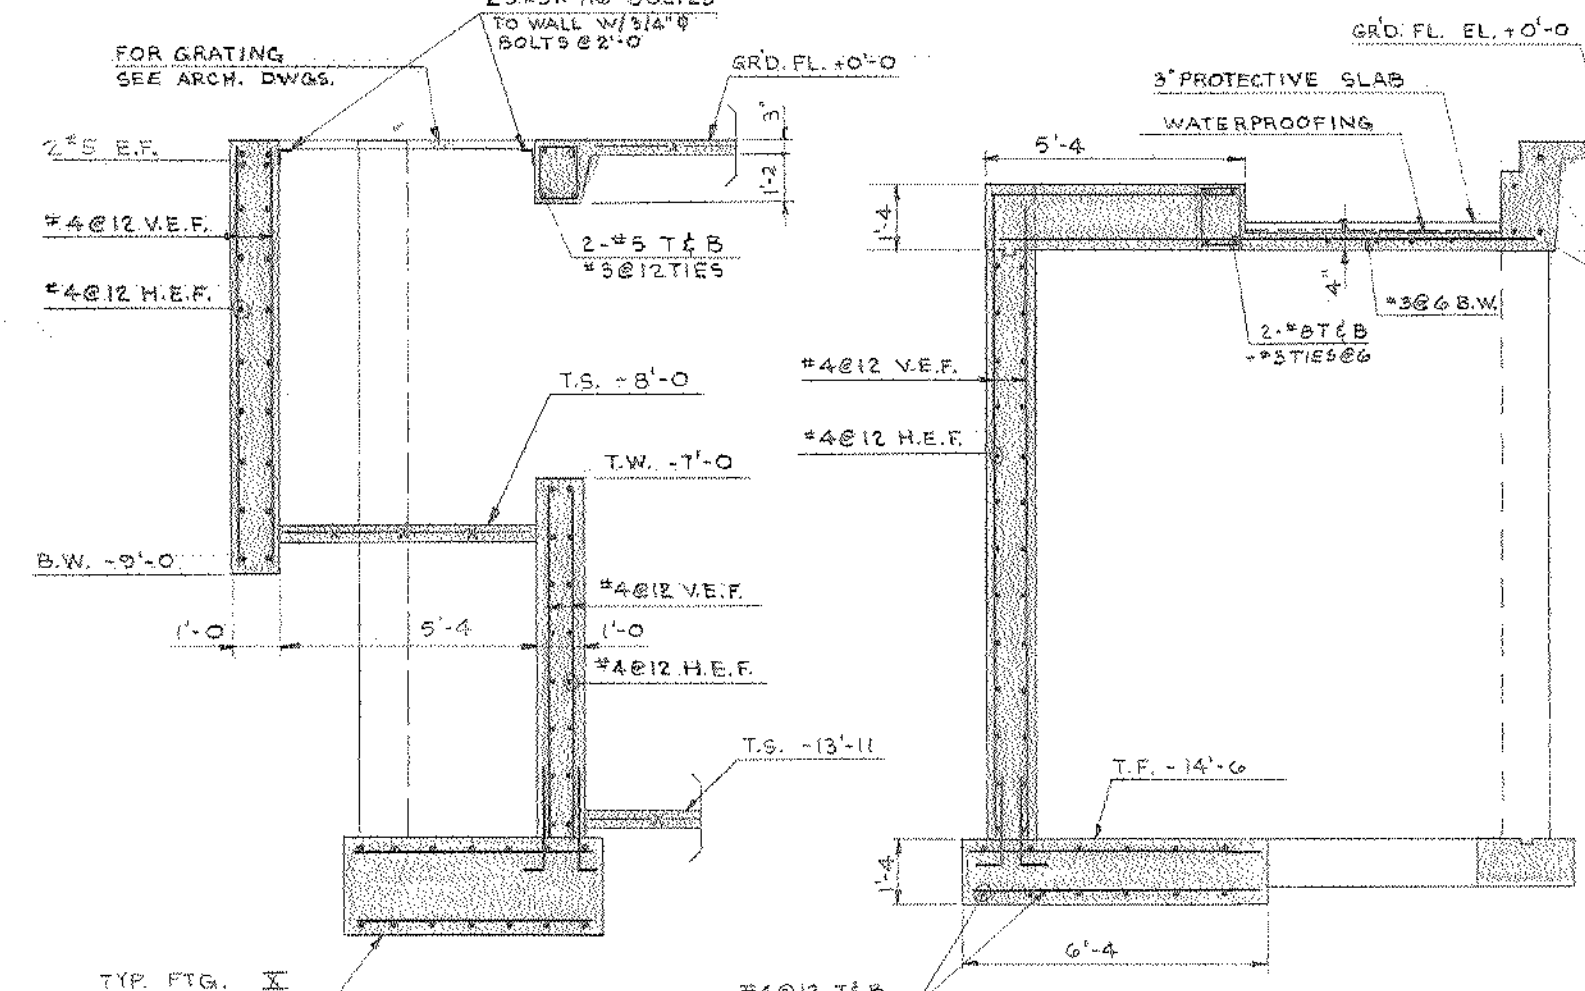
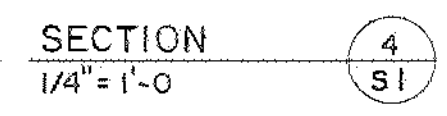
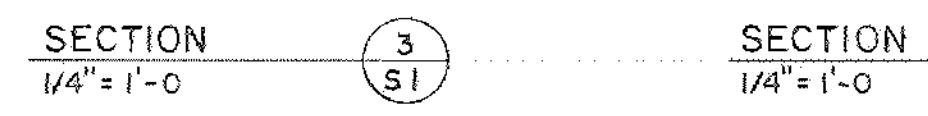
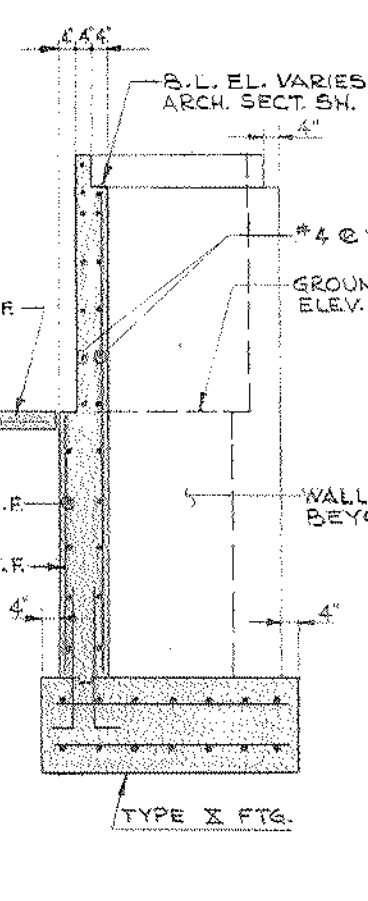
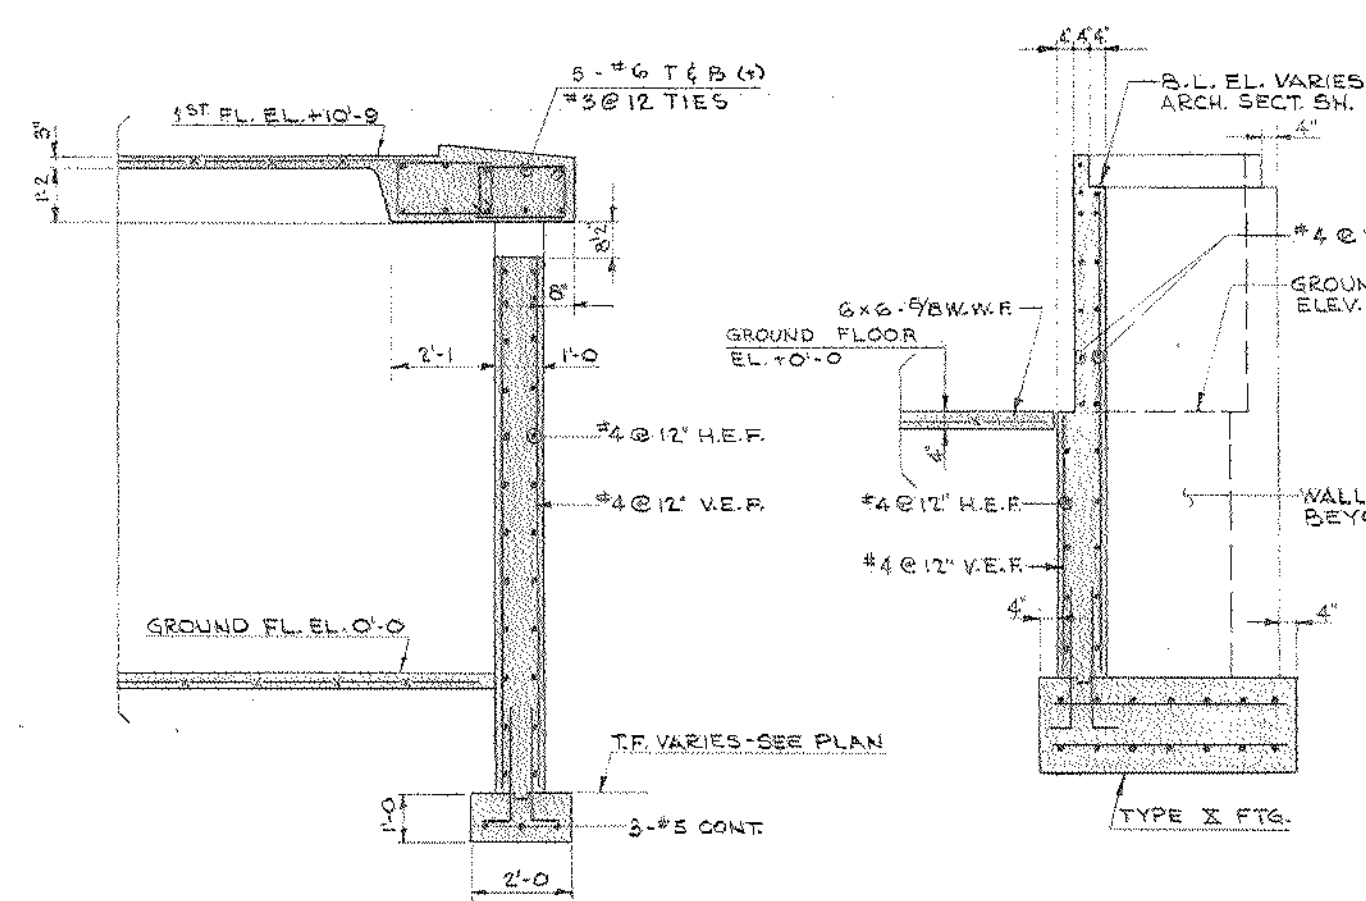
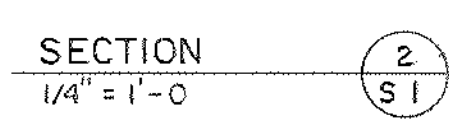


	FOOTING	SCHEDULE
MARK	SIZE	REINFORCEMENT
I	3'-6" 5Q. x 12"	5-#5 E.W.B.
II	4'-6" 5Q. x 16"	6-#6 E.W.B.
III	5'-6" 5Q. x 20"	8-#8 E.W.B.
IV	6'-0" 5Q. x 24"	8-#8 E.W.B.
V	7'-0" 5Q. x 24"	10-#7 E.W.B.
VI	7'-6" 5Q. x 24"	9-#8 E.W.B.
VII	14'-0" 5Q. x 44"	15-#9 E.W.B.
VIII	6'-0" x 13'-0" 2Q.	7-#6 x 13-#6 A.W.B. x 13-#6
IX	7'-0" x 14'-0" 2Q.	5-#13 x 13-#6 6-#14 x 14-#6





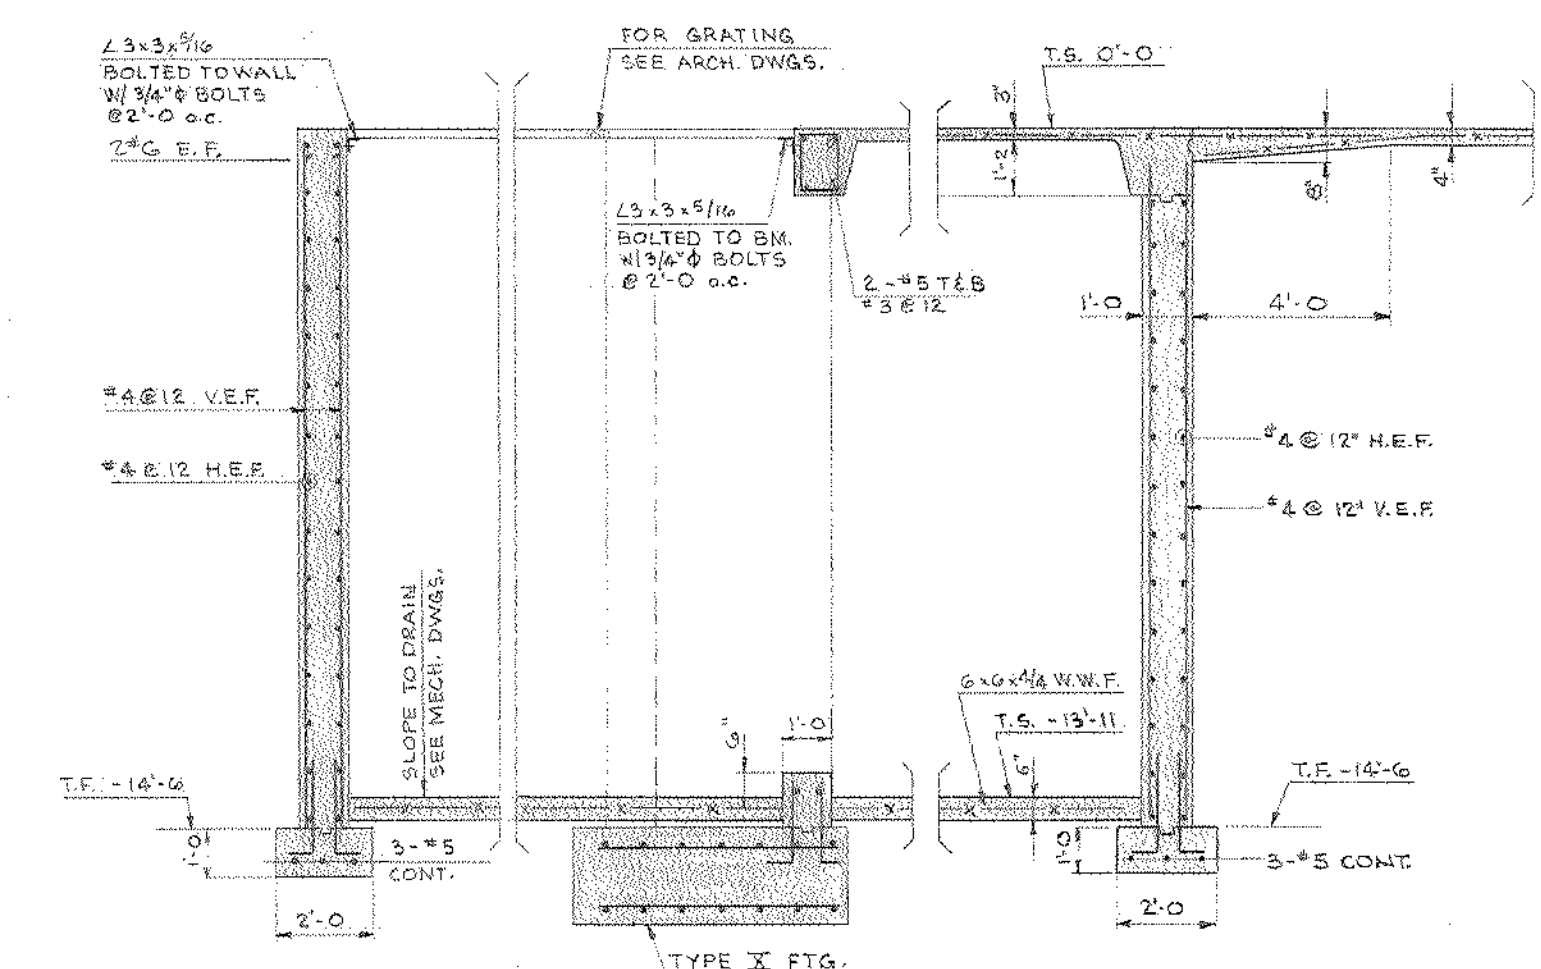


FOUNDATION PLAN

SCALE: 1/8" = 1'-0"

TOP OF BASEMENT SLAB - 13'-11" = 75'-8"

NOTE
ALL FOOTING ELEVATIONS ARE REFERENCED FROM GROUND FL. ELEV. 0'-0" = ELEV. 89'-7".
UNLESS OTHERWISE SHOWN, EACH FOOTING SIDE IS CENTERED ON COLUMN GRID LINE.

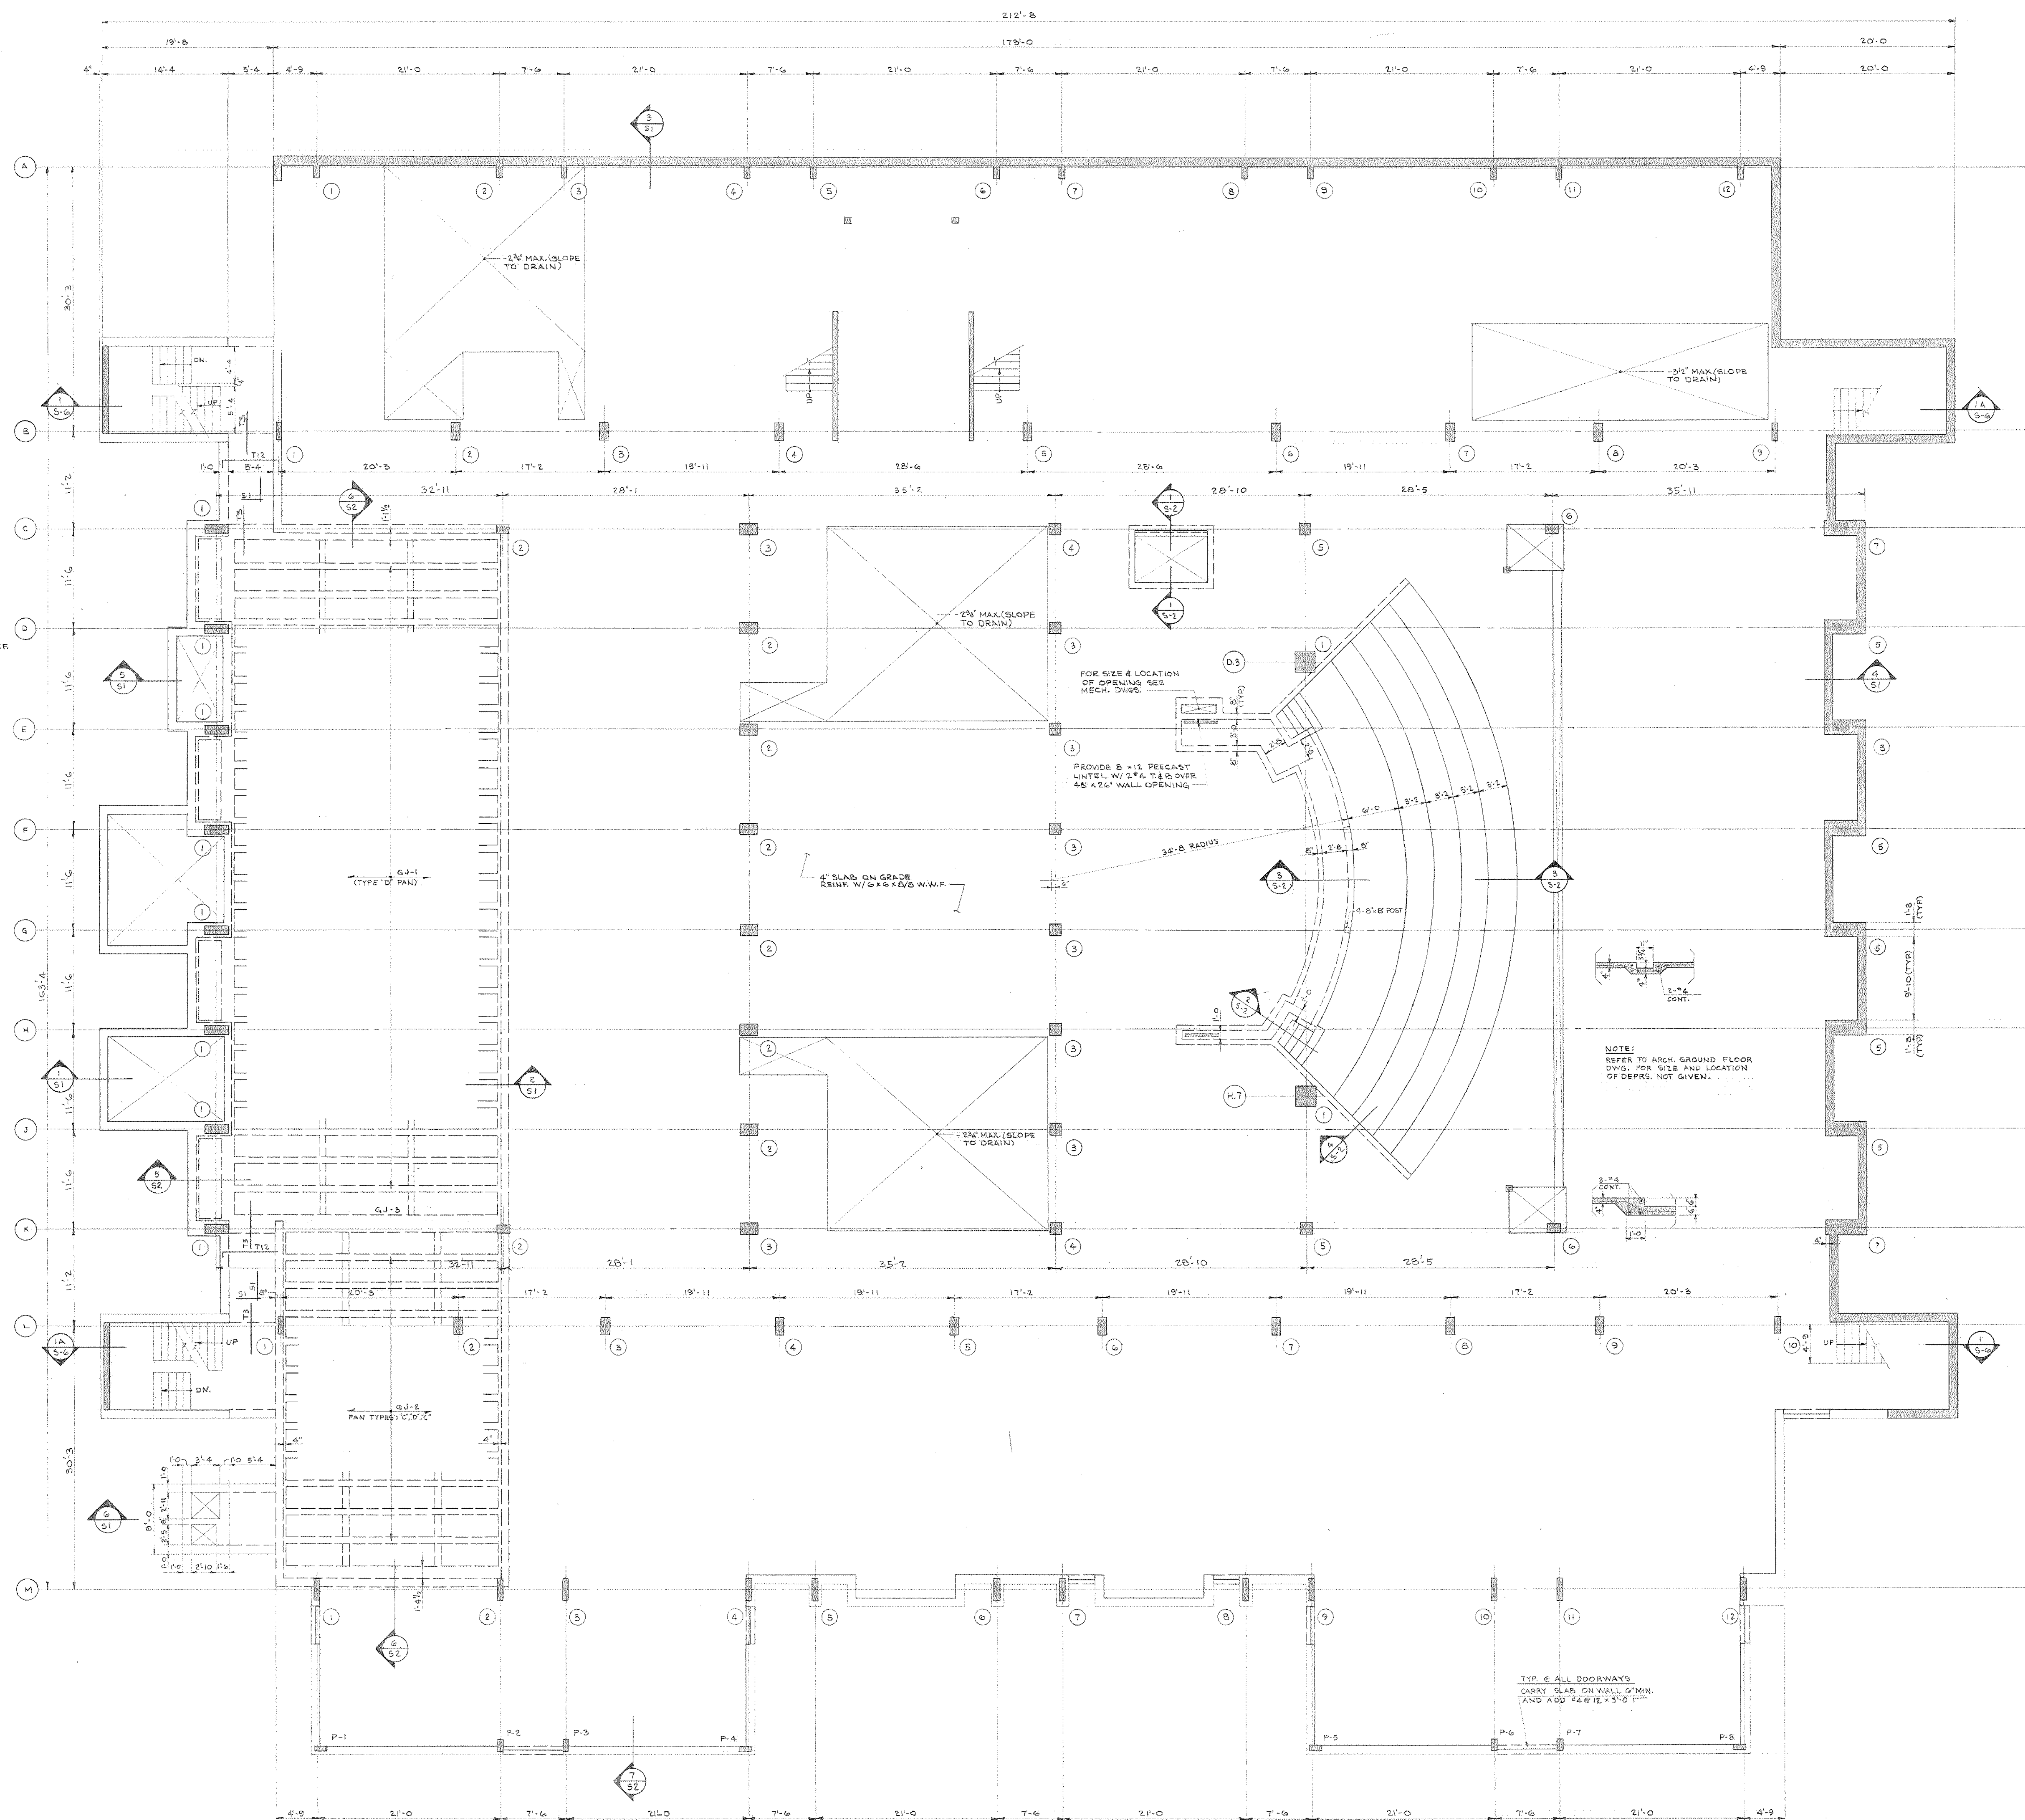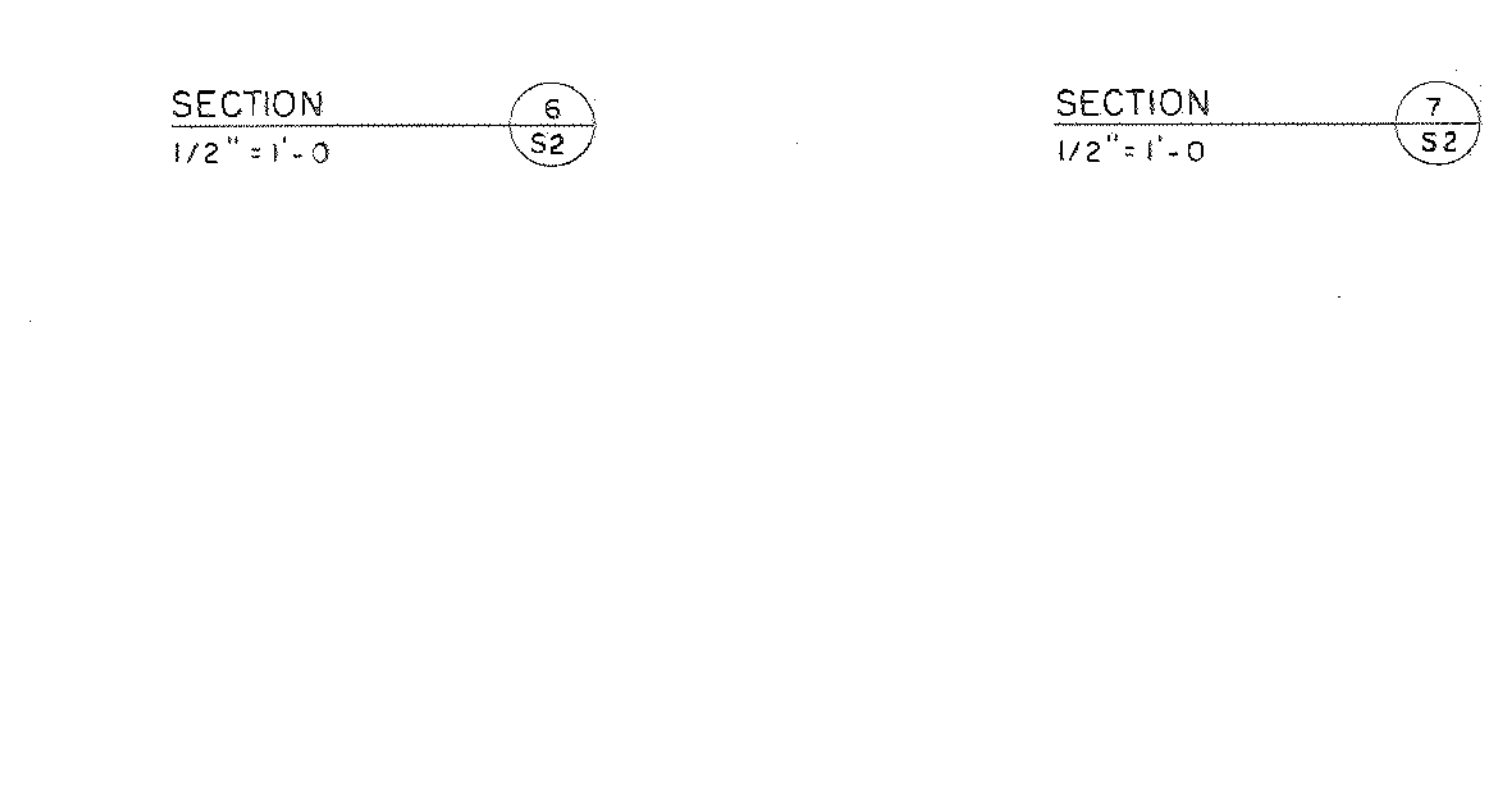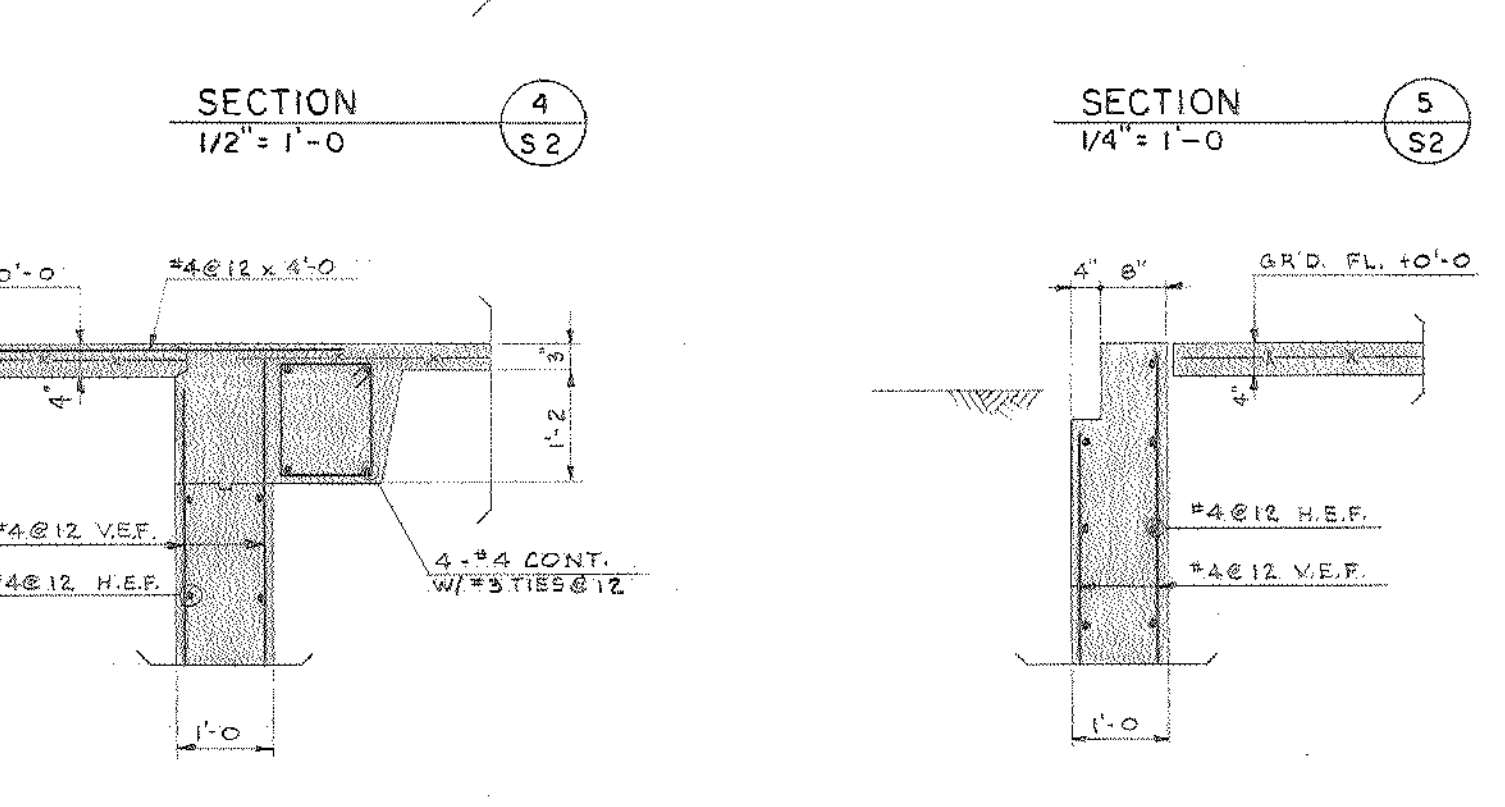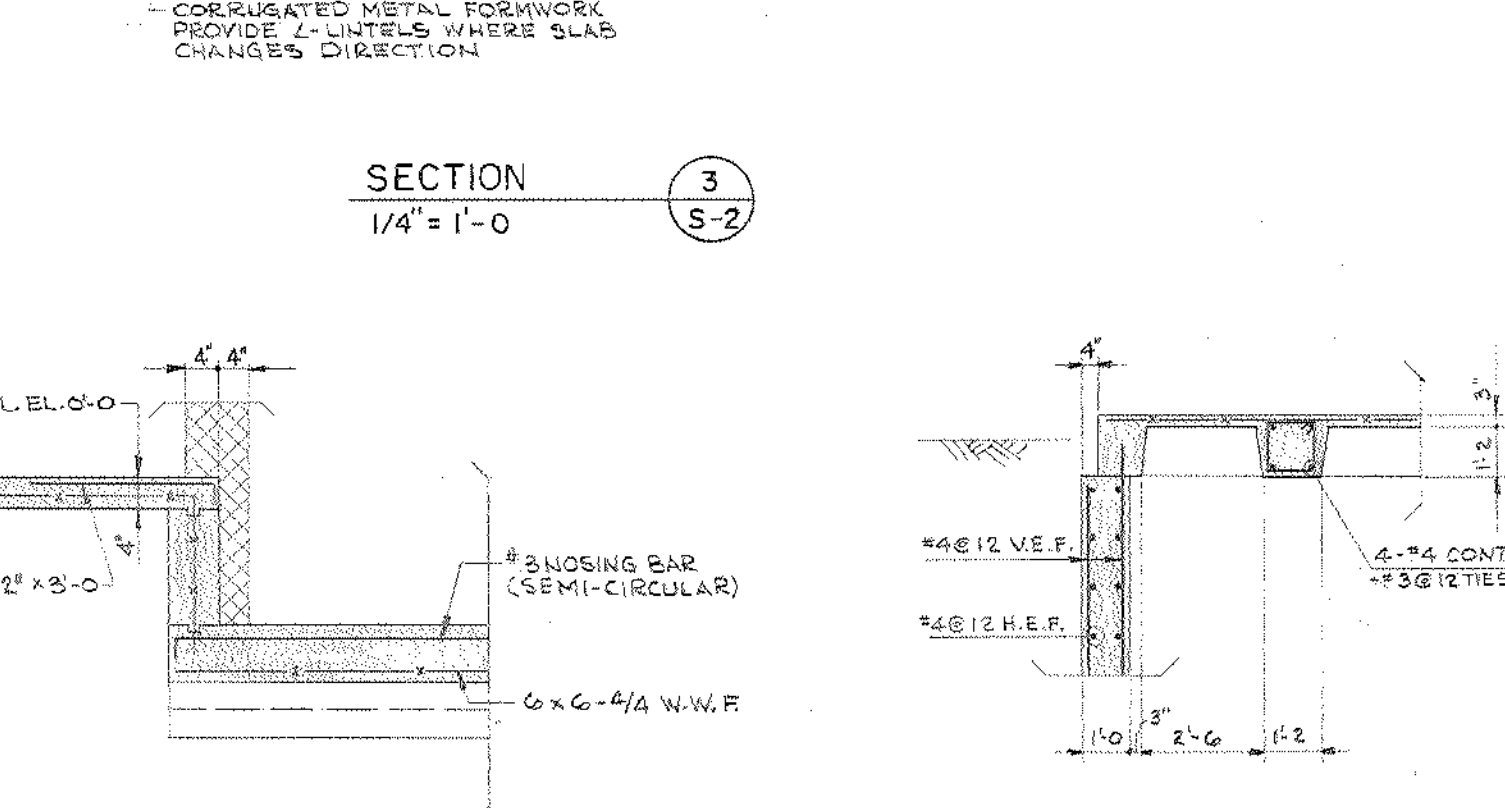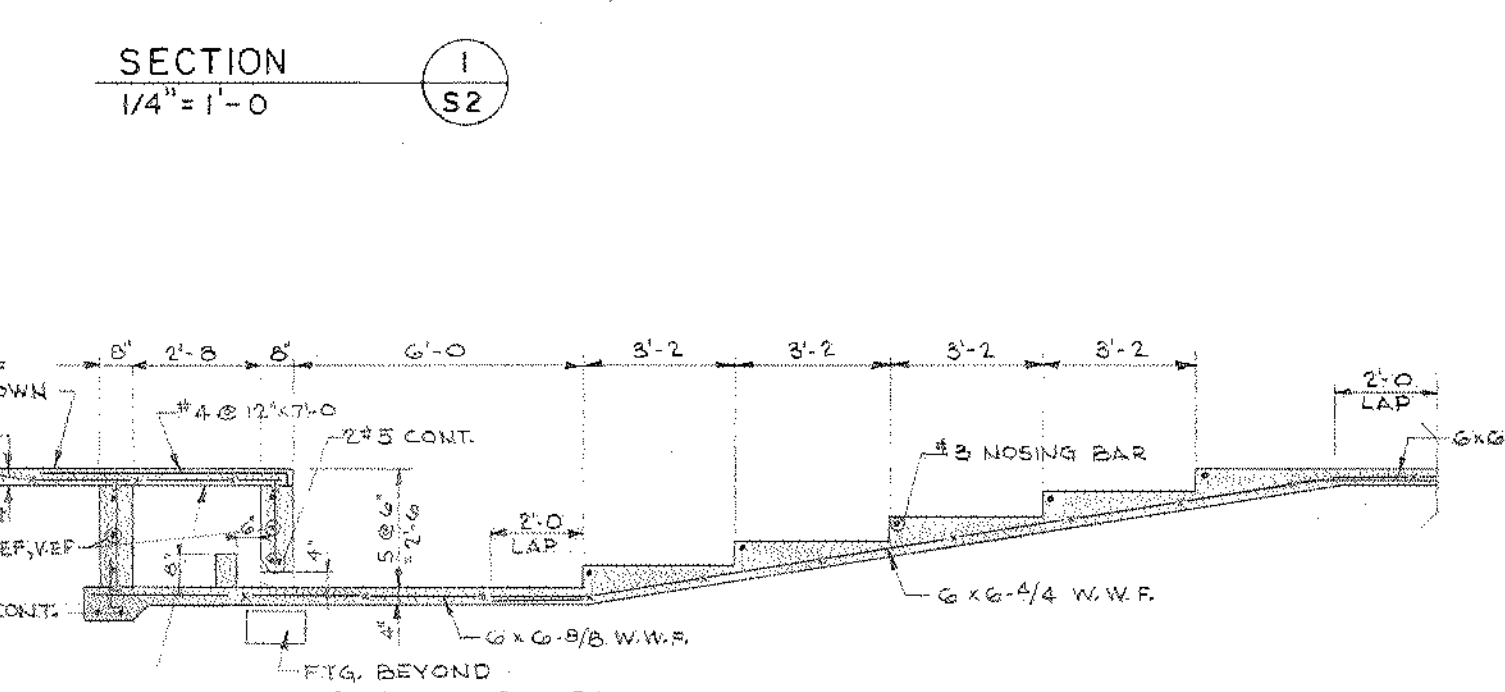

SEALS

THE GARNER & WHITE ASSOCIATES
CLIFFORD E. GARNER, F.A.S.H., F.A.I.A., F.A.A.
CLIFFORD B. WHITE, A.I.A.
1737 CHESTNUT STREET
PHILADELPHIA, PENNSYLVANIA
LOCUST-7-5890
HARRY B. PRICE
ELECTRICAL ENGINEER
ROBERT D. LYNN, PROJECT ASSOCIATE
AD-CKOCK AND MATZ
MECHANICAL ENGINEERS
KEAST AND HOOD
STRUCTURAL ENGINEERS

NEW ANDREW HAMILTON PUBLIC SCHOOL
157TH AND SPRUCE STREETS
THE SCHOOL DISTRICT OF PHILADELPHIA
PHILADELPHIA, PENNSYLVANIA
BOARD OF EDUCATION

GROUND FLOOR PLAN AND SECTIONS			
REVISIONS		COMMA NO.	PROJ. NO.
NO	DESCRIPTION	DATE	F-U
		DATE	BEG. NO.
		21/MAY 68	60
			SCALE
			TYPE
			269

ALL DIMENSIONS AND EXISTING CONDITIONS SHALL BE CHECKED AND VERIFIED BY CONTRACTOR AT

DRAWING NO.


S. 2

MARK	SIZE	REINFORCEMENT	STIRRUPS
		TOP LEFT BOTTOM	TOP RIGHT N# SIZE SPACING
1B-1	12x17	4-#5 6-#5x10-0	21-#3 1/2" EVEN 1/2"
1B-2	12x17	4-#5 6-#5x10-0	21-#3 1/2" EVEN 1/2"
NOTE: 1B-44
DEPTH TO BE DECREASED TO 17" OVER CORRIDOR...

MARK	SIZE	REINFORCEMENT	STIRRUPS
		TOP LEFT BOTTOM	TOP RIGHT N# SIZE SPACING
1J-1	24x14	4-#5 6-#5x10-0	21-#3 1/2" EVEN 1/2"
1J-2	24x14	4-#5 6-#5x10-0	21-#3 1/2" EVEN 1/2"
NOTE:
ADD 4-#3 STIRRUPS
R CANT. END.

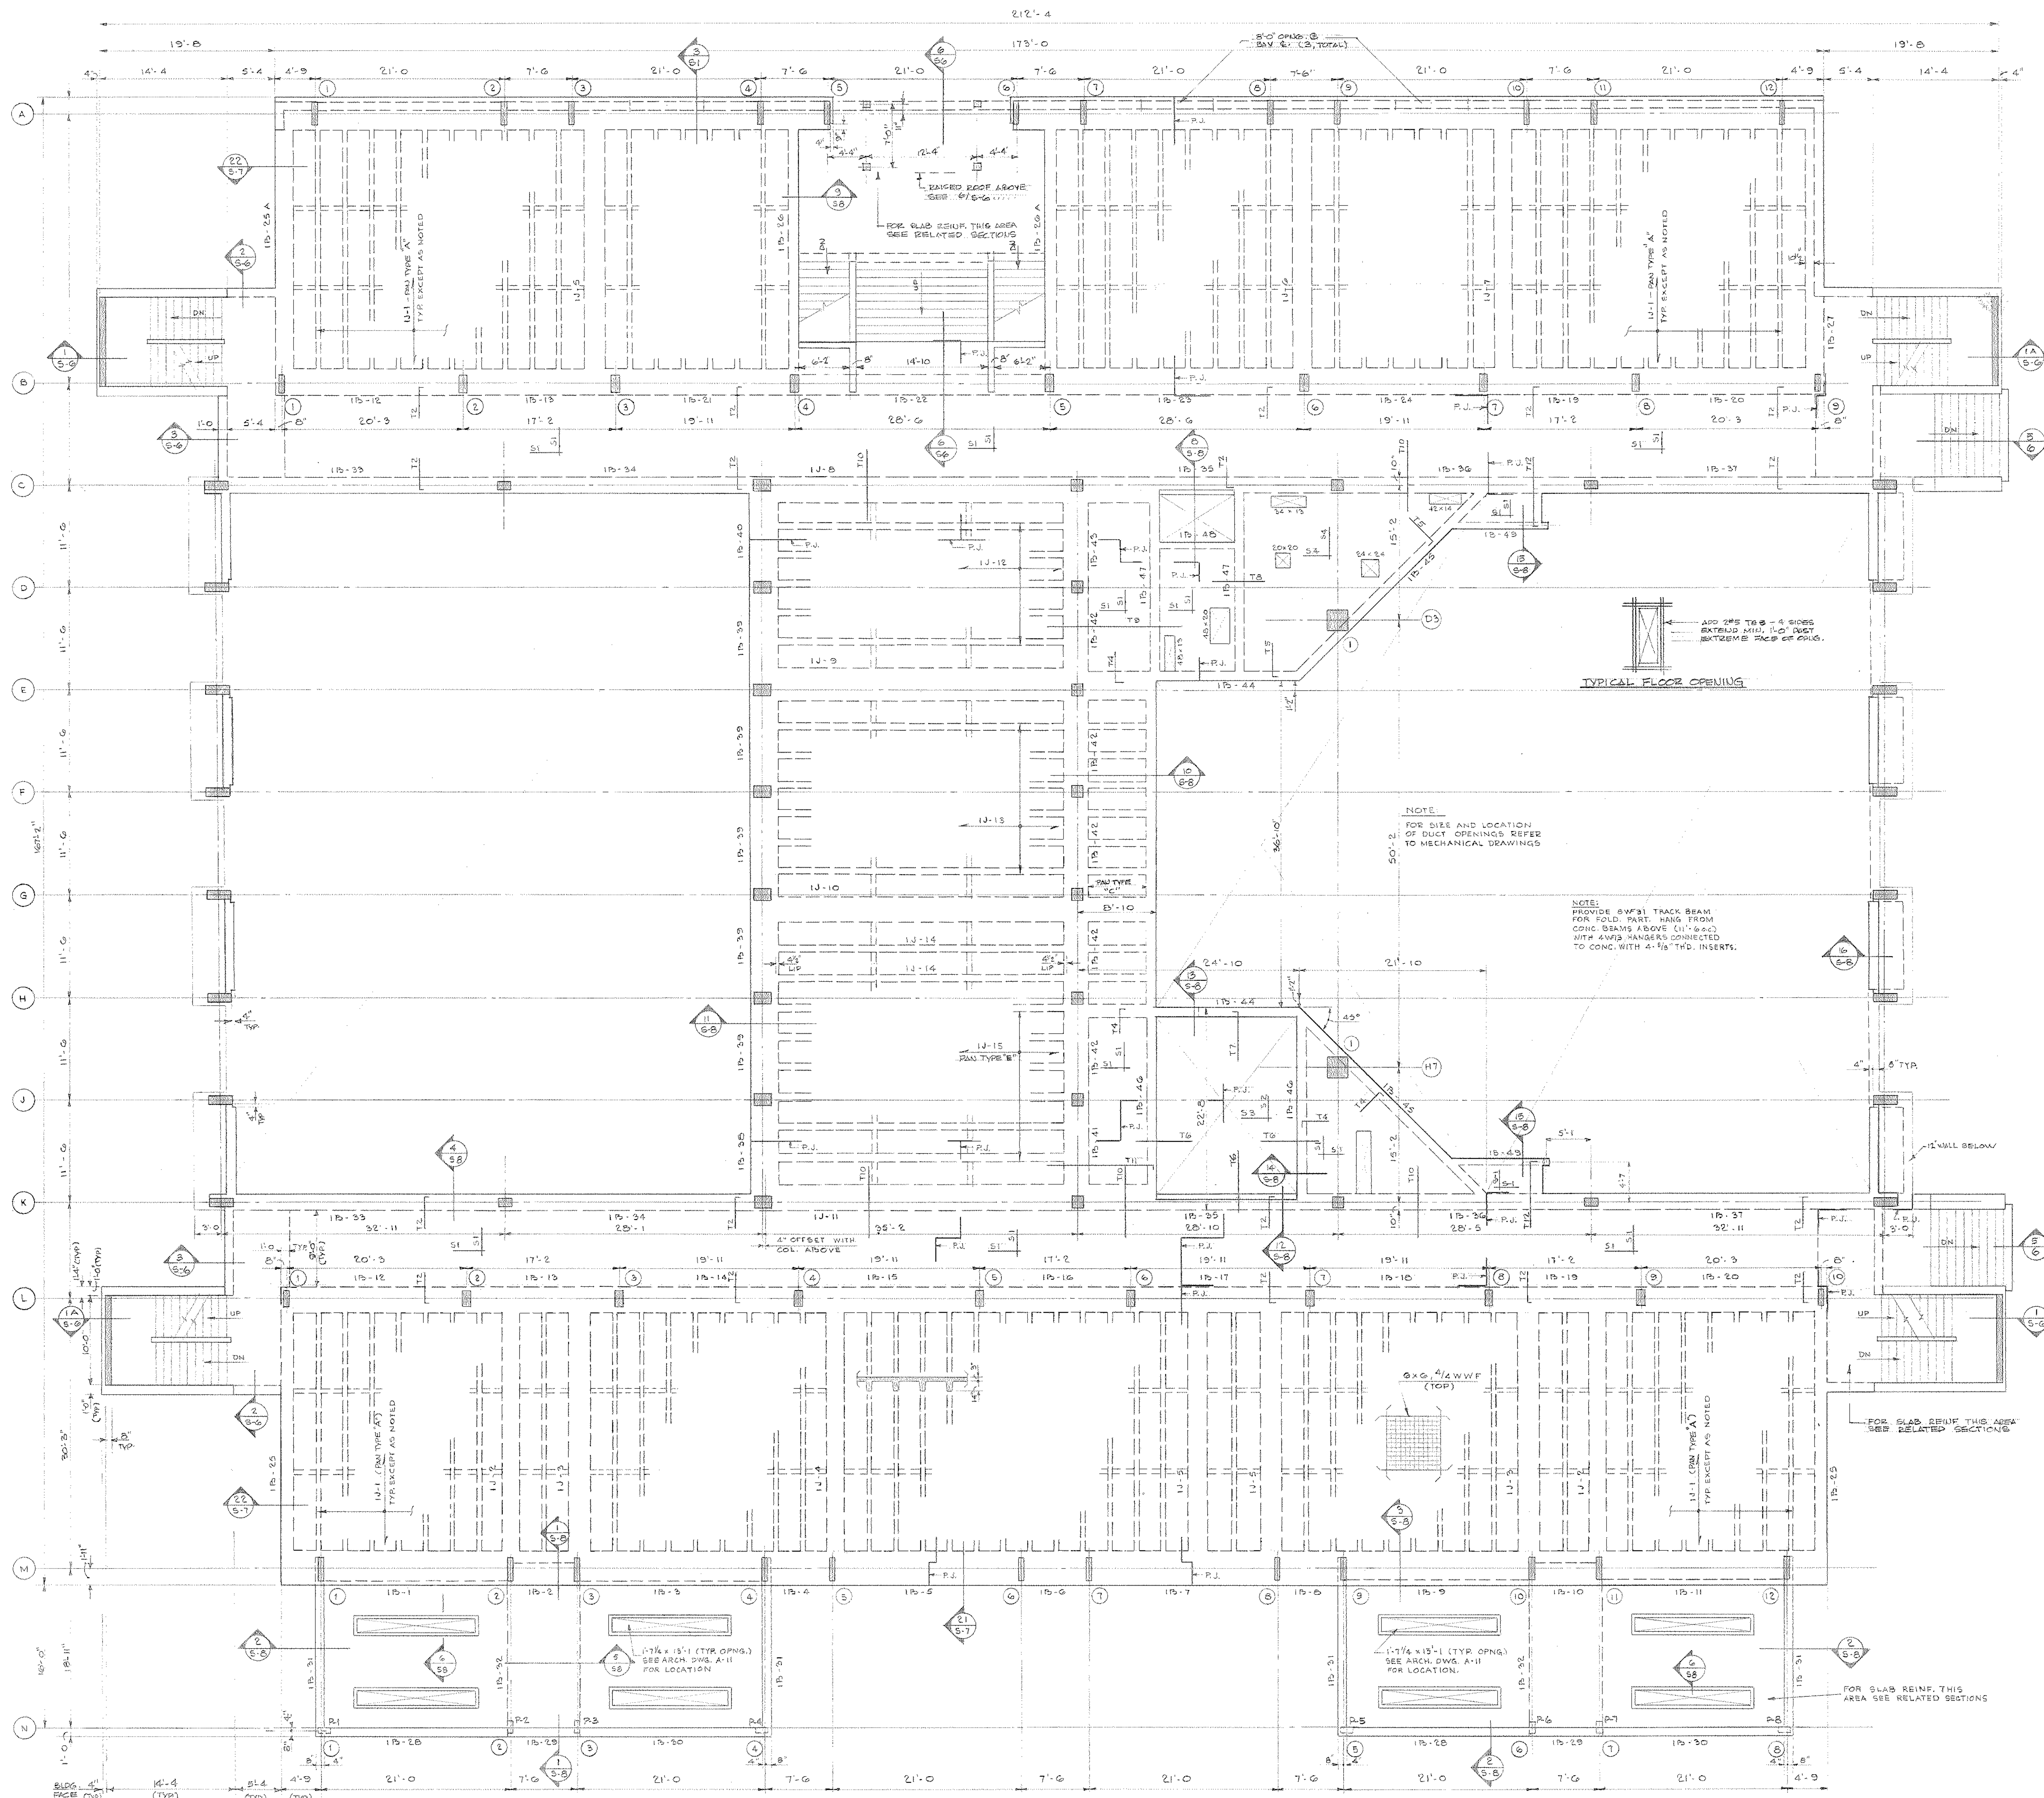

FIRST FLOOR FRAMING PLAN
SCALE 1/8"=1'-0"
TOP OF SLAB ELEV. +10'-9" = ELEV. 100'-4"
(UNLESS OTHERWISE NOTED)

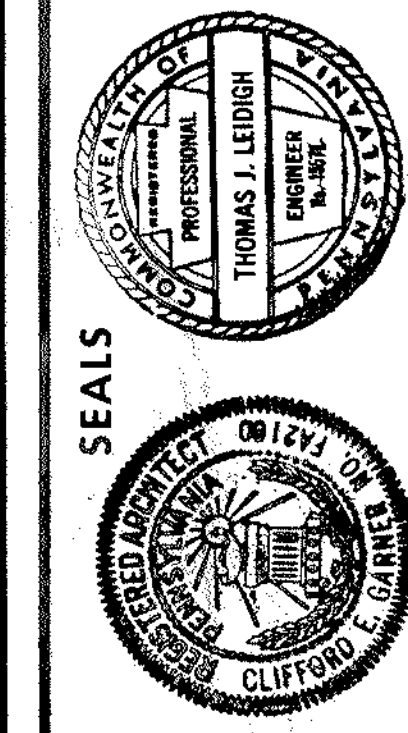


THE GARNER & WHITE ASSOCIATES
ARCHITECTS AND PLANNERS
1737 CHESTNUT STREET
PHILADELPHIA, PENNSYLVANIA 19103
LOCUST-7-5890
HARRY B. PRICE
ADOCK AND MATTHEW
MECHANICAL ENGINEERS

NEW ANDREW HAMILTON PUBLIC SCHOOL
57TH AND SPRUCE STREETS
THE SCHOOL DISTRICT OF PHILADELPHIA
PHILADELPHIA, PENNSYLVANIA
BOARD OF EDUCATION


NO.	REVISIONS	DATE	DESCRIPTION
1	422	21 MAY 68	SCALE
2	422	21 MAY 68	SCALE

DRAWING NO.
0.3

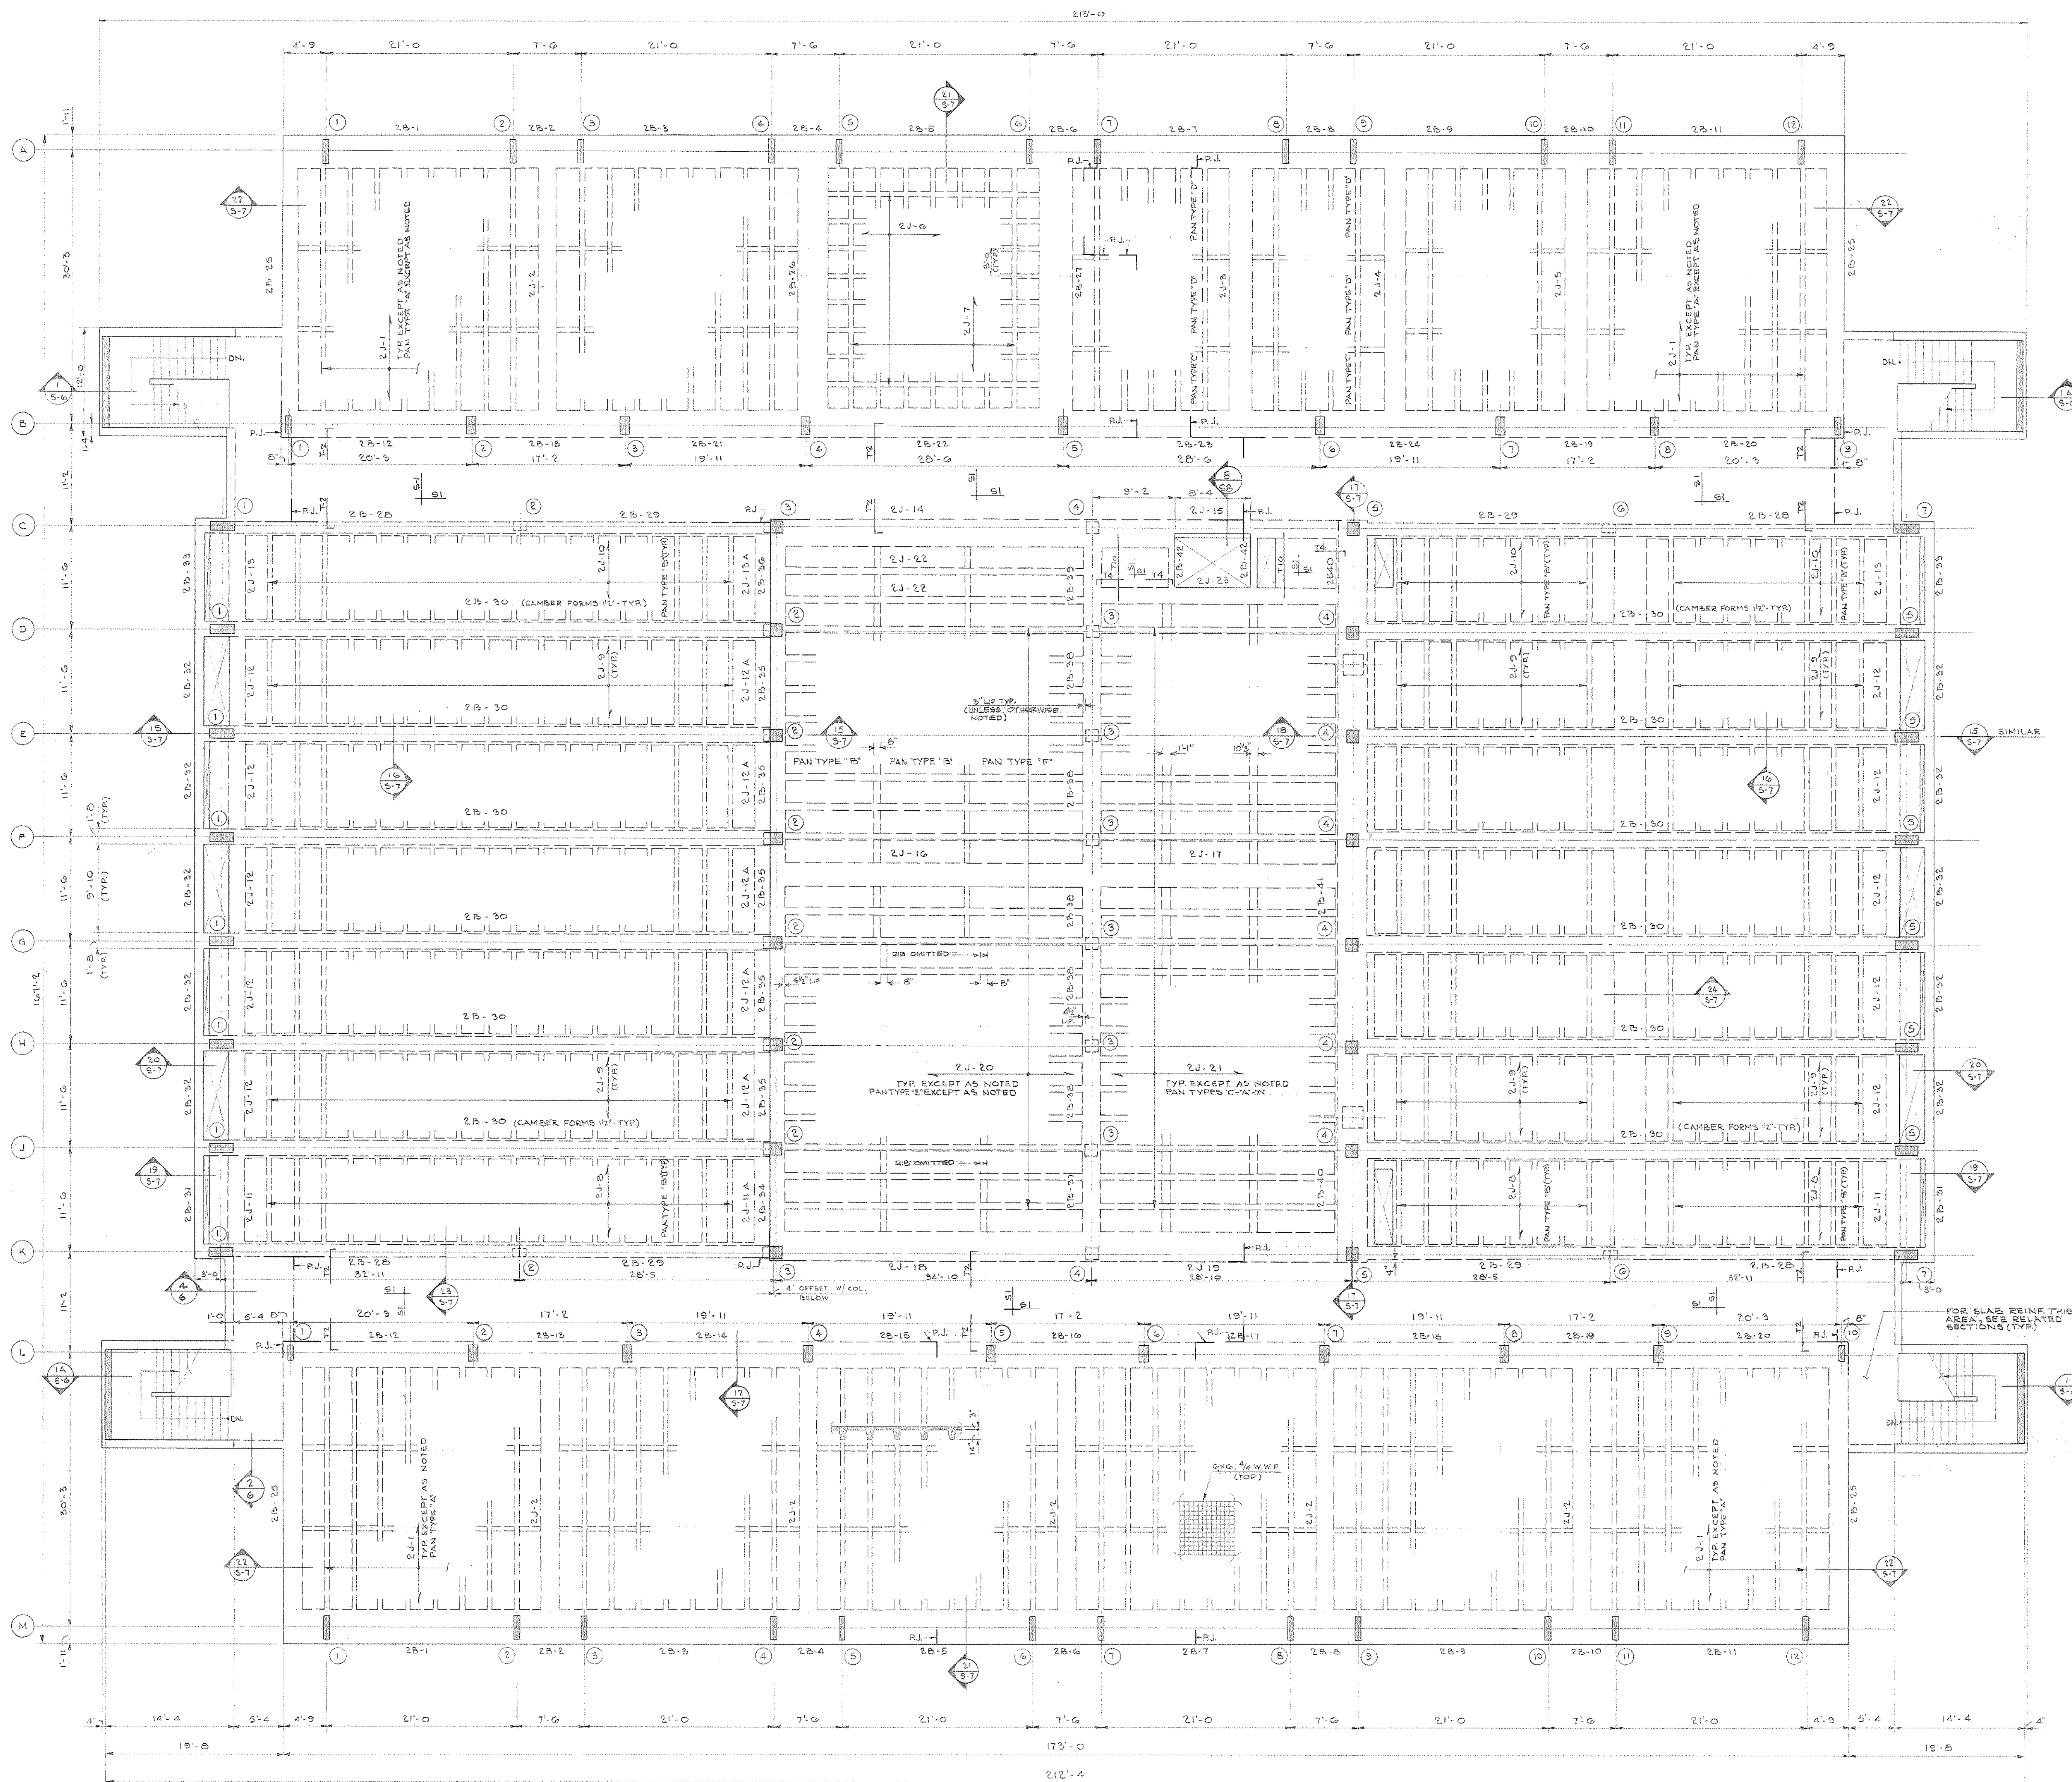[illegible]

SECOND FLOOR FRAMING PLAN
SCALE 1/8" = 1'-0"
TOP OF SLAB +21'-6" = ELEV. 111'-1"

NOTE: FOR SIZE & LOCATION OF MECH
DUCTS, SEE MECH DWGS.

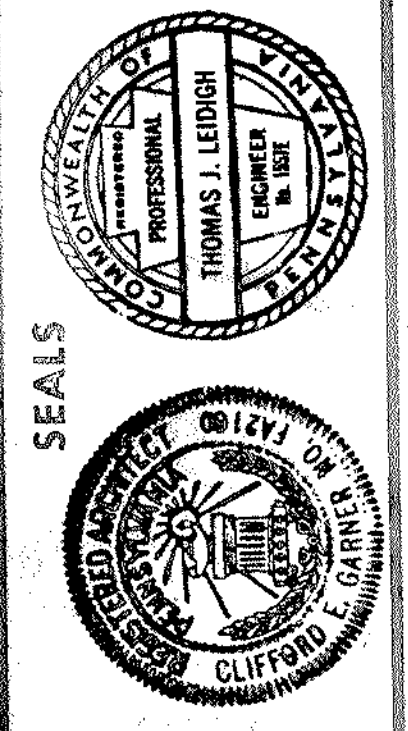

DOUBLE TIE
SET @ 8" o.c.

DOUBLE TIE
SET @ 8" o.c.

DOUBLE TIE
SET @ 12" o.c.

DOUBLE TIE
SET @ 12" o.c.

DOUBLE TIE
SET @ 12" o.c.


DOUBLE TIE
SET @ 12" o.c.

SINGLE TIE
SET @ 16" o.c.


DOUBLE TIE
SET @ 16" o.c.

FOUR TIE
SETS @ 16" o.c.


NOTE: FOR POSTS SEE

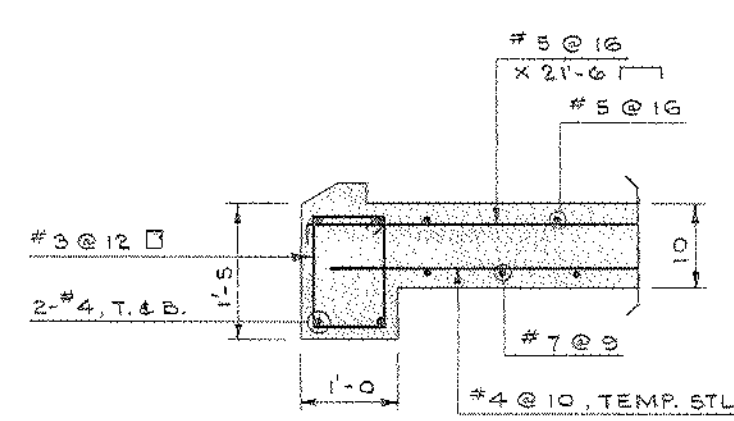


SECTION. 2
56
1/2" = 1'-0"

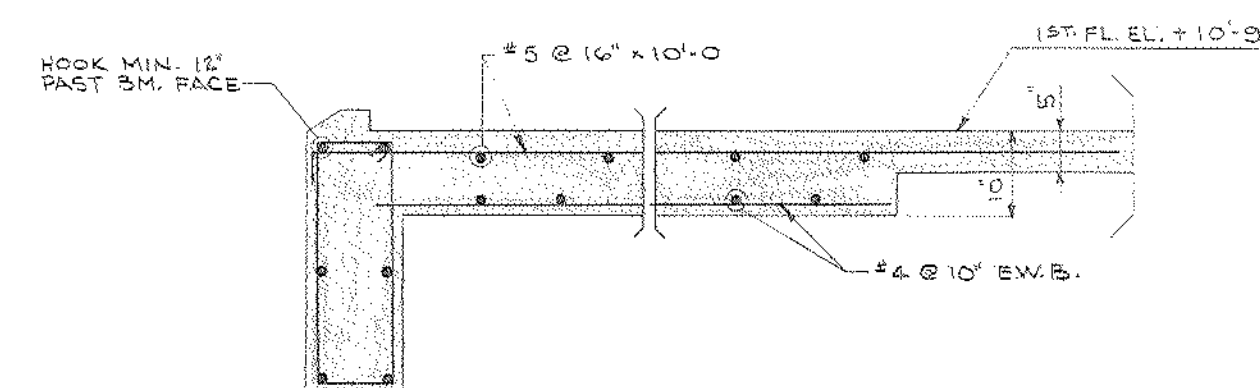

SECTION 3
1/2" = 1'-0" 56

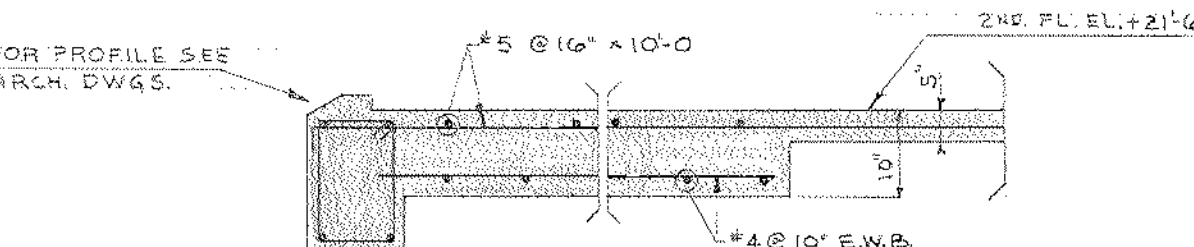

SECTION 4
1/2" = 1' - 0" S6

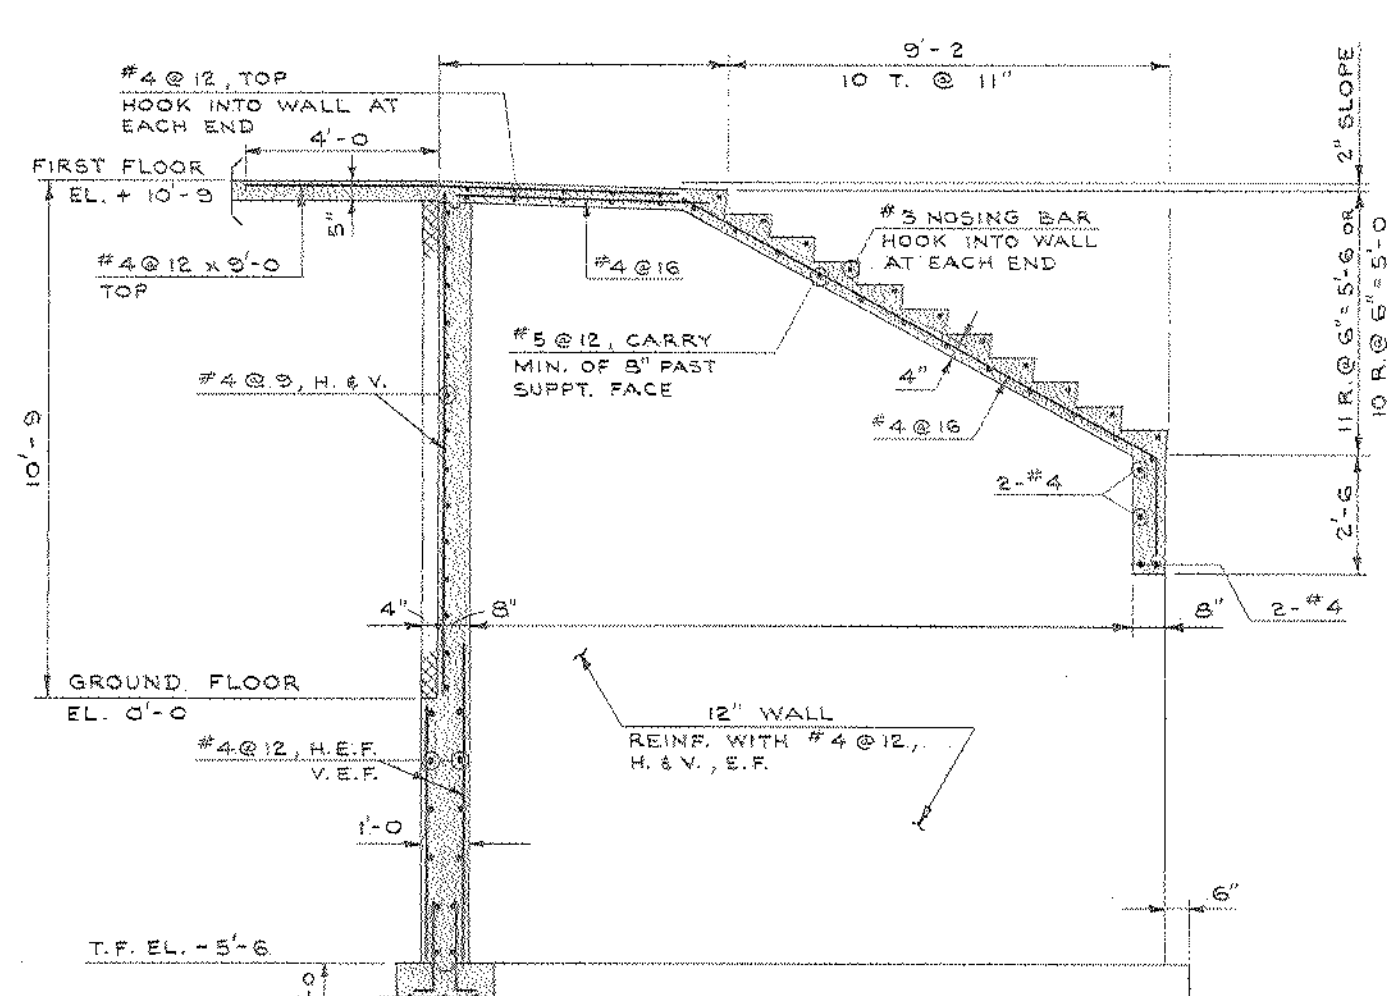


SECTION 5
1/4" x 1" - 0 56

SLAB SCHEDULE TOP BARS	
MARK	REINFORCEMENT
T-1	#4 @ 14" x 2'-6" 
T-2	#5 @ 18" x 2'-6" 
T-3	#4 @ 14" x 5'-0" 
T-4	#5 @ 12" x 2'-0" 
T-5	#5 @ 12" x 2'-0" 
T-6	#5 @ 10" x 7'-0" 


NOTE:
FOR REMAINING SLAB STEEL
REFER TO RELATIVE SECTIONS
AS INDICATED ON FRAMING PLANS

PAN SCHEDULE		
MARK	CLEAR	PAN LENGTH
A		8'-7 1/2"
B		9'-4"
C		6'-6"
D		9'-2"
E		10'-3"
F		12'-6"

TYPICAL TRANSVERSE SECTION
THRU FLOOR SYSTEM

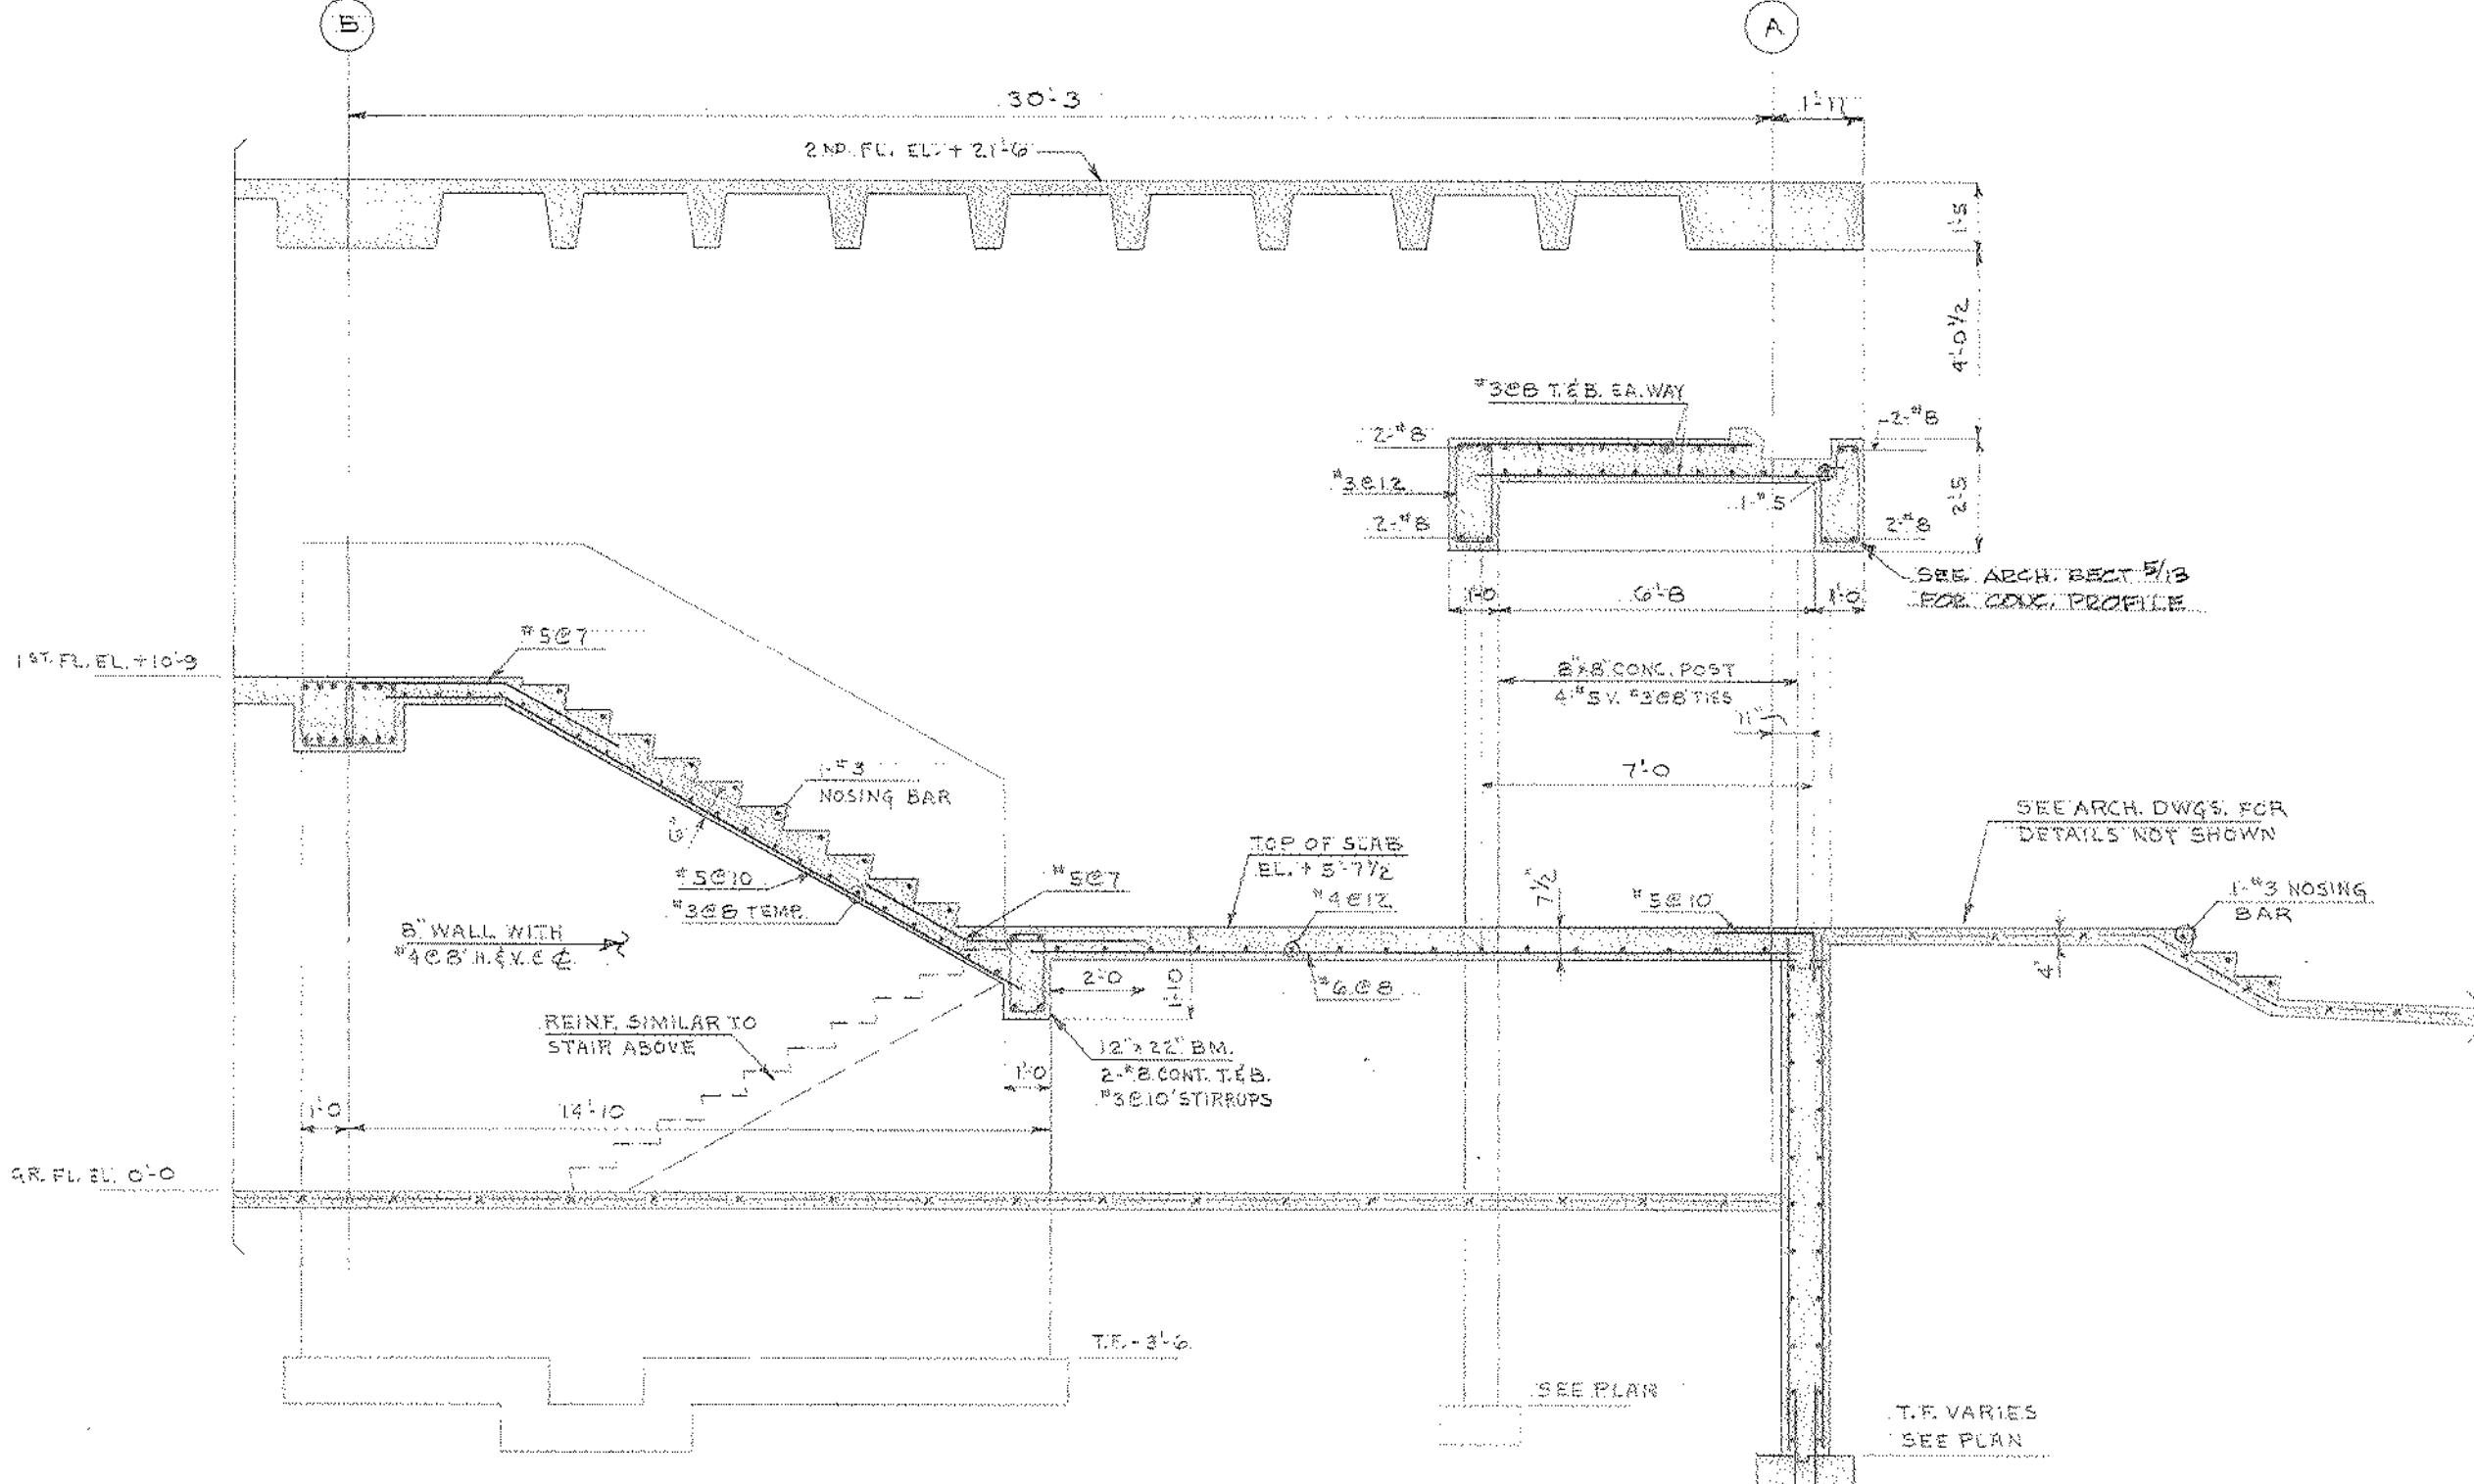

SECTION 6
1/4"=1'-0" S6

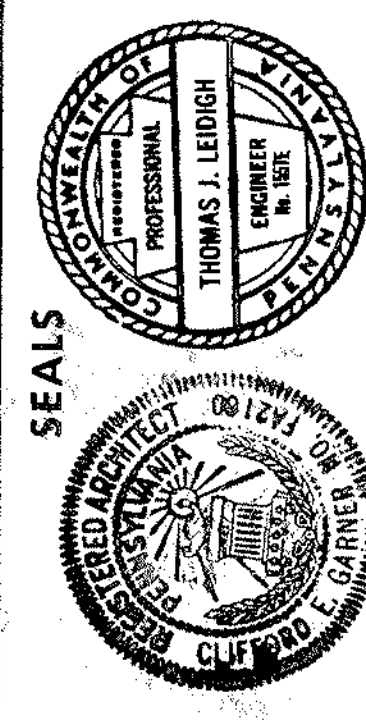


THE GARNER & WHITE ASSOCIATES
CLIFFORD E. GARNER, AIA
ARCHITECTS AND PLANNERS
PHILADELPHIA, PENNSYLVANIA
1737 CHESTNUT STREET
ROBERT D. LYNN, PROJECT ASSOCIATE
ADCOCK AND MAZ
MECHANICAL ENGINEERS
HARRY B. PRICE
ELECTRICAL ENGINEER


NEW ANDREW HAMILTON PUBLIC SCHOOL
57TH AND SPRUCE STREETS
THE SCHOOL DISTRICT OF PHILADELPHIA
PHILADELPHIA, PENNSYLVANIA
BOARD OF EDUCATION

MISCELLANEOUS SECTIONS			
NO.	REVISIONS	DATE	SCALE
422		21 MAY 68	
PROJ. NO.	DATE	BLDG. NO.	TYPE
F-U		60	269

DRAWING NO.
S-7

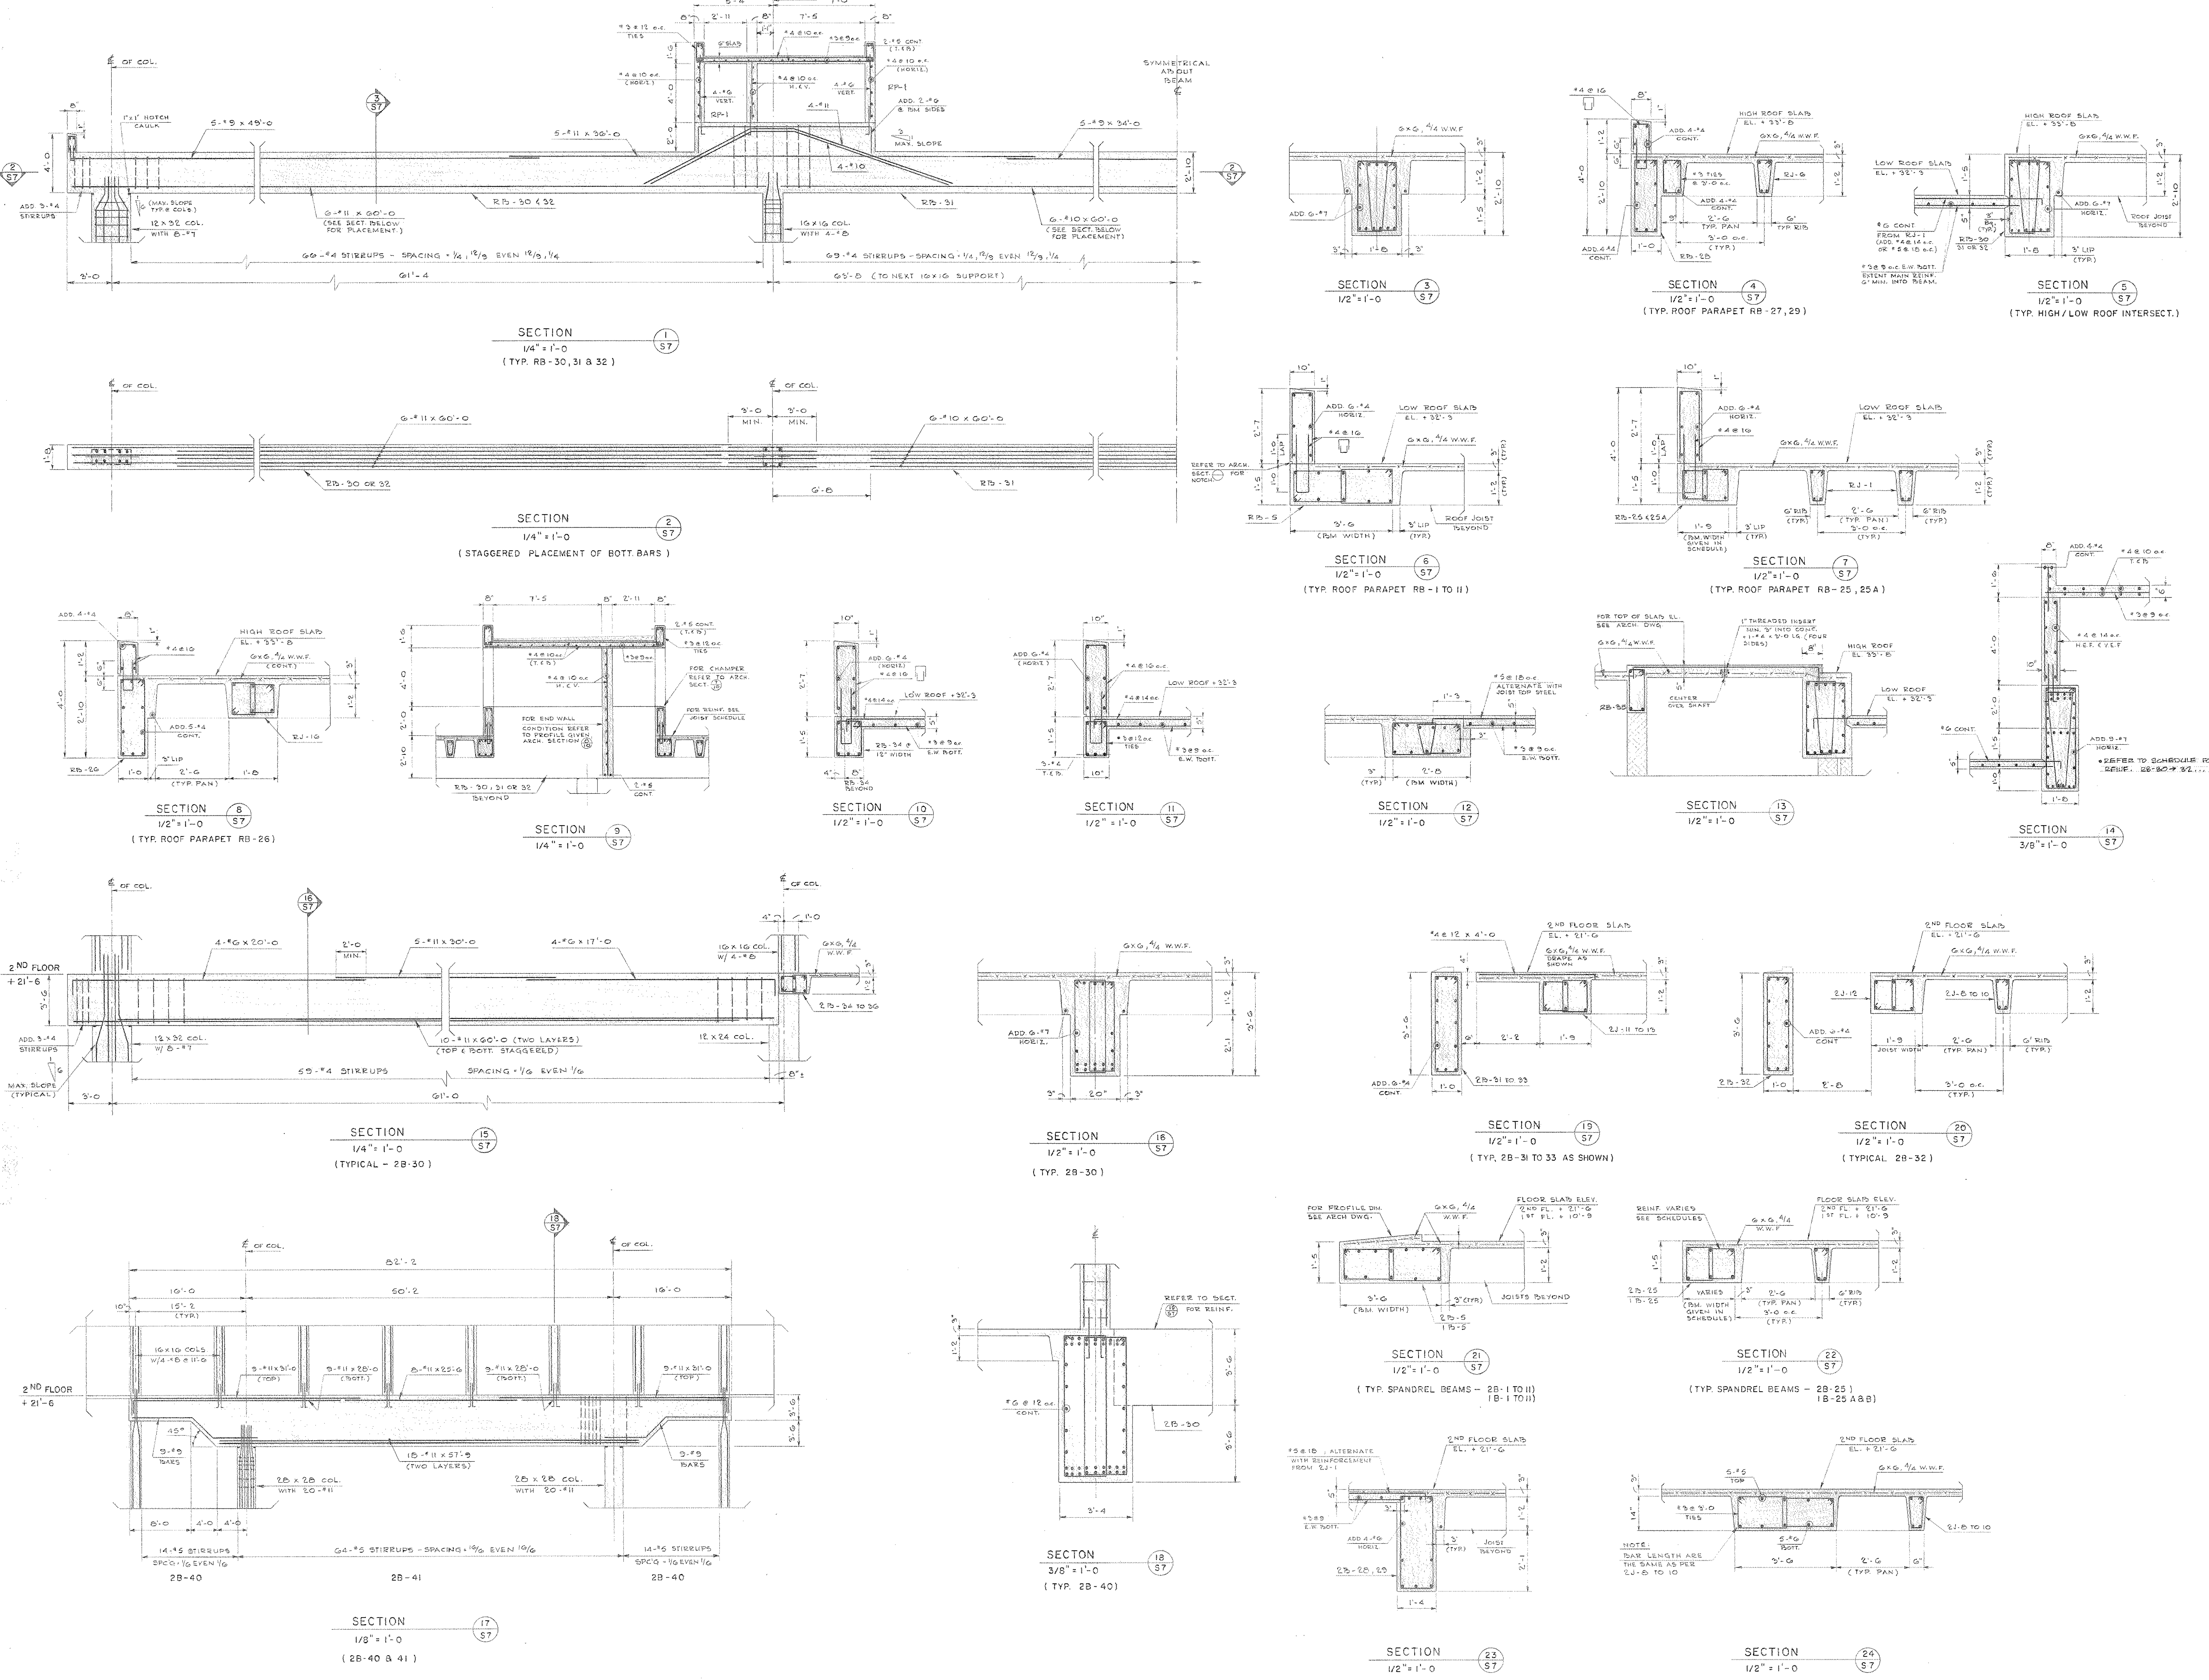



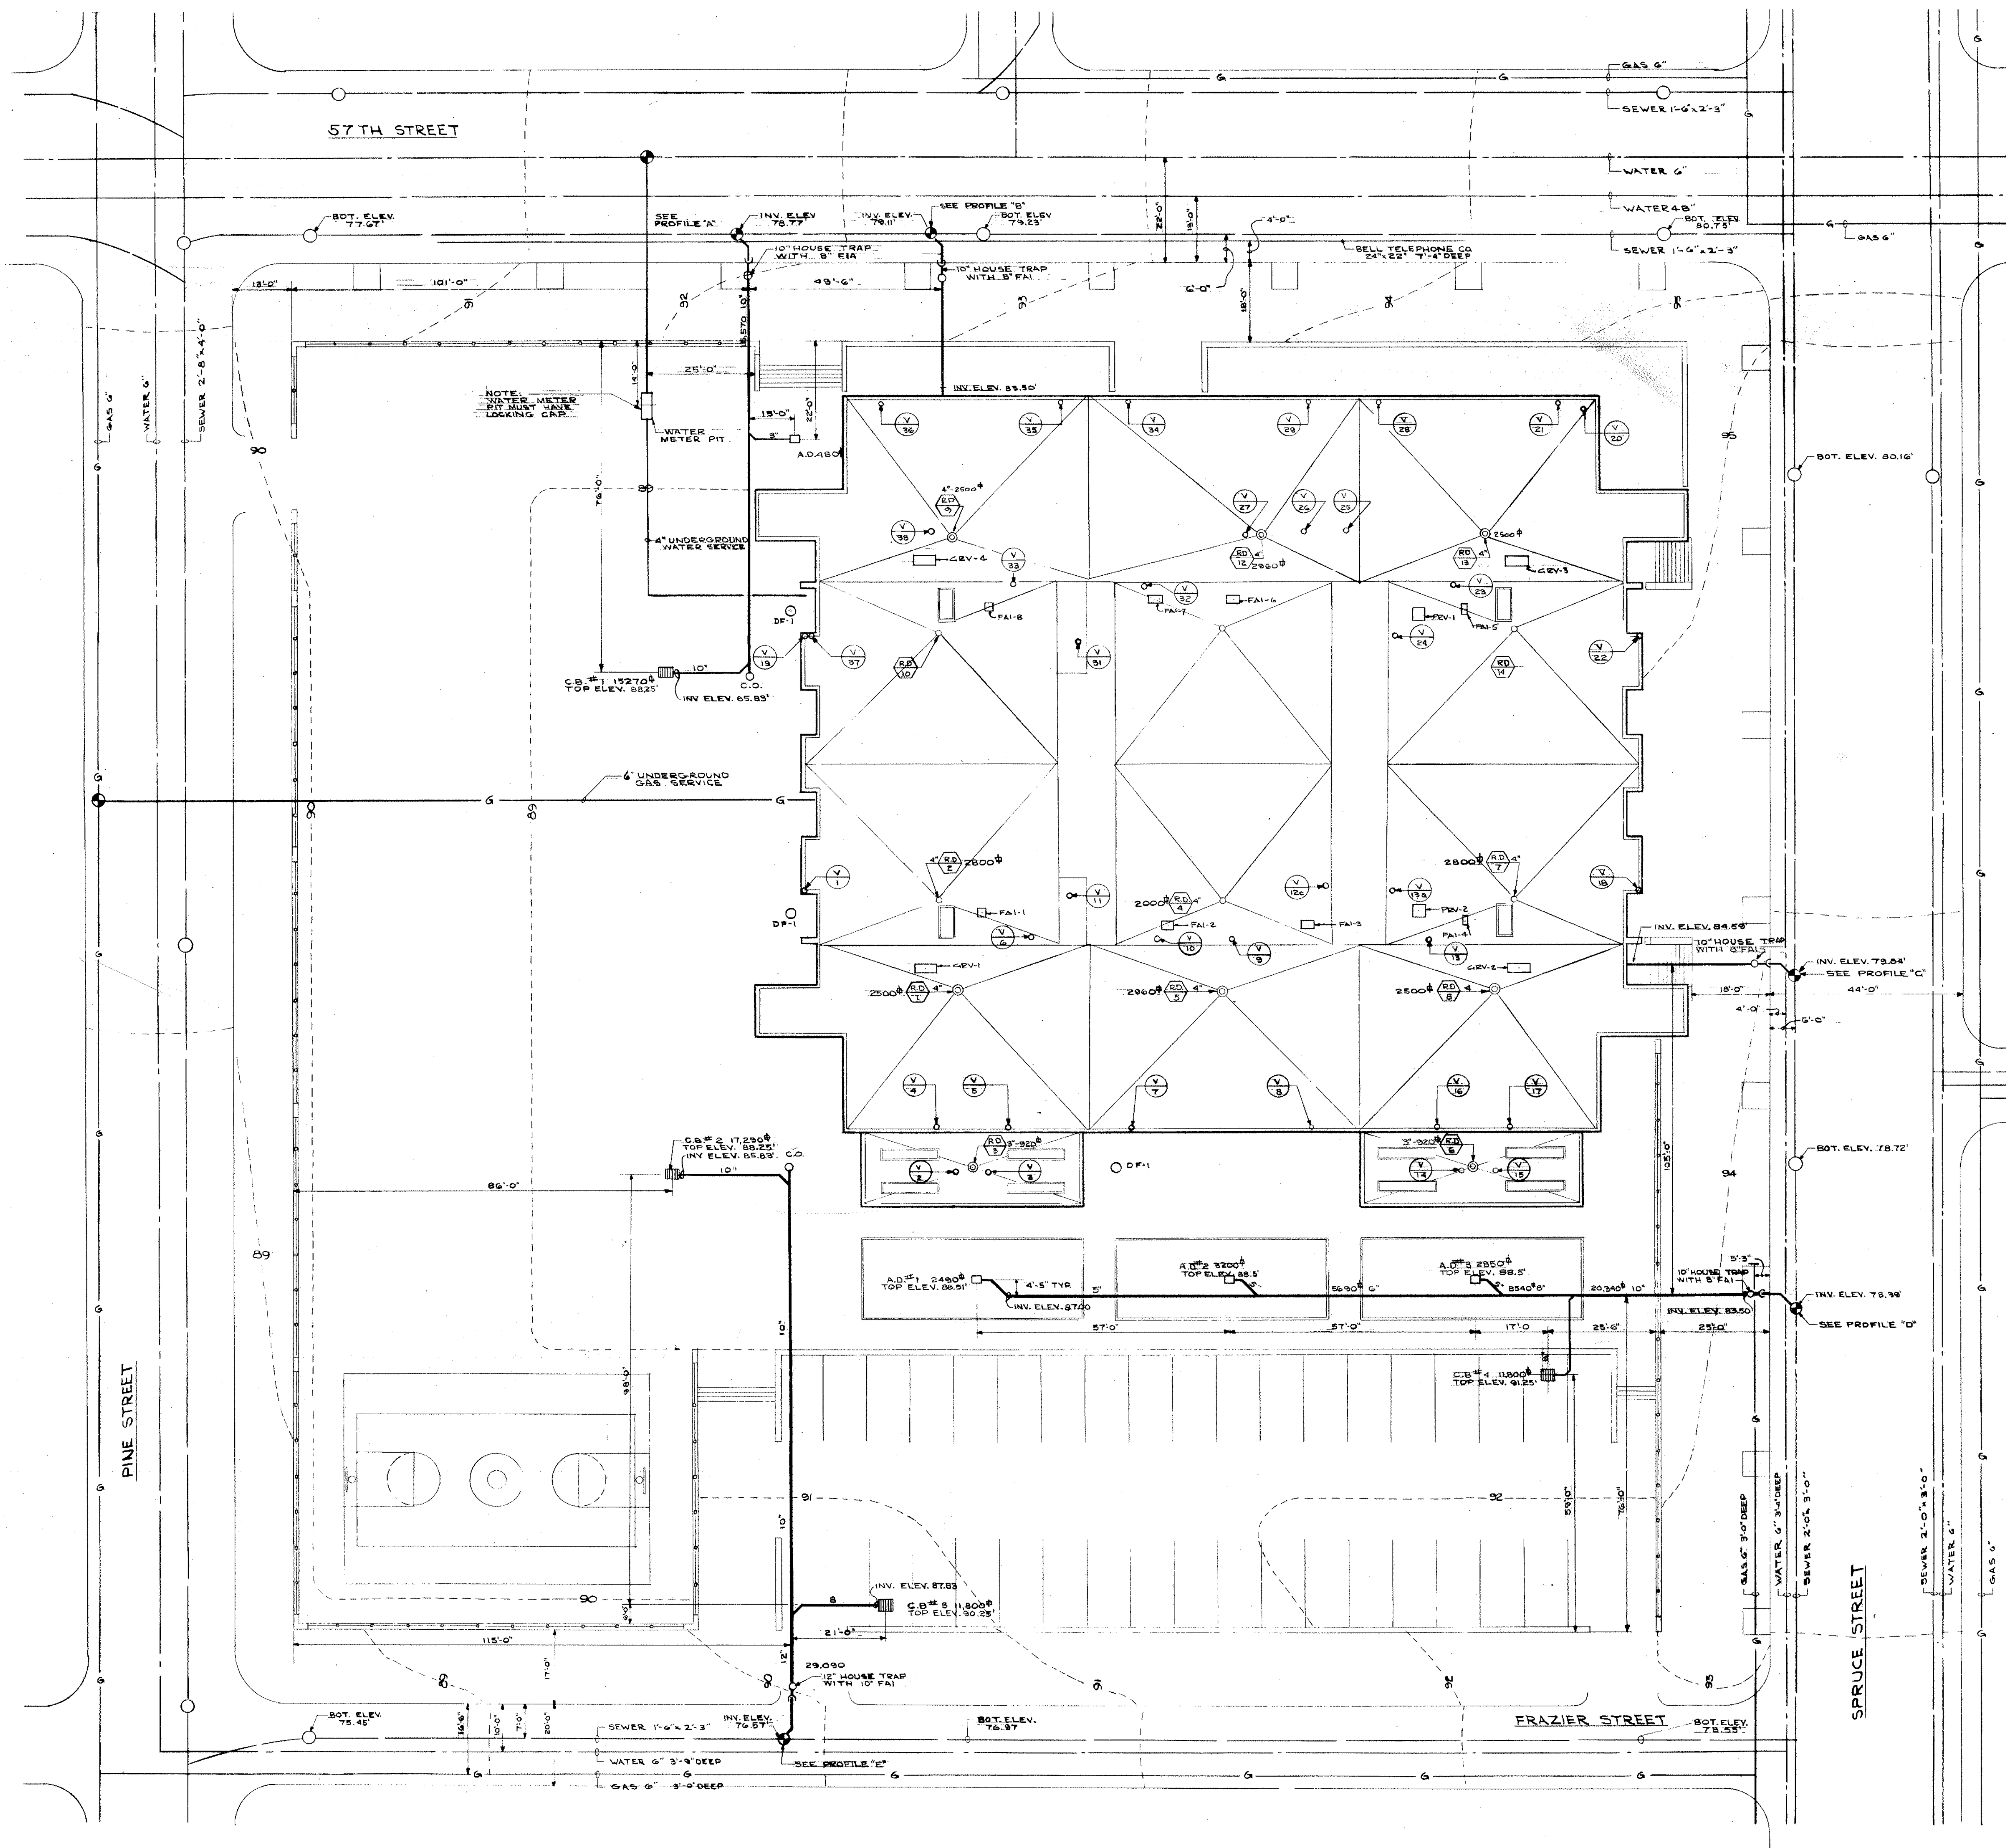

SITE PLAN & ROOF PLAN

SCALE 1/4" = 1'-0"

MECHANICAL LEGEND

H	HOT WATER HEATING SUPPLY
H	HOT WATER HEATING RETURN
L	LOW PRESSURE STEAM SUPPLY
L	LOW PRESSURE CONDENSATE RETURN
-1-1-	PUMPED CONDENSATE RETURN
D	DUAL TEMPERATURE WATER SUPPLY
D	DUAL TEMPERATURE WATER RETURN
CD	CONDENSATE DRAIN
CH	CHILLED WATER SUPPLY
CH	CHILLED WATER RETURN
C	CONDENSER WATER SUPPLY
C	CONDENSER WATER RETURN
FT	FLOAT & THERMOSTATIC TRAP
REDUCER	REDUCERS - ECCENTRIC & CONCENTRIC
SOLENOID VALVE	SOLENOID VALVE
TWO POSITION AUTOMATIC CONTROL VALVE	TWO POSITION AUTOMATIC CONTROL VALVE
THREE WAY AUTOMATIC CONTROL VALVE	THREE WAY AUTOMATIC CONTROL VALVE
THERMOMETER	THERMOMETER
PRESSURE GAUGE	PRESSURE GAUGE
THERMOSTAT	THERMOSTAT
AV	AUTOMATIC VENT - TOP OF RISER
FC	FLEXIBLE CONNECTION
FLD	FUSIBLE LINK DAMPER
VCD	VOLUME CONTROL DAMPER
OR TV	TURNING VALVES
OA	OUTSIDE AIR
RA	RETURN AIR
SA	SUPPLY AIR
EXHAUST AIR	EXHAUST AIR
LOUVERED DOOR	LOUVERED DOOR
RELIEF VALVE	RELIEF VALVE
AP	ACCESS PANEL
CO	CLEANOUT
GATE VALVE	GATE VALVE
GLOBE VALVE	GLOBE VALVE
GAS COCK	GAS COCK
BALANCING COCK	BALANCING COCK
CHECK VALVE	CHECK VALVE
STRAINER	STRAINER
EXPANSION JOINT	EXPANSION JOINT
EXPANSION ANCHOR	EXPANSION ANCHOR
EXPANSION GUIDES	EXPANSION GUIDES
VIBRATION ABSORBER	VIBRATION ABSORBER
PIPE BELOW SLAB IN SPLIT TERRA-COTTA	PIPE BELOW SLAB IN SPLIT TERRA-COTTA
POINT OF CONNECTION TO EXISTING	POINT OF CONNECTION TO EXISTING
SP	SPRINKLER
FIRE HYDRANT	FIRE HYDRANT
GAS	GAS
COLD WATER	COLD WATER
HOT WATER	HOT WATER
HOT WATER RECIRCULATING	HOT WATER RECIRCULATING
SANITARY DRAINAGE	SANITARY DRAINAGE
STORM DRAINAGE	STORM DRAINAGE
VENT	VENT
CI	CAST IRON
TC	TERRA-COTTA PIPE
RCP	REINFORCED CONCRETE PIPE
A.D.	AREA DRAIN
F.D.	FLOOR DRAIN
C.B.	CATCH BASIN
M.H.	MANHOLE
H.B.	HOSE BIBB
W.H.	WALL HYDRANT
AFV	AUTOMATIC FEED VALVE
UNION	UNION
RELIEF AIR (REL.)	RELIEF AIR (REL.)
FRESH AIR INLET	FRESH AIR INLET
SMOKE DETECTOR	SMOKE DETECTOR
HOT & COLD WATER RISER	HOT & COLD WATER RISER
ROOF DRAIN	ROOF DRAIN
RAIN WATER CONDUCTOR	RAIN WATER CONDUCTOR
SOIL & VENT	SOIL & VENT
WASTE & VENT	WASTE & VENT
VENT	VENT

NOTES

STREET SEWER LOCATIONS & ELEVATIONS OBTAINED FROM SEWER RETURN PLANS, ROOM 104 MUNICIPAL SERVICE BUILDING, BROAD & ARCH STS., PHILA. PA.
57TH STREET PLAN # 7039
SPRUCE ST. PLAN # 6843
FRAZIER ST. PLAN # 6768
STREET SERVICES FROM BOARD OF HIGHWAYS SUPERVISORS DWG'S. (56-5-3), (56-5-4), (57-5-3), (57-5-4)

THE GARNER & WHITE ASSOCIATES
ARCHITECTS AND PLANNERS
1737 CHESTNUT STREET
PHILADELPHIA, PENNSYLVANIA 19103
LOCUST-7-5890
HARRY B. PRICE
ELECTRICAL ENGINEER


NEW ANDREW HAMILTON PUBLIC SCHOOL
57TH AND SPRUCE STREETS
THE SCHOOL DISTRICT OF PHILADELPHIA
PHILADELPHIA, PENNSYLVANIA
BOARD OF EDUCATION

SITE PLAN

REVISED	DATE	COMMA NO.	PROJ. NO.	DATE	DATE	DATE	DATE	DATE	DATE
NO		422	F-U	21 MAY 68	80	269			
ALL DIMENSIONS AND EXISTING CONDITIONS SHALL BE CHECKED AND VERIFIED BY CONTRACTOR AT THE SITE BEFORE PROCEEDING WITH WORK.									


DRAWING NO.

MP-1

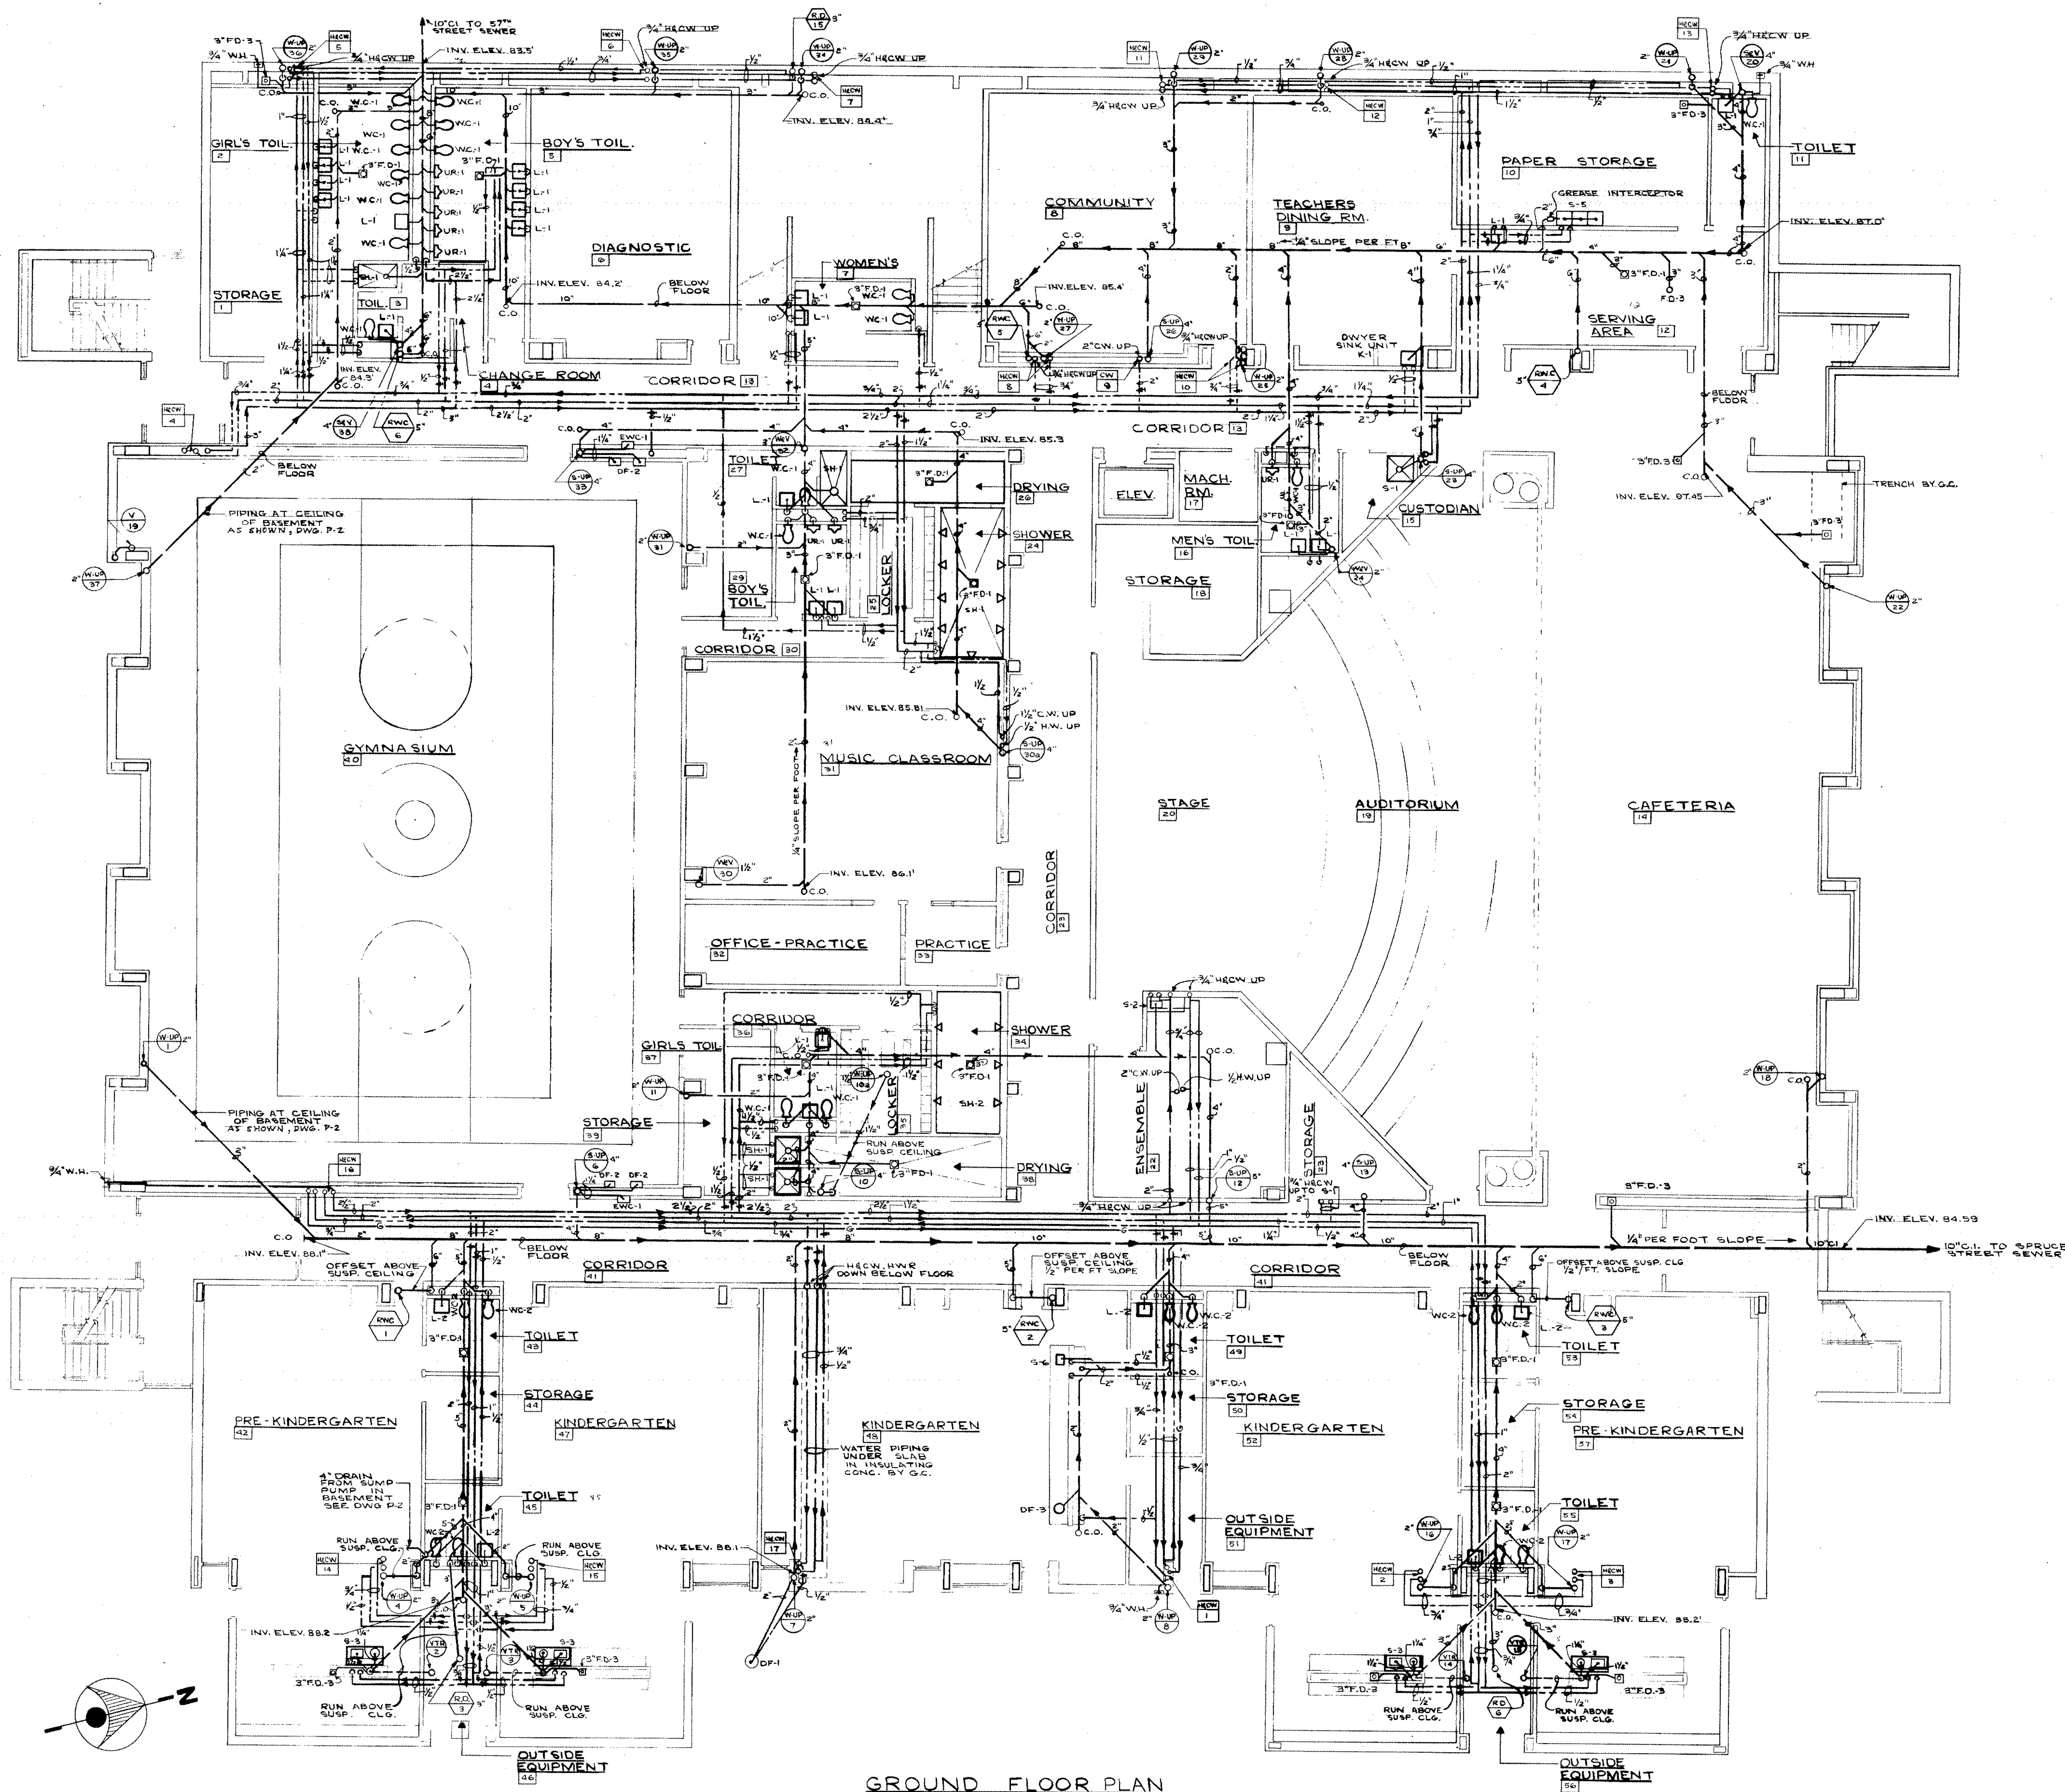

GROUND FLOOR PLAN

SCALE 1/8"=1'-0"

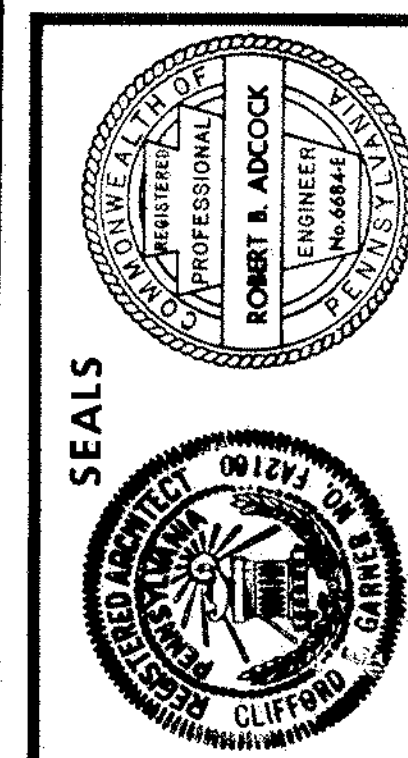


THE GARNER & WHITE ASSOCIATES
 ARCHITECTS AND PLANNERS
 CLIFFORD E. GARNER, AIA
 1737 CHESTNUT STREET
 PHILADELPHIA, PENNSYLVANIA 19103
 LOCUST-7-5890
 ROBERT L. ADCKOCK, P.E.
 HARRY B. PRICE
 ADCKOCK AND MATZ
 MECHANICAL ENGINEERS

NEW ANDREW HAMILTON PUBLIC SCHOOL
 57TH AND SPRUCE STREETS
 THE SCHOOL DISTRICT OF PHILADELPHIA
 PHILADELPHIA, PENNSYLVANIA
 BOARD OF EDUCATION


GROUND FLOOR PLAN			
NO.	REVISIONS	DATE	BY
1	COMMA NO. 422	21 MAY 68	60
2	DATE	21 MAY 68	60
3	SCALE	SCALE	TYPE
4	ALL DIMENSIONS AND EXISTING CONDITIONS SHALL BE CHECKED BY THE ARCHITECT AT THE SITE BEFORE PROCEEDING WITH WORK.		

DRAWING NO.

P. 3

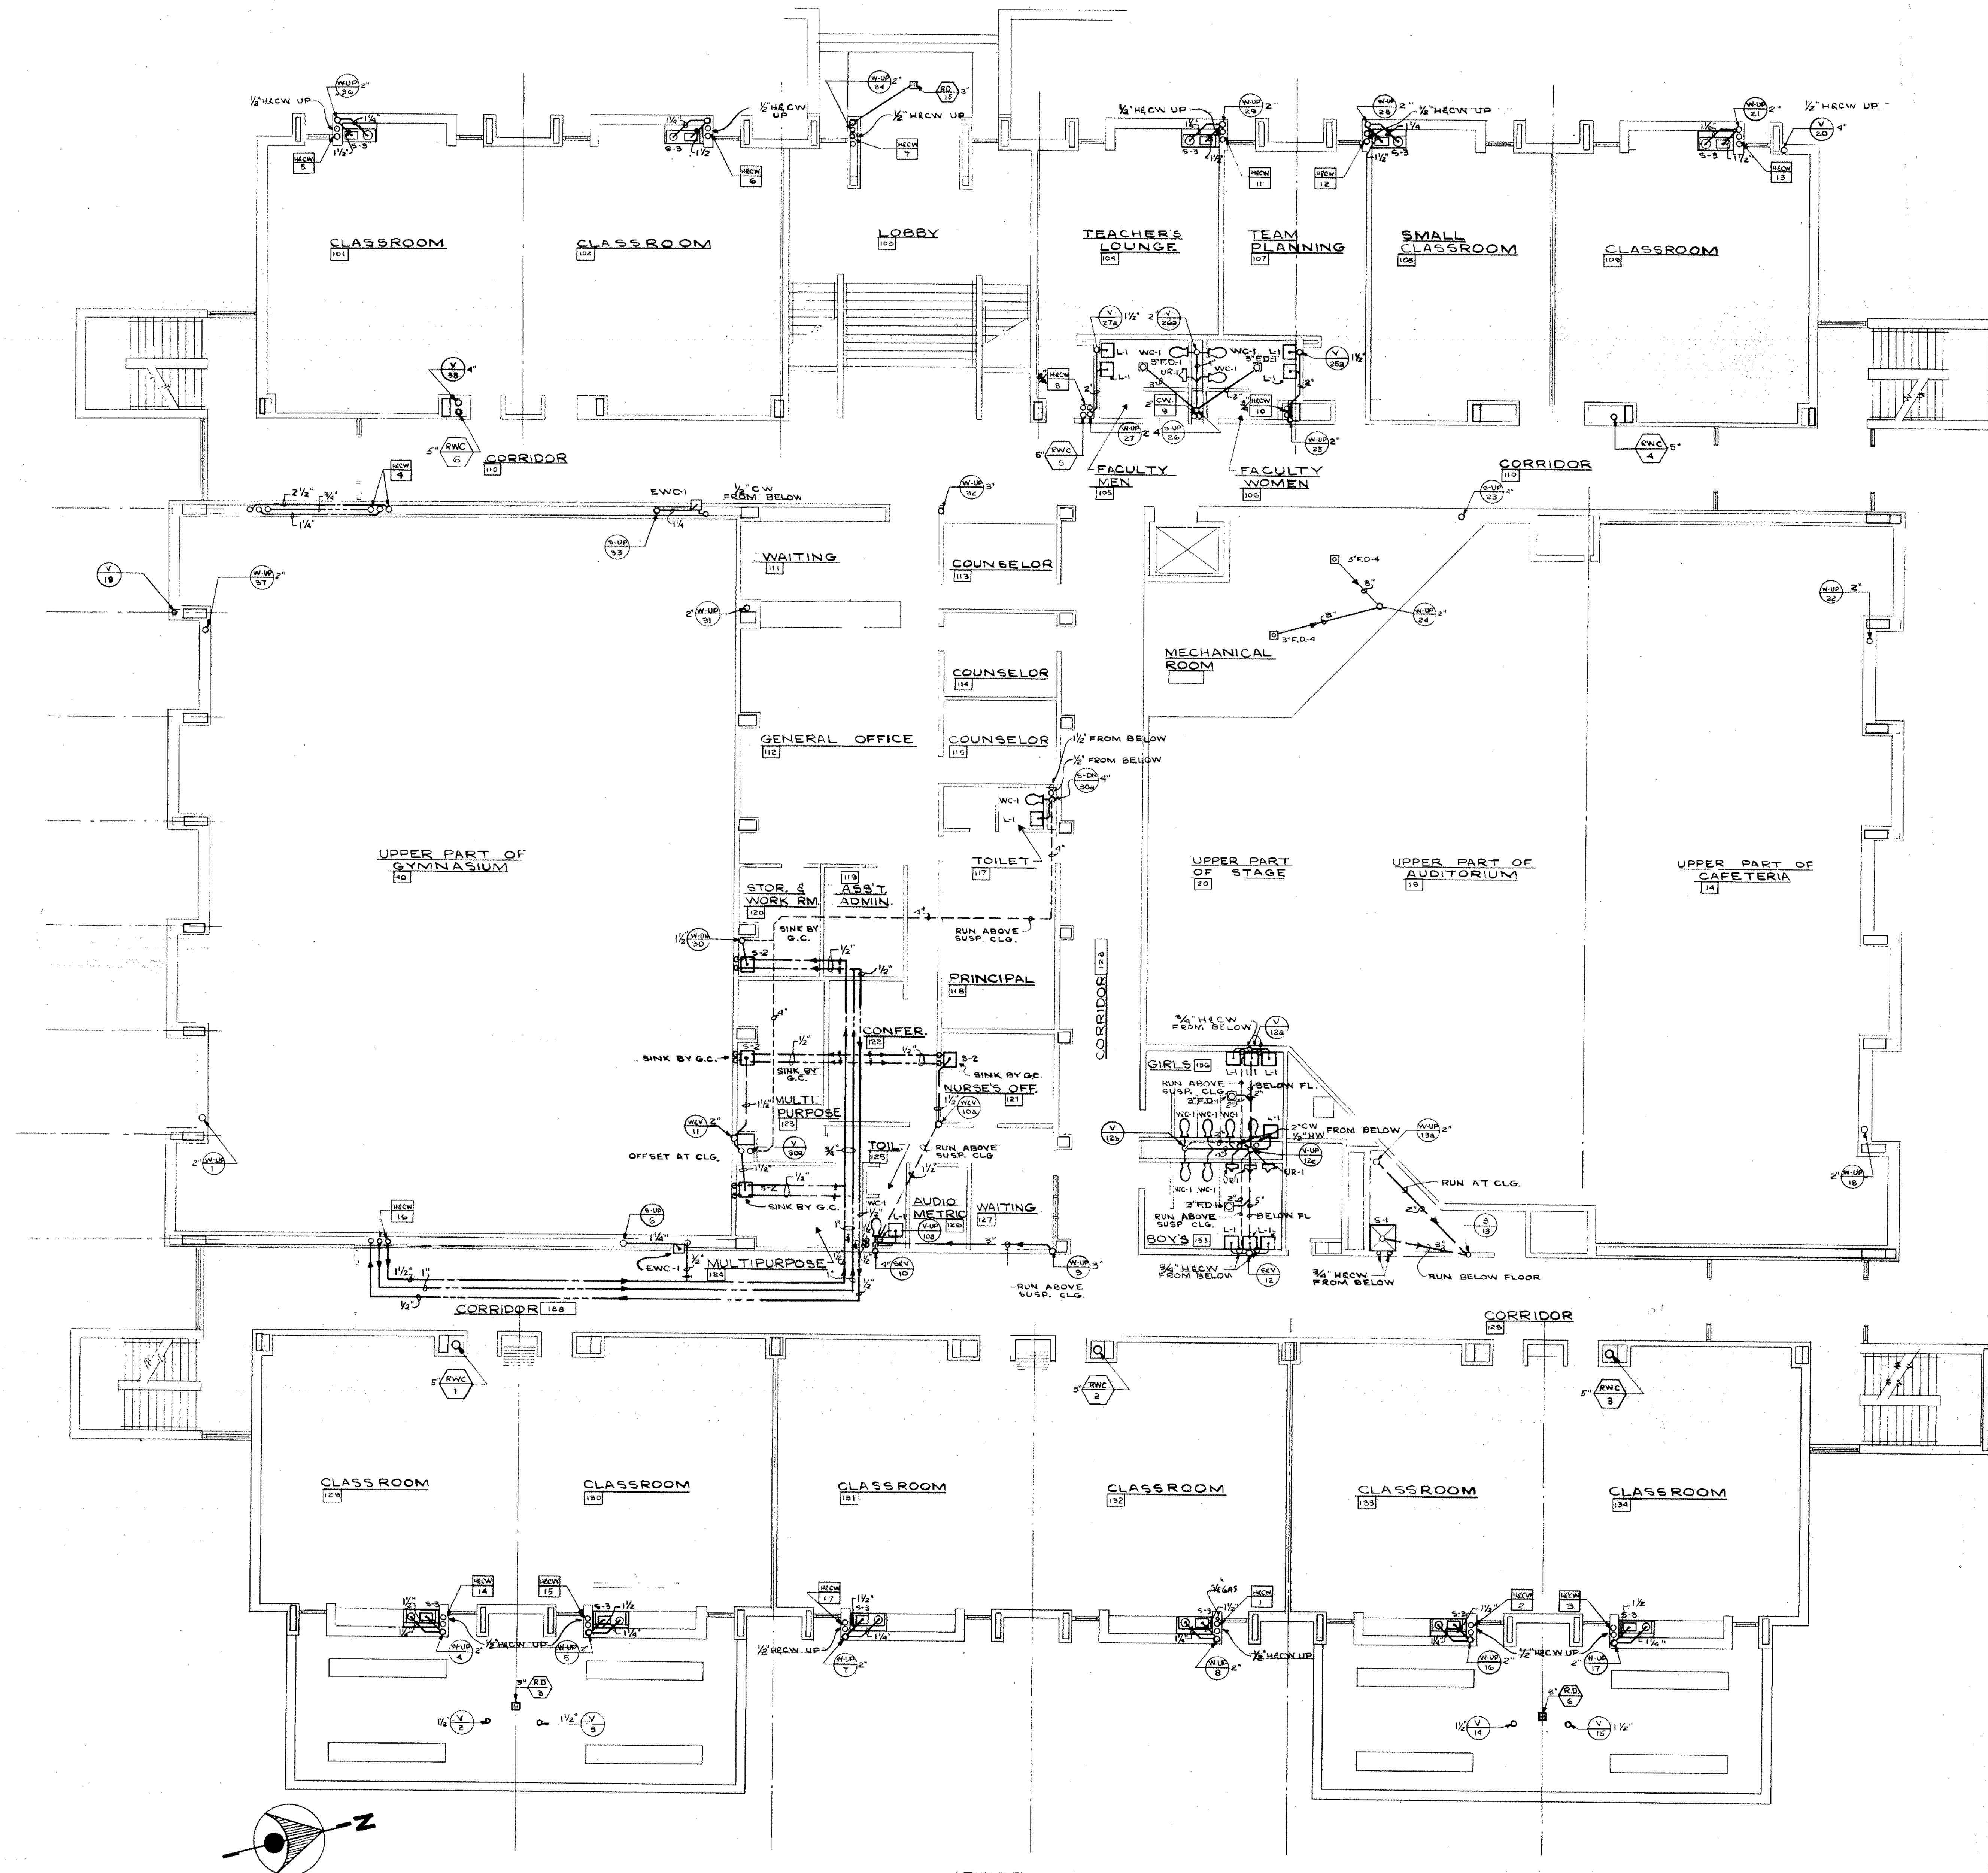



FIRST FLOOR PLAN
SCALE 1/8" = 1'-0"

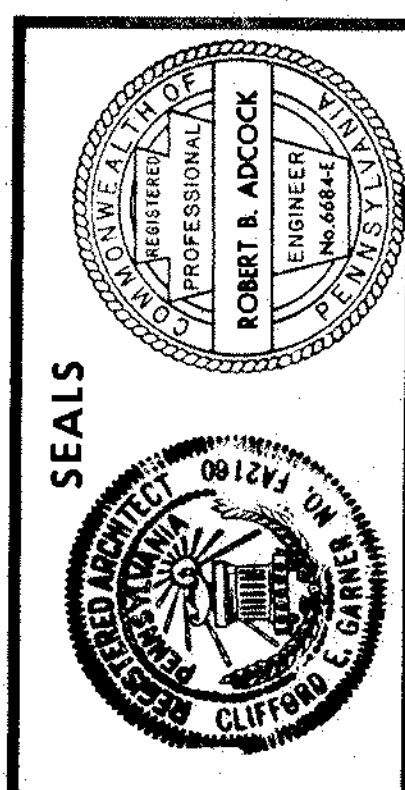

THE GARNER & WHITE ASSOCIATES
CLIFFORD E. GARNER, A.I.A.
ARCHITECTS AND PLANNERS
1737 CHESTNUT STREET
PHILADELPHIA, PENNSYLVANIA 19103
LOCUST-7-5890
ROBERT B. WHITE, A.I.A.
REGISTERED PROFESSIONAL ENGINEER
ELECTRICAL ENGINEER

NEW ANDREW HAMILTON PUBLIC SCHOOL
57TH AND SPRUCE STREETS
THE SCHOOL DISTRICT OF PHILADELPHIA
PHILADELPHIA, PENNSYLVANIA
BOARD OF EDUCATION


FIRST FLOOR PLAN			
NO.	REVISIONS	DATE	BY
1	DATE	21 MAY 68	SCALE
2	DATE	21 MAY 68	SCALE
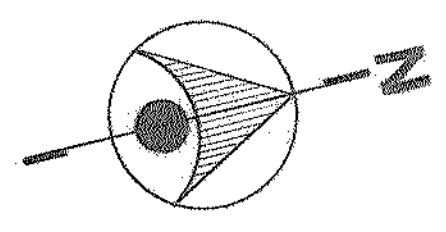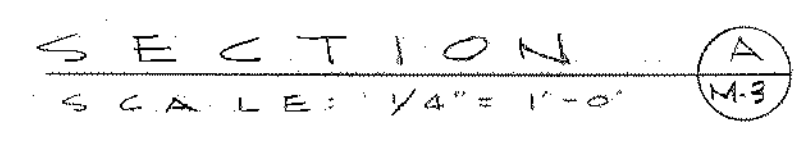SCALE $\frac{1}{8} = 1^{\circ}$ D.


SECTION

SCALE: $\frac{1}{4}" = 1'-0"$

(A)
M-3

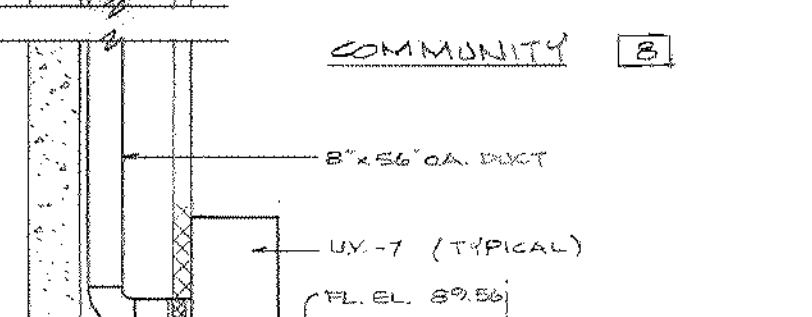


SECTION
SCALE 1/4" = 1'-0"

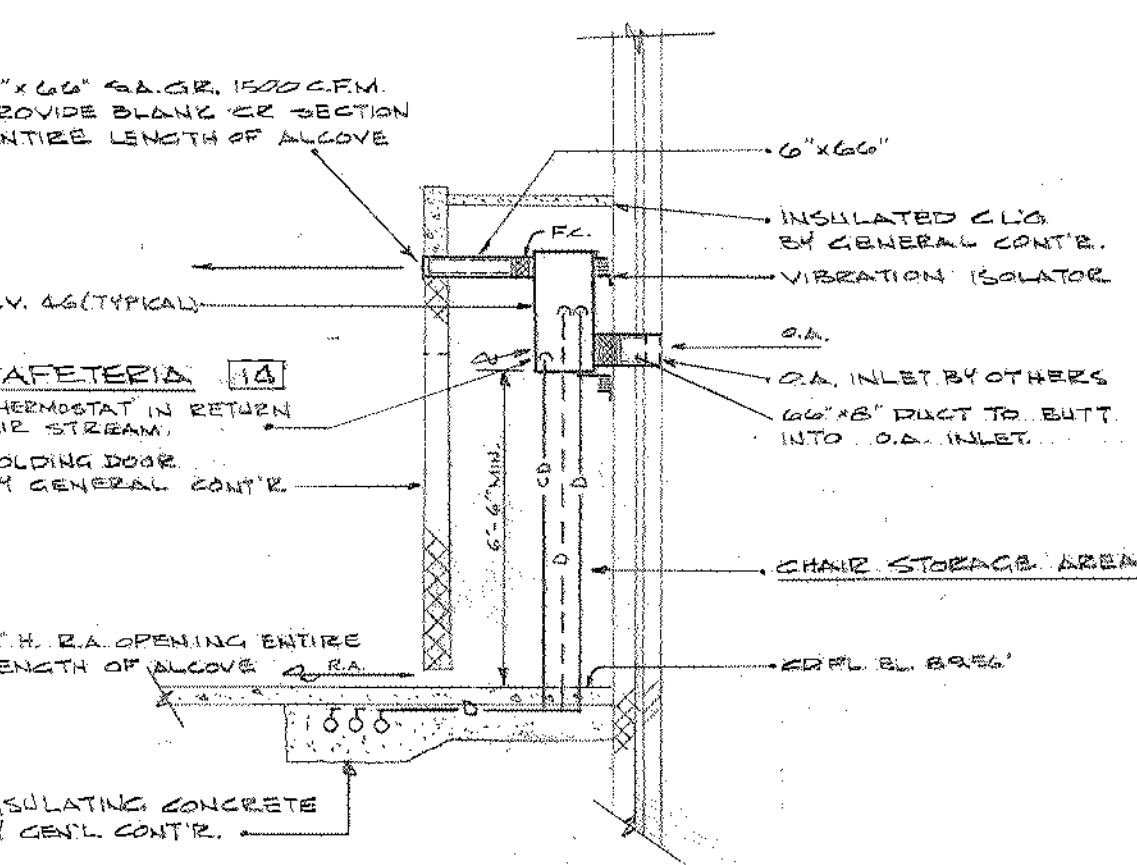

SECTION 3
SCALE 1/4" = 1'-0" M-3



56'-4" STORAGE CABINET 36" 1 1 16' W/ SLIDING DOORS.

NOTE
ALL FILLER PANELS TO BE PROVIDED W/ WALL TRIM STRIPS.

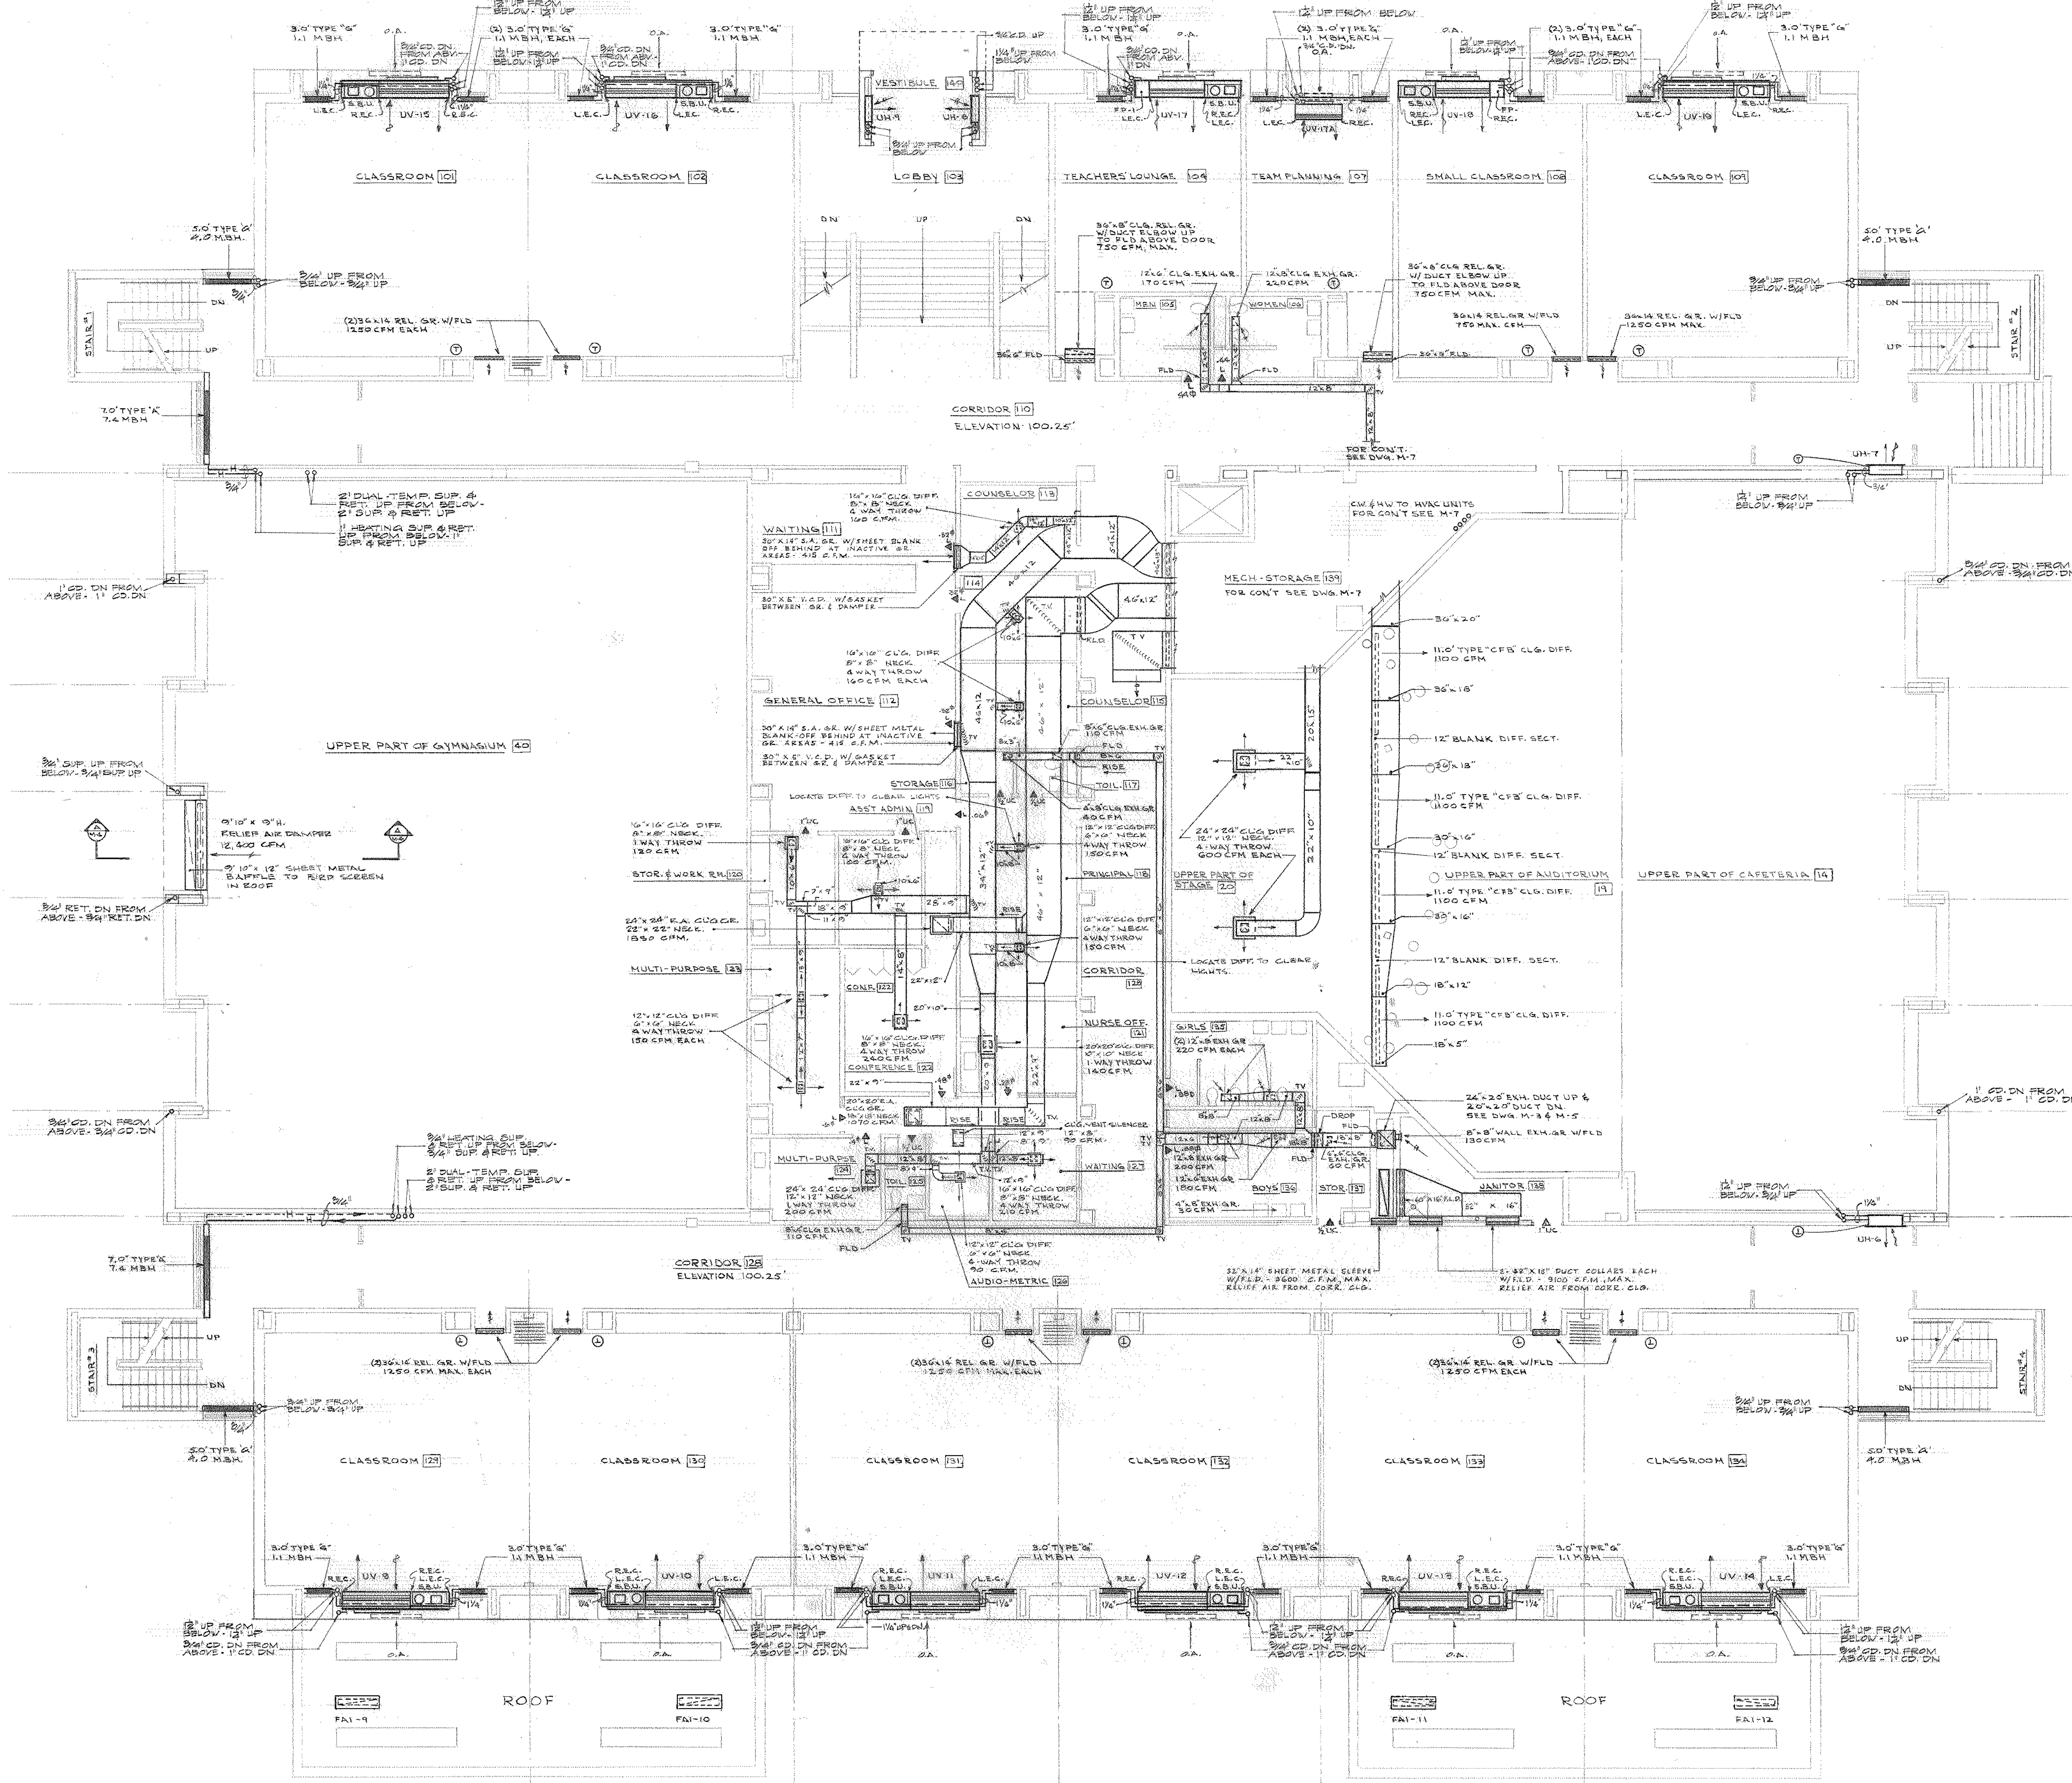

FIRST FLOOR PLAN

SCALE 1/8" = 1'-0"

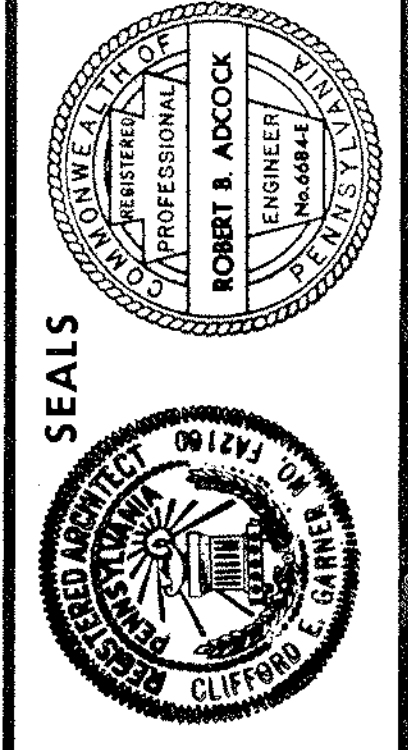
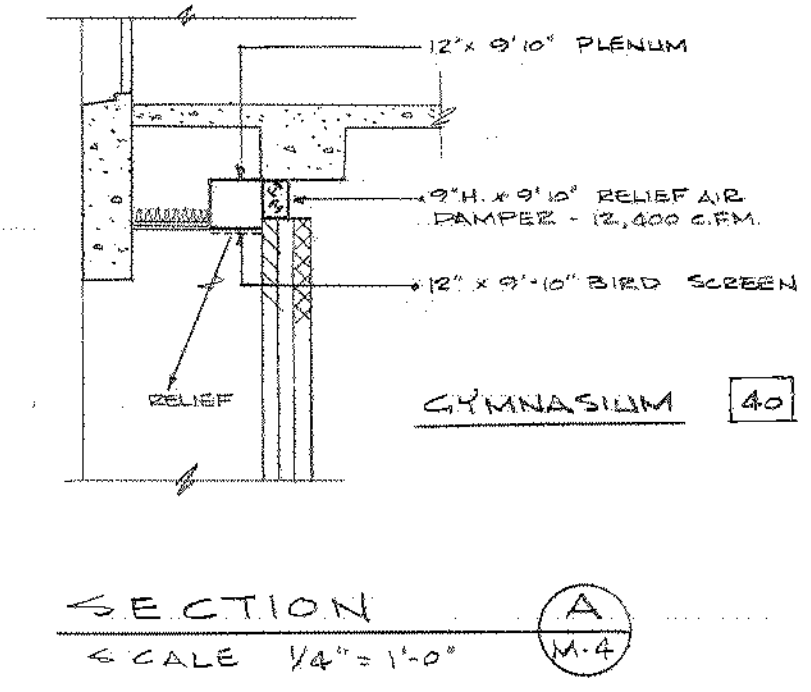


THE GARNER & WHITE ASSOCIATES
 ARCHITECTS AND PLANNERS
 CLIFFORD E. GARNER, A.I.A.
 ARTHUR B. WHITE, A.I.A.
 1737 CHESTNUT STREET
 PHILADELPHIA, PENNSYLVANIA 19103
 LOCUST-7-5890
 ROBERT & ARCOCK
 PROFESSIONAL ENGINEERS
 1737 CHESTNUT STREET
 PHILADELPHIA, PENNSYLVANIA 19103
 LOCUST-7-5890


NEW ANDREW HAMILTON PUBLIC SCHOOL
 57TH AND SPRUCE STREETS
 THE SCHOOL DISTRICT OF PHILADELPHIA
 PHILADELPHIA, PENNSYLVANIA
 BOARD OF EDUCATION

FIRST FLOOR PLAN		COMM. NO.	PROJ. NO.
REVISIONS	DATE	422	F-U
	DESCRIPTION		
NO.	DATE	21 MAY 68	BIG NO. 60
ALL DIMENSIONS AND EXISTING CONDITIONS SHALL BE CHECKED AND VERIFIED BY CONTRACTOR AT THE SITE BEFORE PROCEEDING WITH WORK.		SCALE	TYPE 249

DRAWING NO.
M-4

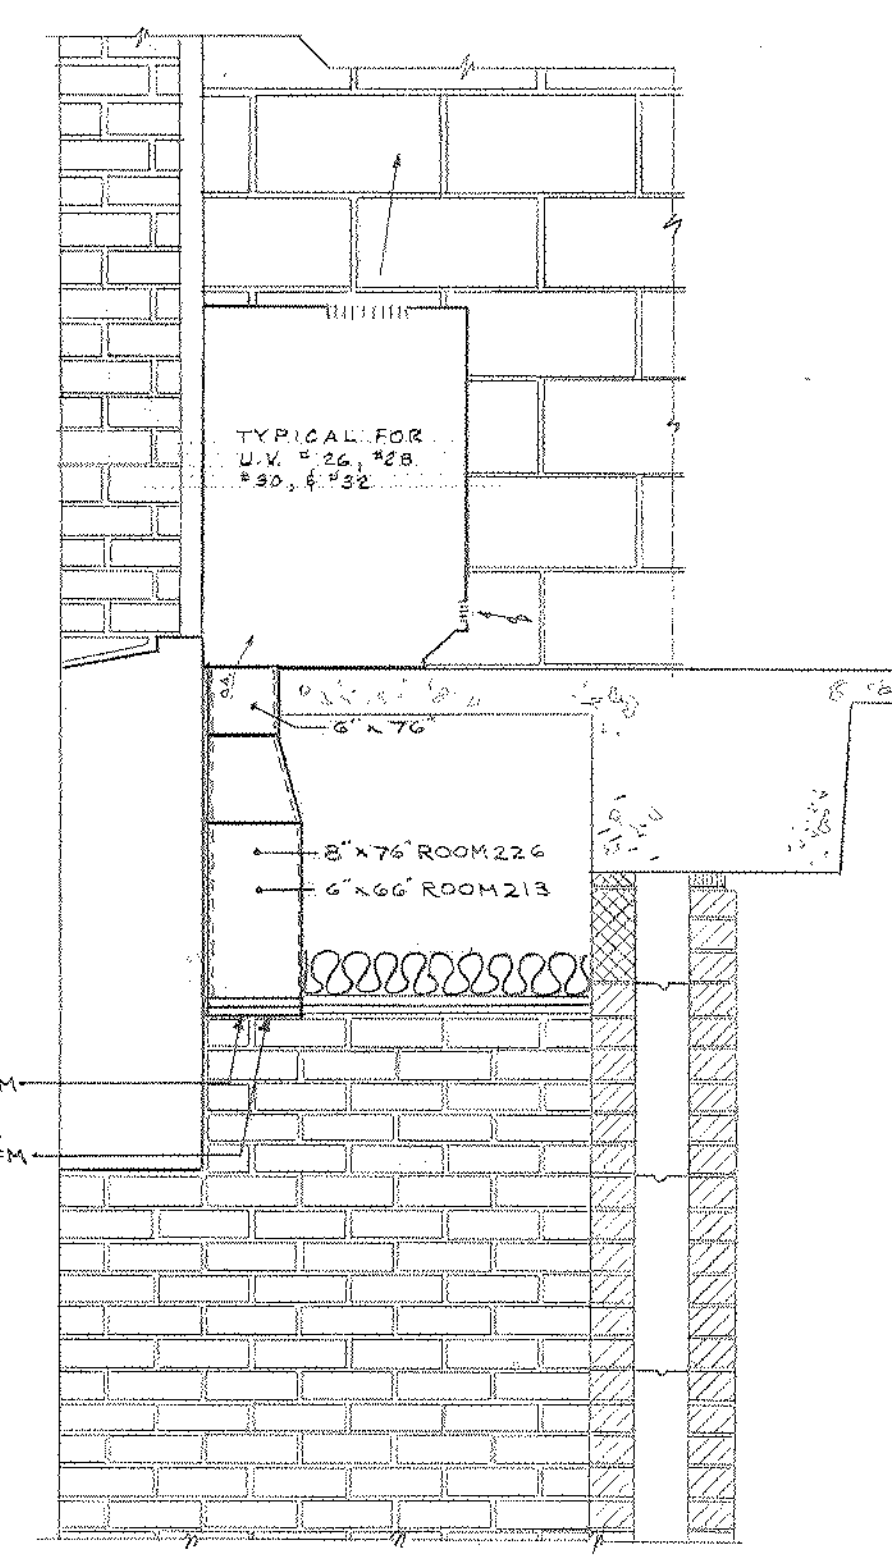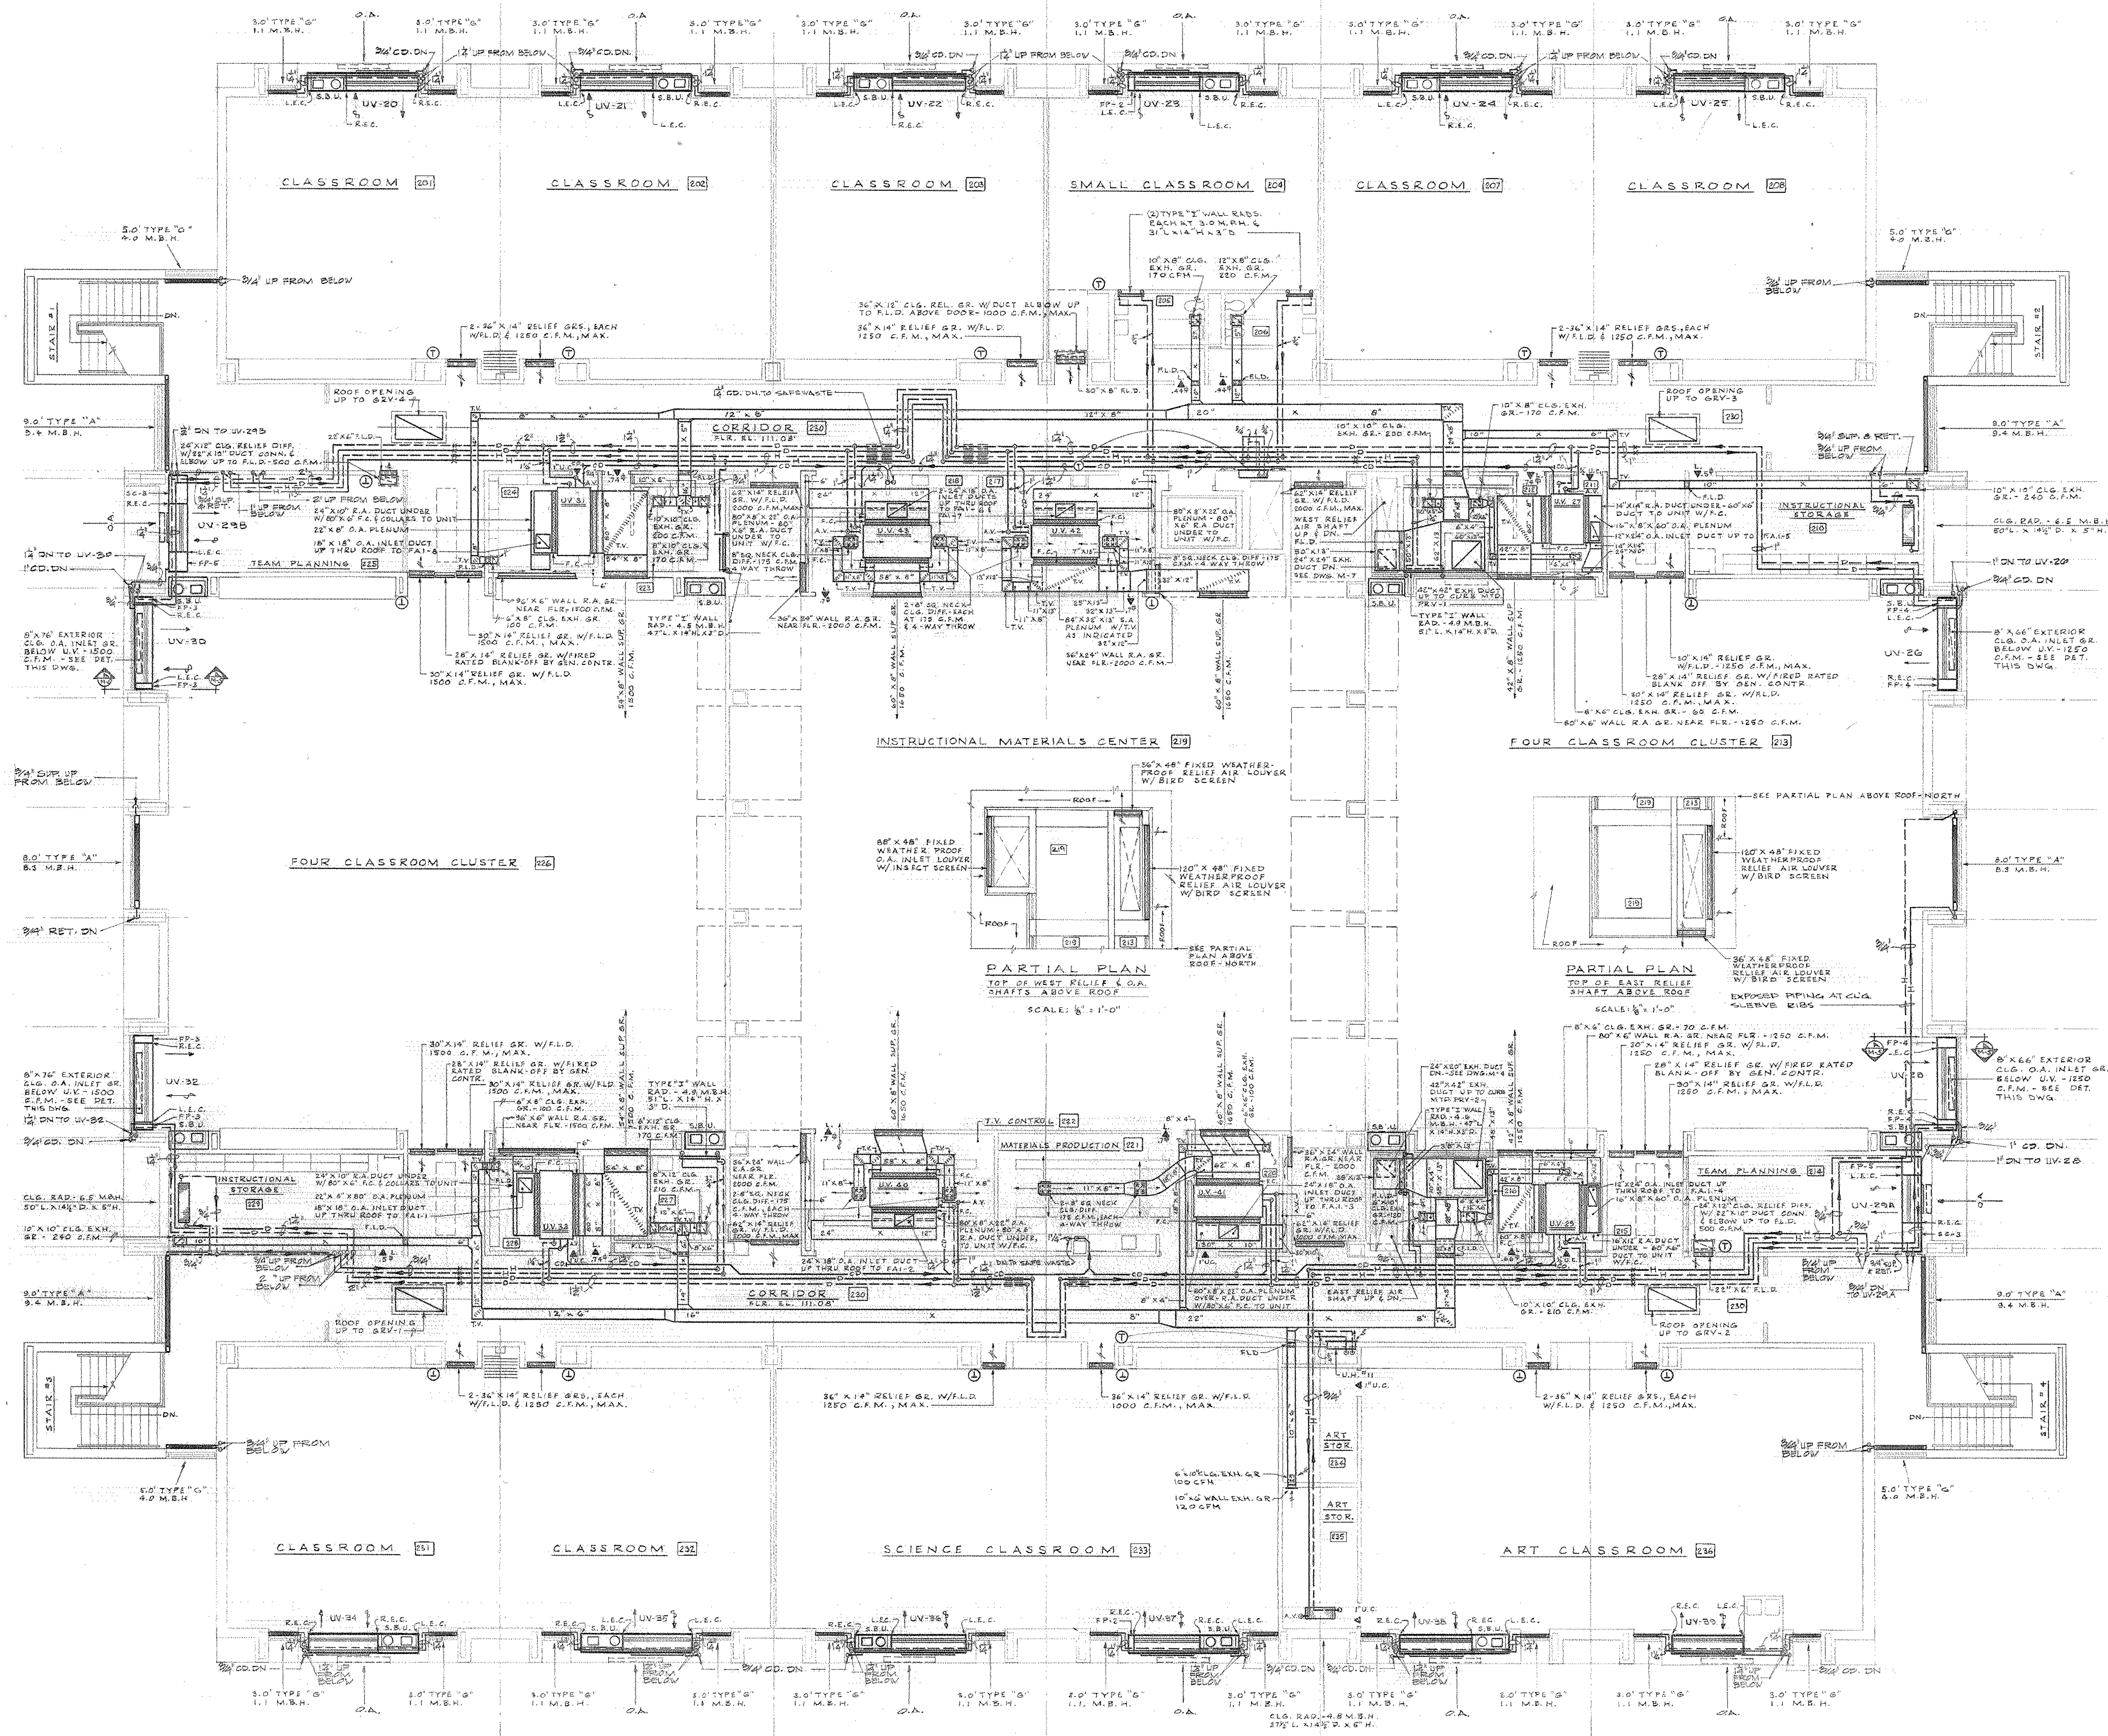




SECOND FLOOR PLAN
SCALE 3/4" = 1'-0"

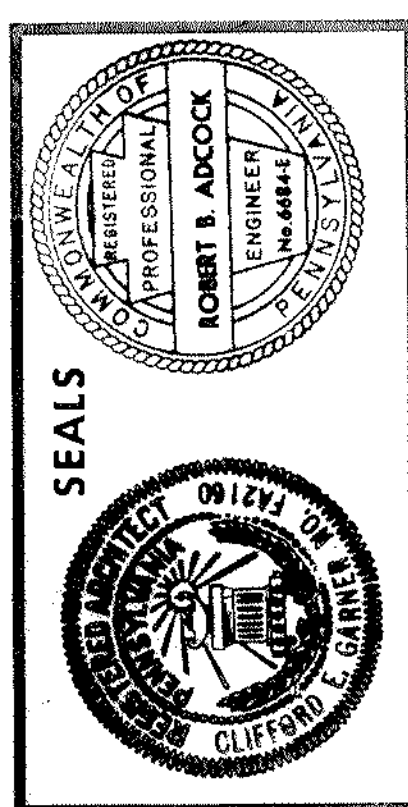

THE GARNER & WHITE ASSOCIATES
ARCHITECTS AND PLANNERS
CLIFFORD E. GARNER, AIA
ARTHUR B. WHITE, AIA
1737 CHESTNUT STREET
PHILADELPHIA, PENNSYLVANIA 19103
LOCUST-7-5890
HARRY B. PRICE
ELECTRICAL ENGINEER
KEAST AND HOOD
STRUCTURAL ENGINEERS
ADCOCK AND MATZ
MECHANICAL ENGINEERS

NEW ANDREW HAMILTON PUBLIC SCHOOL
57TH AND SPRUCE STREETS
THE SCHOOL DISTRICT OF PHILADELPHIA
PHILADELPHIA, PENNSYLVANIA
BOARD OF EDUCATION


SECOND FLOOR PLAN			
NO.	REVISIONS	DATE	BY
1	DESCRIPTION		
2			
3			
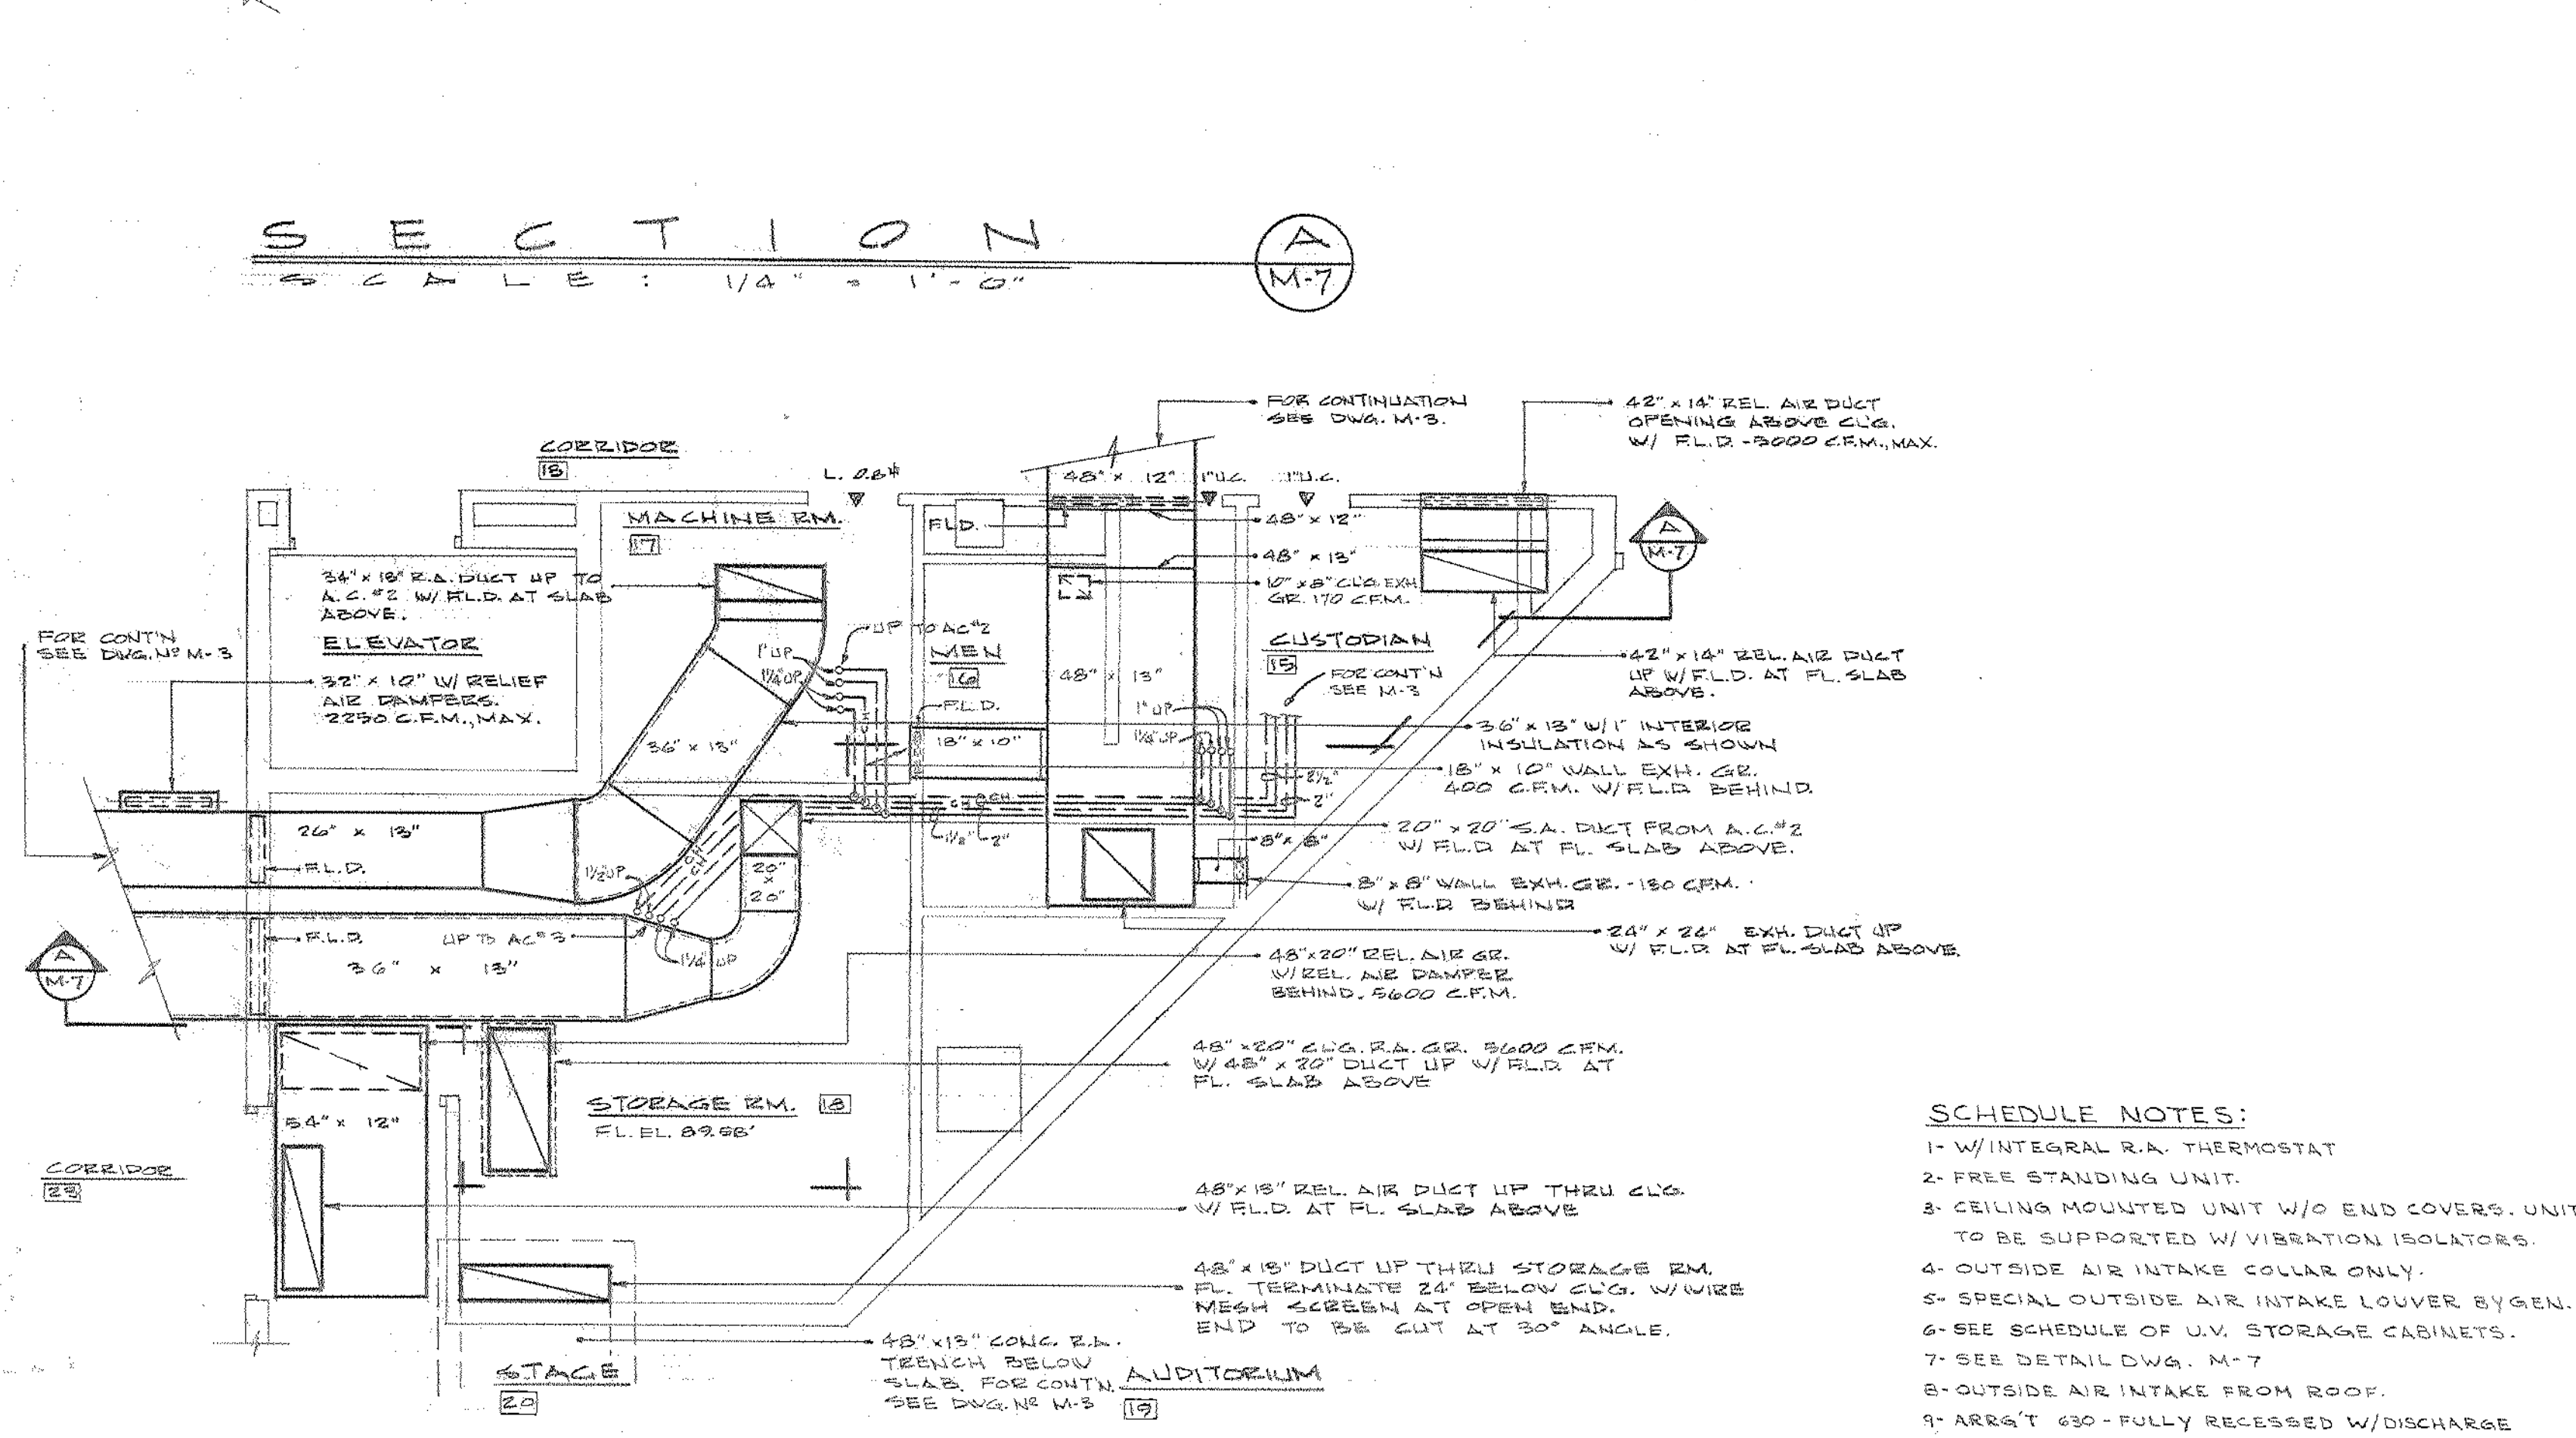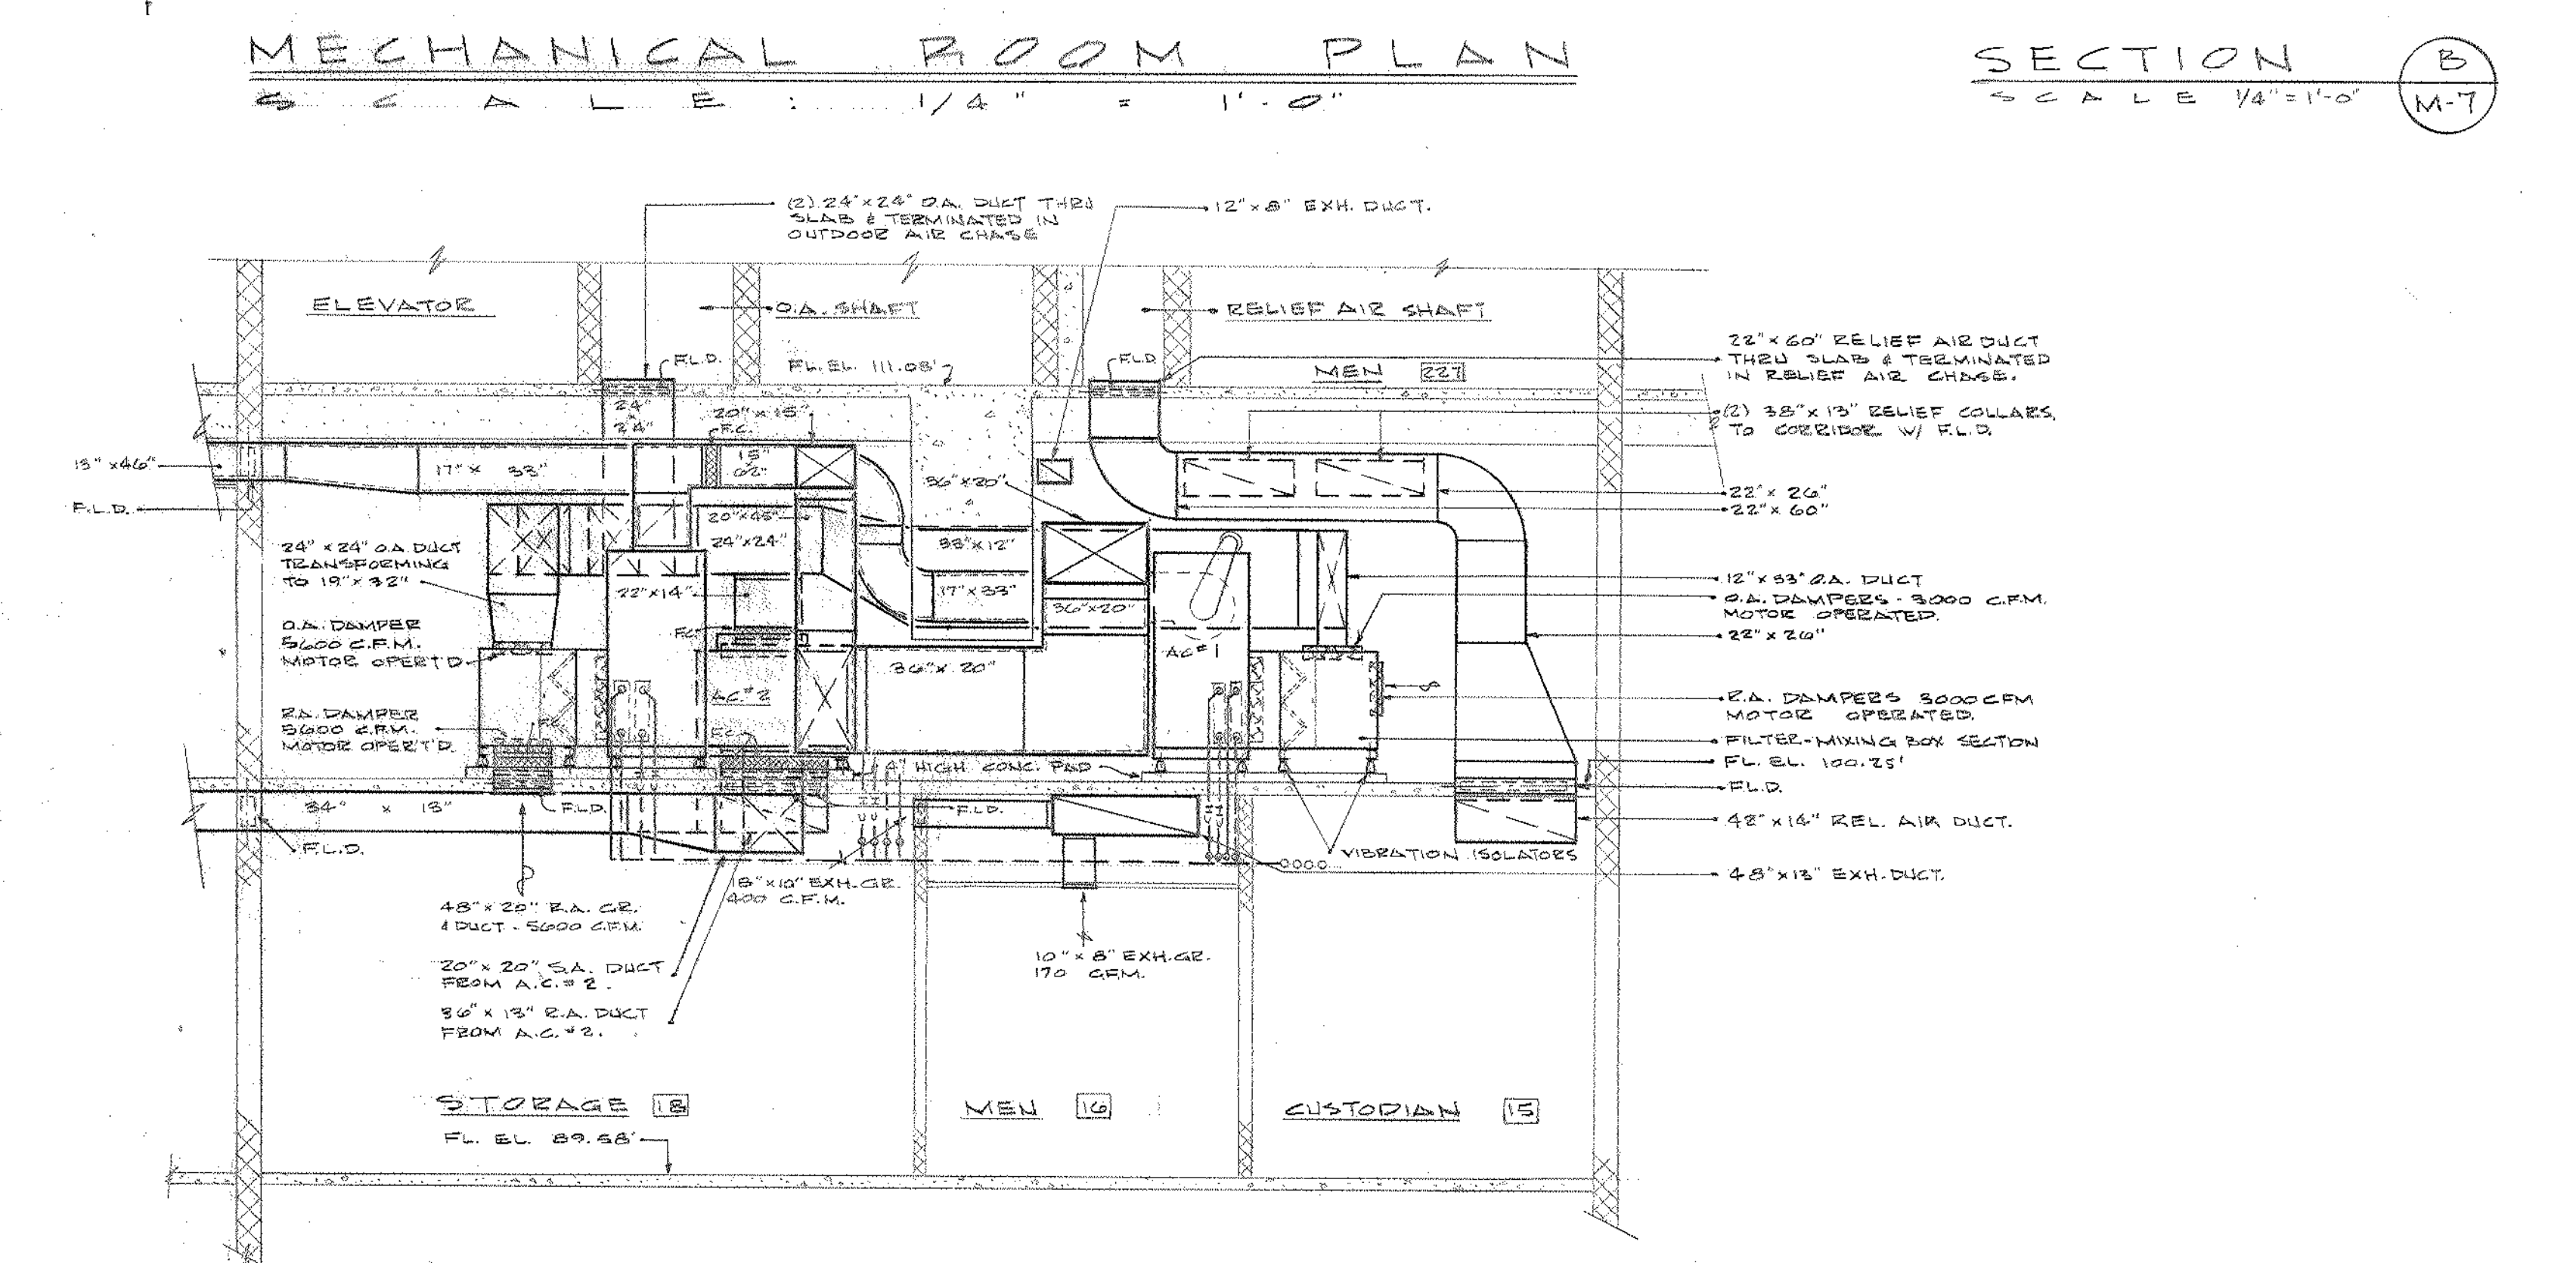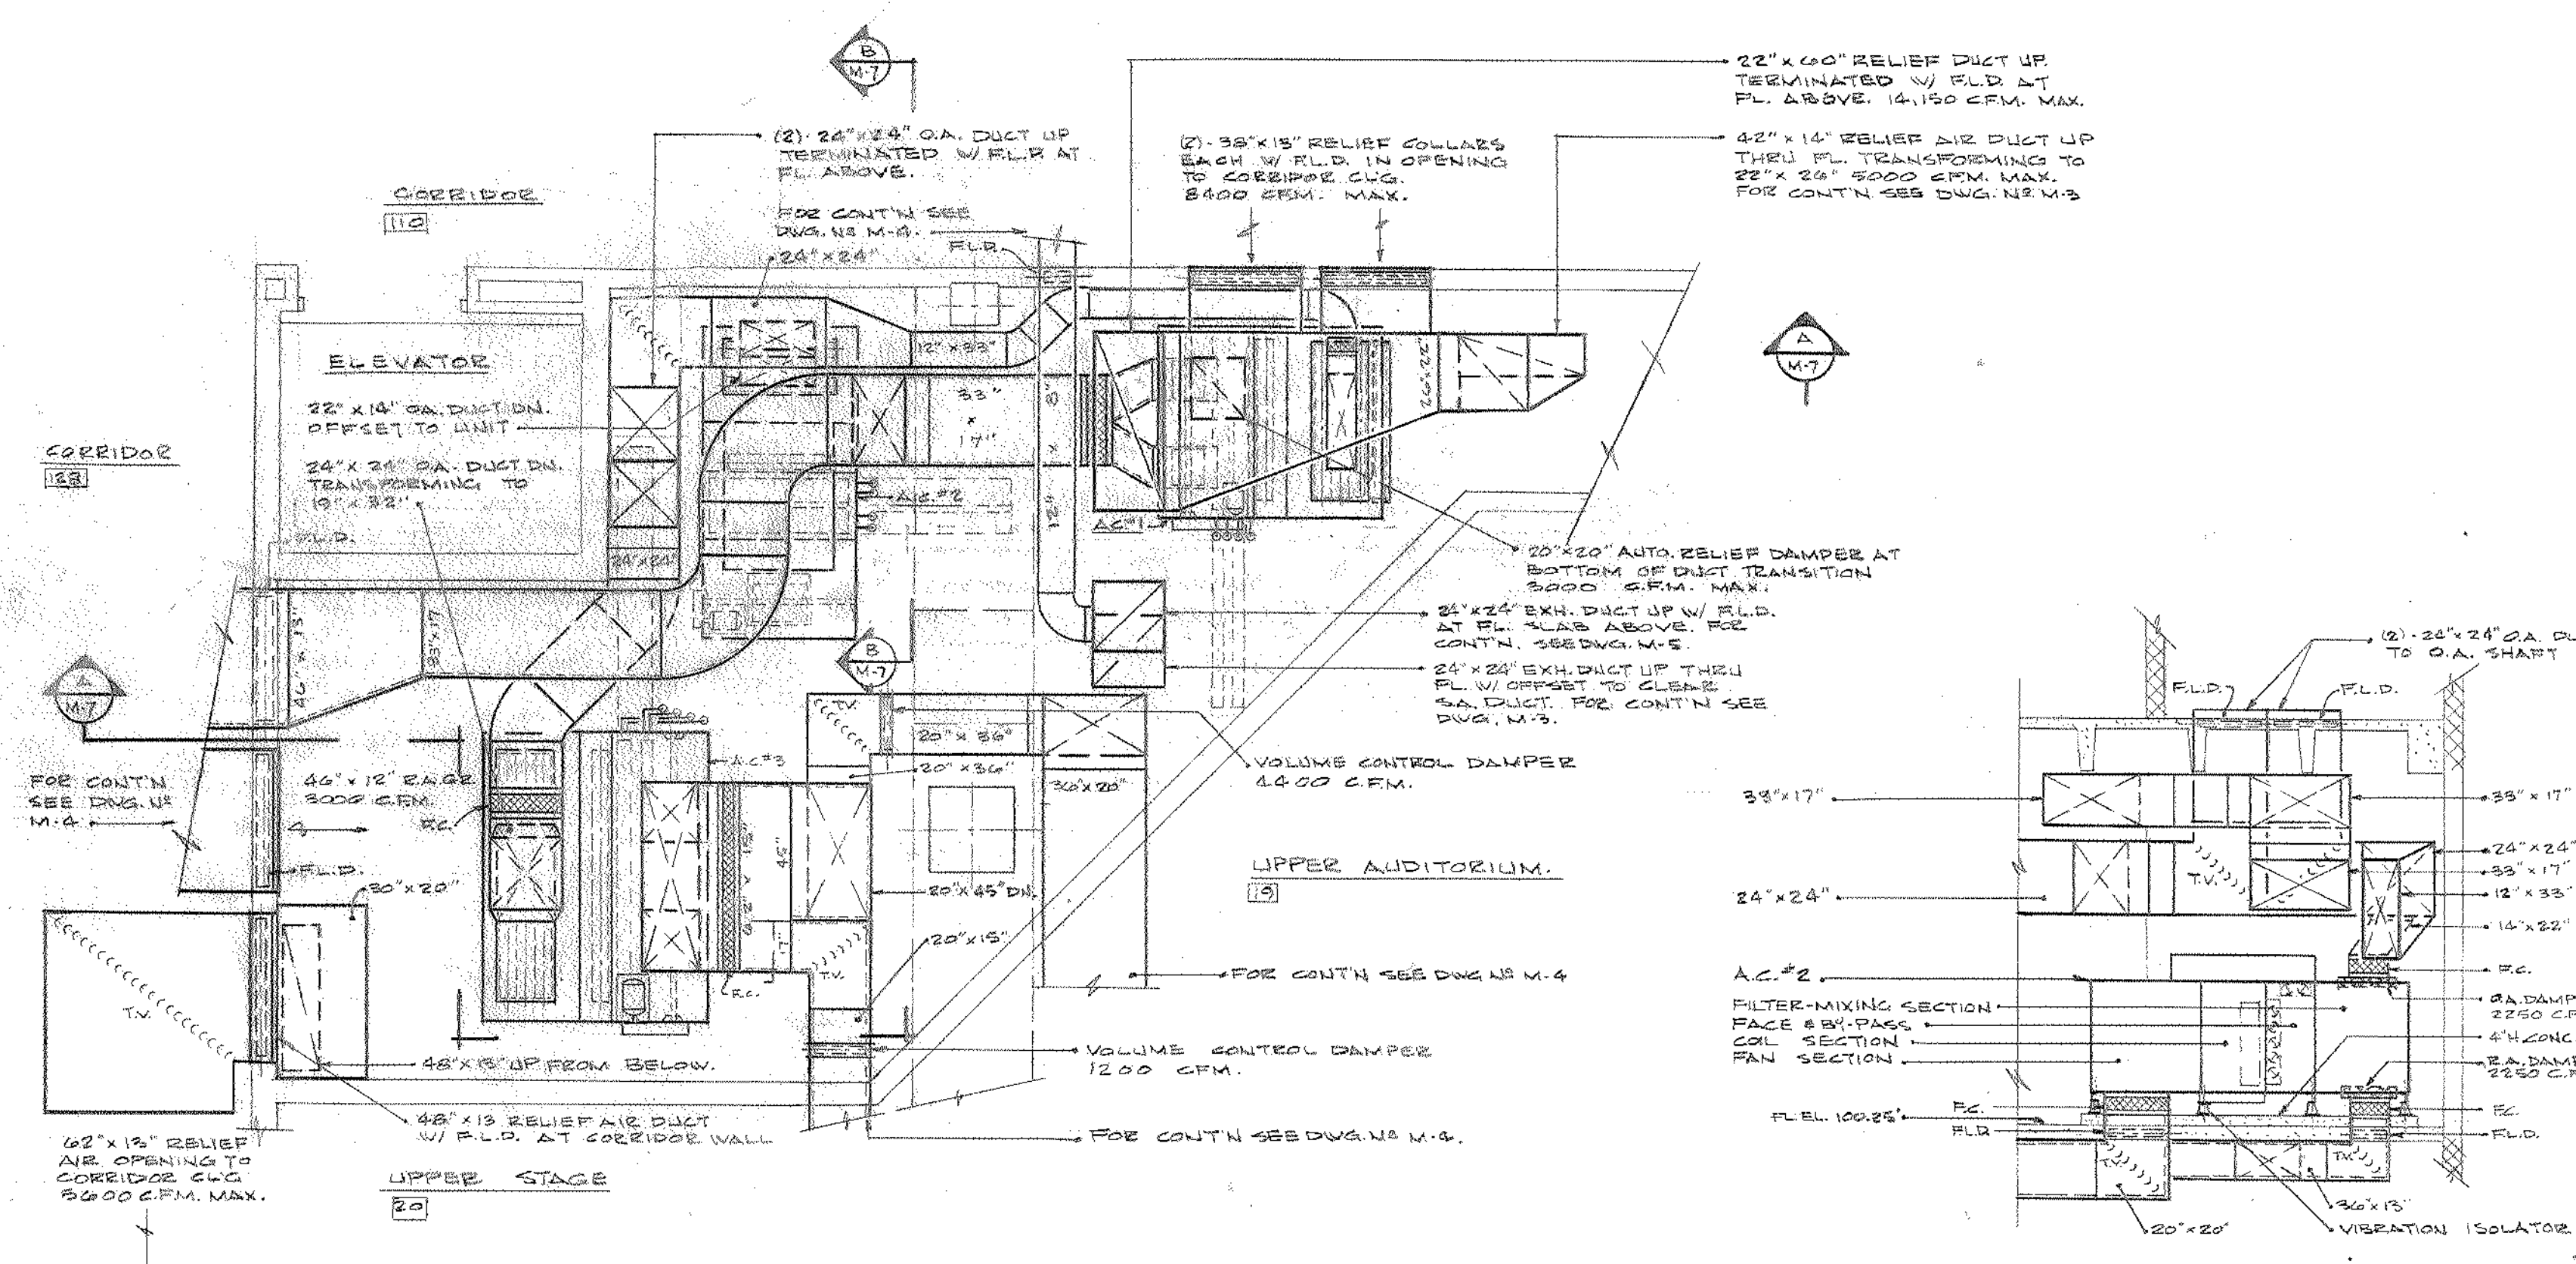

HEATING VENTILATING & AIR CONDITIONING UNIT SCHEDULE																															
UNIT NO.	DUTY	FAN CAPACITY				COOLING																		HEATING							REMARKS
		CFM	MAX. RPM	Q.V.	S.P.	MIN. COIL CFM	COIL TYPE	REVS. MBH	TOTAL MBH	ENT. AIR DB WB	LEAK. AIR DB WB	WATER TEMP ENT. LG. REE	GPM	FL. DB WB	MIN. COIL CFM	TOTAL MBH	AIR TEMP ENT. LG. REE	WATER TEMP ENT. LG. REE	GPM	P.D.											
UV-1	CLASSROOM-42	1500	760	—	—	1/4	150	30.6	37.2	76° 65°	—	42°	15.4	5.5	3.7	300	61.4	57°	150°	—	—	—	—	—	—	NOTES - 2, 4, 6					
UV-2		1500	760	—	—	1/4	150	32.4	39.0	76° 65°	—	42°	12.5	6.5	5.0	300	55.8	57°	150°	—	—	—	—	—	—	2, 4, 6					
UV-3		1500	760	—	—	1/4	150	31.7	40.7	76° 65°	—	42°	11.8	6.9	5.5	300	51.9	57°	150°	—	—	—	—	—	—	2, 4, 5, 6					
UV-4		1500	760	—	—	1/4	150	33.3	39.9	76° 65°	—	42°	10.0	8.0	7.0	300	55.8	57°	150°	—	—	—	—	—	—	2, 4, 6					
UV-5	CLASSROOM-57	1500	760	—	—	1/4	150	29.7	36.3	76° 65°	—	42°	14.2	5.1	3.8	300	62.4	57°	150°	—	—	—	—	—	—	2, 4, 6					
UV-6	ROOM-6	750	370	—	—	1/2	75	14.3	20.1	76° 65°	—	42°	12.0	3.4	1.0	150	17.8	57°	150°	—	—	—	—	—	—	2, 4, 6					
UV-7	ROOM-B	1000	700	—	—	1/2	150	21.0	30.0	76° 65°	—	42°	12.0	4.8	2.2	300	24.6	51°	150°	—	—	—	—	—	—	2, 5, 6					
UV-8	ROOM-9	1000	700	—	—	1/2	150	23.8	48.2	61.8	70.2	—	42°	8.5	11.2	9.4	450	37.7	41°	150°	—	—	—	—	—	2, 5, 6					
UV-9	CLASSROOM-129	1250	750	—	—	1/4	150	26.2	35.2	77° 66°	—	42°	13.4	5.3	3.0	300	41.7	55°	150°	—	—	—	—	—	—	2, 5, 6					
UV-10		1250	750	—	—	1/4	150	25.0	34.0	77° 66°	—	42°	15.2	4.5	2.3	300	38.9	55°	150°	—	—	—	—	—	—	2, 4, 5, 6					
UV-11		1250	750	—	—	1/4	150	25.0	34.0	77° 66°	—	42°	15.2	4.5	2.3	300	38.9	55°	150°	—	—	—	—	—	—	2, 4, 5, 6					
UV-12		1250	750	—	—	1/4	150	25.0	34.0	77° 66°	—	42°	15.2	4.5	2.3	300	38.9	55°	150°	—	—	—	—	—	—	2, 4, 5, 6					
UV-13		1250	750	—	—	1/4	150	25.0	34.0	77° 66°	—	42°	15.2	4.5	2.3	300	38.9	55°	150°	—	—	—	—	—	—	2, 4, 5, 6					
UV-14		1250	750	—	—	1/4	150	26.2	35.2	77° 66°	—	42°	13.2	5.4	3.0	300	42.1	55°	150°	—	—	—	—	—	—	2, 4, 5, 6					
UV-15		1250	750	—	—	1/4	150	28.8	39.8	77° 66°	—	42°	10.0	7.4	5.5	300	42.1	55°	150°	—	—	—	—	—	—	2, 4, 5, 6					
UV-16	CLASSROOM-102	1250	750	—	—	1/4	150	21.9	30.9	77° 66°	—	42°	10.8	6.8	4.6	300	39.3	55°	150°	—	—	—	—	—	—	2, 4, 5, 6					
UV-17	ROOM-104	750	370	—	—	1/2	22.5	17.0	26.9	78.3	68.2	—	42°	11.0	4.9	1.7	22.5	26.9	51°	150°	—	—	—	—	—	2, 4, 5, 6					
UV-18	ROOM-107	500	240	—	—	1/2	75	11.5	15.5	78° 67°	—	42°	5.5	5.7	2.0	75	16.0	60.5	150°	—	—	—	—	—	—	2, 4, 5, 6					
UV-19	CLASSROOM-108	750	370	—	—	1/2	75	15.0	19.5	78.5	68.5	—	42°	11.0	3.4	1.0	150	22.1	57.5	150°	—	—	—	—	—	2, 4, 5, 6					
UV-20		1250	750	—	—	1/4	150	25.7	37.7	77° 66°	—	42°	10.6	7.1	5.0	300	42.9	55°	150°	—	—	—	—	—	—	2, 4, 5, 6					
UV-21		1250	750	—	—	1/4	150	30.0	39.5	77° 66°	—	42°	6.8	11.6	11.5	300	51.0	55°	150°	—	—	—	—	—	—	2, 4, 5, 6					
UV-22		1250	750	—	—	1/4	150	30.0	39.0	77° 66°	—	42°	7.8	10.0	9.0	300	47.9	55°	150°	—	—	—	—	—	—	2, 4, 5, 6					
UV-23		1000	700	—	—	1/2	75	22.7	27.2	78.5	65.5	—	42°	9.0	5.7	2.8	150	32.4	60.5	150°	—	—	—	—	—	2, 4, 5, 6					
UV-24		1250	750	—	—	1/4	150	29.3	38.3	77° 66°	—	42°	9.0	8.5	6.8	300	47.9	55°	150°	—	—	—	—	—	—	2, 4, 5, 6					
UV-25		1250	750	—	—	1/4	150	30.5	39.5	77° 66°	—	42°	6.8	11.6	11.5	300	51.5	55°	150°	—	—	—	—	—	—	2, 4, 5, 6					
UV-26		1250	750	—	—	1/4	150	26.1	35.1	77° 66°	—	42°	13.4	5.3	3.0	300	52.6	55°	150°	—	—	—	—	—	—	2, 4, 5, 6					
UV-27		1250	750	—	—	1/4	150	24.9	33.9	77° 66°	—	42°	15.0	4.5	2.2	300	43.3	55°	150°	—	—	—	—	—	—	2, 4, 5, 6					
UV-28		1250	750	—	—	1/4	150	26.1	35.1	77° 66°	—	42°	13.4	5.3	3.0	300	52.6	55°	150°	—	—	—	—	—	—	2, 4, 5, 6					
UV-29	CLASSROOM-218	1250	750	—	—	1/4	150	24.9	33.9	77° 66°	—	42°	15.0	4.5	2.2	300	43.3	55°	150°	—	—	—	—	—	—	2, 4, 5, 6					
UV-30	ROOM-214	500	240	—	—	1/2	75	7.9	11.4	78° 67°	—	42°	17.5	1.3	0.0	75	6.3	60.5	150°	—	—	—	—	—	—	2, 4, 5, 6					
UV-31	ROOM-225	500	240	—	—	1/2	75	8.6	12.3	78° 67°	—	42°	16.0	1.6	0.0	75	4.3	60.5	150°	—	—	—	—	—	—	2, 4, 5, 6					
UV-32	CLASSROOM-224	1500	760	—	—	1/4	150	33.2	42.2	76° 65°	—	42°	10.8	7.8	4.5	300	52.2	57°	150°	—	—	—	—	—	—	2, 4, 5, 6					
UV-33		1500	760	—	—	1/4	150	32.9	41.9	76° 65°	—	42°	10.8	7.8	4.5	300	52.2	57°	150°	—	—	—	—	—	—	2, 4, 5, 6					
UV-34		1500	760	—	—	1/4	150	33.2	42.2	76° 65°	—	42°	10.8	7.8	4.5	300	52.2	57°	150°	—	—	—	—	—	—	2, 4, 5, 6					
UV-35		1500	760	—	—	1/4	150	32.9	41.9	76° 65°	—	42°	10.8	7.8	4.5	300	52.2	57°	150°	—	—	—	—	—	—	2, 4, 5, 6					
UV-36		1250	750	—	—	1/4	150	30.5	40.1	77° 66°	—	42°	6.7	12.0	12.0	300	50.6	55°	150°	—	—	—	—	—	—	2, 4, 5, 6					
UV-37		1250	750	—	—	1/4	150	30.6	39.6	77° 66°	—	42°	6.7	12.0	12.0	300	47.5	55°	150°	—	—	—	—	—	—	2, 4, 5, 6					
UV-38		1250	750	—	—	1/4	150	30.0	39.0	77° 66°	—	42°	7.8	10.0	9.0	300	47.5	55°	150°	—	—	—	—	—	—	2, 4, 5, 6					
UV-39	CLASSROOM-230	1250	750	—	—	1/4	150	24.2	31.2	76.5	65.5	—	42°	12.0	5.2	2.6	200	37.1	57.4	150°	—	—	—	—	—	2, 4, 5, 6					
UV-40		1250	750	—	—	1/4	150	29.7	38.7	77° 66°	—	42°	8.0	9.6	8.6	300	43.9	55°	150°	—	—	—	—	—	—	2, 4, 5, 6					
UV-41	IMC-219	1250	750	—	—	1/4	110	29.7	38.7	77° 66°	—	42°	8.0	9.6	8.6	300	51.1	55°	150°	—	—	—	—	—	—	2, 4, 5, 6					
UV-42		2000	1100	—	—	1/3	110	34.0	40.0	76° 65°	—	42°	16.0	5.0	3.5	275	53.0	61.3	150°	—	—	—	—	—	—	3, 8					
UV-43		2000	1100	—	—	1/3	110	34.0	40.0	76° 65°	—	42°	16.0	5.0	3.5	275	53.0	61.3	150°	—	—	—	—	—	—	3, 8					
UV-44		2000	1100	—	—	1/3	110	34.0	40.0	76° 65°	—	42°	16.0	5.0	3.5	275	53.0	61.3	150°	—	—	—	—	—	—	3, 8					
UV-45	CAFETERIA-14	1500	1100	—	—	1/4	440	43.0	65.0	78° 67°	—	42°	11.2	11.5	14.5	440	47.7	51.5	150°	—	—	—	—	—	—	5, 7					
UV-46		1500	1100	—	—	1/4	440	43.0	65.0	78° 67°	—	42°	11.2	11.5	14.5	440	47.7	51.5	150°	—	—	—	—	—	—	5, 7					
UV-47	CAFETERIA-14	1500	1100	—	—	1/4	440	43.0	65.0	78° 67°	—	42°	11.2	11.5	14.5	440	47.7	51.5	150°	—	—	—	—	—	—	5, 7					
UV-48		1500	1100	—	—	1/4	440	43.0	65.0	78° 67°	—	42°	11.2	11.5	14.5	440	47.7	51.5	150°	—	—	—	—	—	—	5, 7					
UV-49</																															

LIGHTING FIXTURE SCHEDULE		
TYPE	DESCRIPTION	CATALOG NO.
A	Fluorescent, surface mounted, 96" length with Plexiglas diffuser. HPF/CM ballast, 2-40W lamps in tandem. Matte white finish.	SUNBEAM PA 2801-8R (2)
A1	Fluorescent, surface mounted, 48" length with Plexiglas diffuser. HPF/CM ballast, 1-40W lamp. Matte white finish.	SUNBEAM PA 2801-4R
B	Fluorescent, semi-recessed, 2' x 2', trim extended below ceiling, flat acrylic lens. HPF ballasts, 4-20W lamps. Finish as directed by Architect.	Globe PD-224CF
C	Mercury Vapor, pendant, self-enclosed ballast, prismatic reflector, spun aluminum cover, 1-400, R33 M. V. lamp. Matte white finish. Wire guard.	Holophane 575-120
D	Incandescent, pendant, similar to type D, prismatic reflector, spun aluminum cover, 1-500 W lamp. Matte white finish. Wire guard.	Holophane
E	Incandescent, recessed, low brightness down lite, 5" diameter aperture, cast aluminum frame, 1-250W quartz-iodide single end lamp.	Gotham 8820
F	Incandescent, surface cylinder, bronzotic finish, 8" diameter, 16" long, 1-250 W Quartz-iodide lamp.	1112-930 QI-B Prescolite
G	Incandescent, recessed, 3 3/8" diameter aperture, 1-30W R20 flood lamp.	Gotham 955
H	Incandescent, recessed, spot with retractable lamp holder. Adjustable 35° horizontal and 180° vertical. 1-150W Par 38 lamp	Prescolite 1221-412
J	Incandescent, porcelain keyless lamp holder. 1-100W lamp.	Pass and Seymour 110
K	Fluorescent, 1' x 8' surface mounted, injection molded one piece, 4' long square sided acrylic lenses (two required), 4-40W RS lamps in tandem.	Wakefield PR-218-SS.
L	Mercury Vapor, pendant, 20" diameter, Lumacrylic plastic Globe. Self-enclosed ballast. 1-175 W Delux White Mercury Vapor lamp.	Habitat 6118-P-Mod. H. P. F.
M	Fluorescent, regressed 2' x 4', flat 6250 pattern acrylic lens, 4-40WRS lamps.	Neo-Ray T24-440RS-1X
N	Fluorescent, surface mounted, 8" x 96", milk white acrylic diffuser. 2-40WRS lamps in tandem.	Tri-lux 7481/480
P	Fluorescent, regressed, 1' x 4', flat 6250 pattern acrylic lens, 2-40WRS lamps.	Neo-Ray T14-240RS-1X
Q	Incandescent, surface cylinder, bronzotic finish, 8" diameter 16" long, 1-300W Par 38 lamp	Prescolite 1112-930-B
R	Mercury Vapor, semi-recessed cast aluminum frame, molded opal diffuser, 1-175 W Mercury Vapor White lamp. Tamper proof screws. Ballast mounted to plaster frame.	Mold cast V30-MV-with F12 P. F.
S	Incandescent, recessed, square, regressed straight sided opal glass diffuser. 1-150W lamp.	Prescolite 1015RM-3
T	Incandescent, surface, ceiling mounted, white opal glass diffuser 1-100W lamp.	Prescolite CF-2
U	Incandescent, recessed, round, regressed, stepped trim, dropped dish opal diffuser, gasketed. 1-150W lamp and lamp extension.	Prescolite 90AM-3
V	Incandescent, surface cylinder, 5 11/16" diameter, Matte white finish with Matte black louver. 1-150W Par 38 lamp.	Lightolier 1803
W	Fluorescent, 4' long wall bracket, extruded one-piece acrylic diffuser with clear up and downward lenses. Levelier switch, 2-40W RS lamps.	Lightolier 10239
X	Exit marker, incandescent, single face, ceiling mounted, red letters on stencil face, arrows as indicated, 2-20W-T-6 1/2 lamps.	Moldcast 421R
X1	Exit marker, incandescent, recessed, red letters on stencil face, arrows as indicated, 2-20W-T-6 1/2 lamps	Moldcast 443R
X2	Exit marker, incandescent, surface back mounted, red letters on stencil face, arrows as indicated, 2-20W-T-6 1/2 lamps.	Moldcast 401R
X3	Exit marker, incandescent, ceiling mounted double-faced, red letters on stencil face, arrows as indicated, 2-20W-T-6 1/2 lamps.	Moldcast 442R
Y	Fluorescent 8' long striplight-240WRS lamps in tandem.	Curtis-electro ET-140RSE
Z	Incandescent, wall bracket, die-cast aluminum, white opal glass diffuser, gasketed, 1-100W lamp.	Prescolite WB-24

FOR CONTINUATION OF SCHEDULE SEE DWG. NO. 5-6

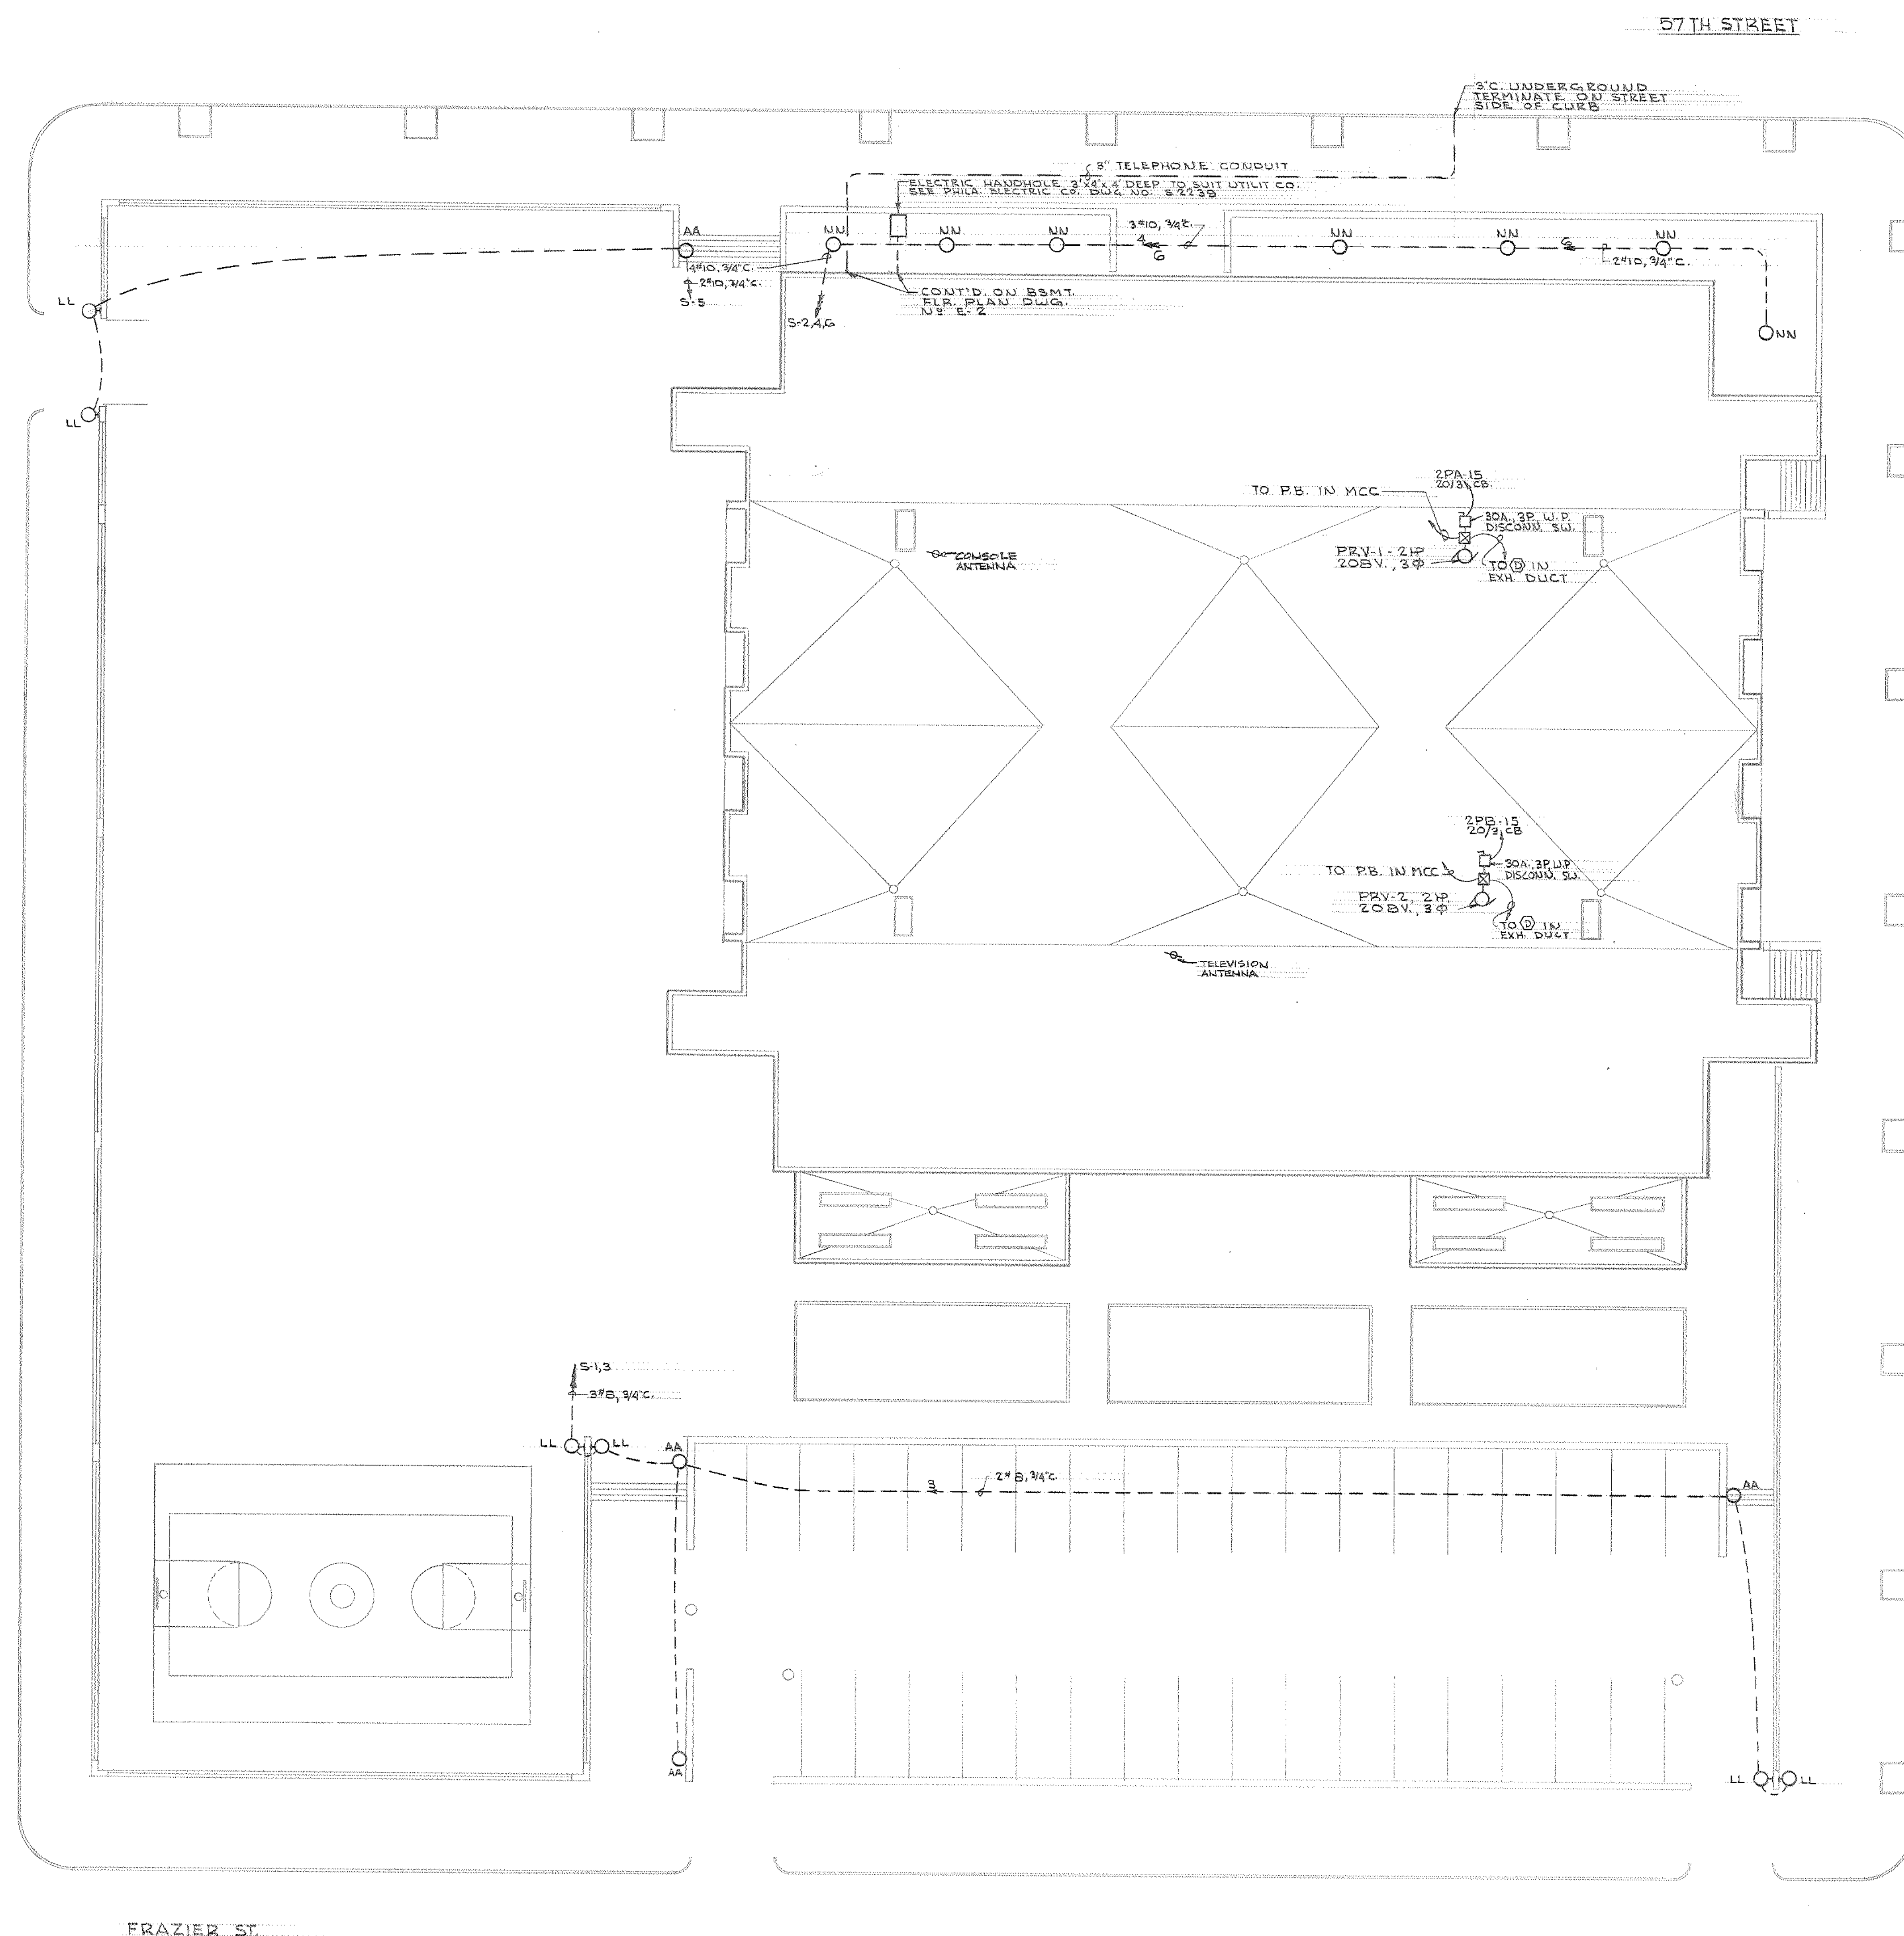



SITE PLAN & ROOF PLAN
SCALE: 1/16" = 1'-0"

THE GARNER & WHITE ASSOCIATES
ARCHITECTS AND PLANNERS
CLIFFORD E. GARNER A.I.A.
ARTHUR B. WHITE A.I.A.
1737 CHESTNUT STREET
PHILADELPHIA, PENNSYLVANIA 19103
LOCUST-7-5890
ROBERT D. LYNN, PROJECT ASSOCIATE
JACK K. ANDERSON, PROJECT ASSOCIATE
KEAT AND WOOD
STRUCTURAL ENGINEERS
MECHANICAL ENGINEERS
ELECTRICAL ENGINEERS

NEW ANDREW HAMILTON PUBLIC SCHOOL
57TH AND SPRUCE STREETS
THE SCHOOL DISTRICT OF PHILADELPHIA
PHILADELPHIA, PENNSYLVANIA
BOARD OF EDUCATION

PLOT PLAN			
NO.	REVISIONS	DESCRIPTION	DATE
1	1	REVISIONS	DATE
2	2	REVISIONS	DATE
3	3	REVISIONS	DATE
100	100	REVISIONS	DATE

DRAWING NO.

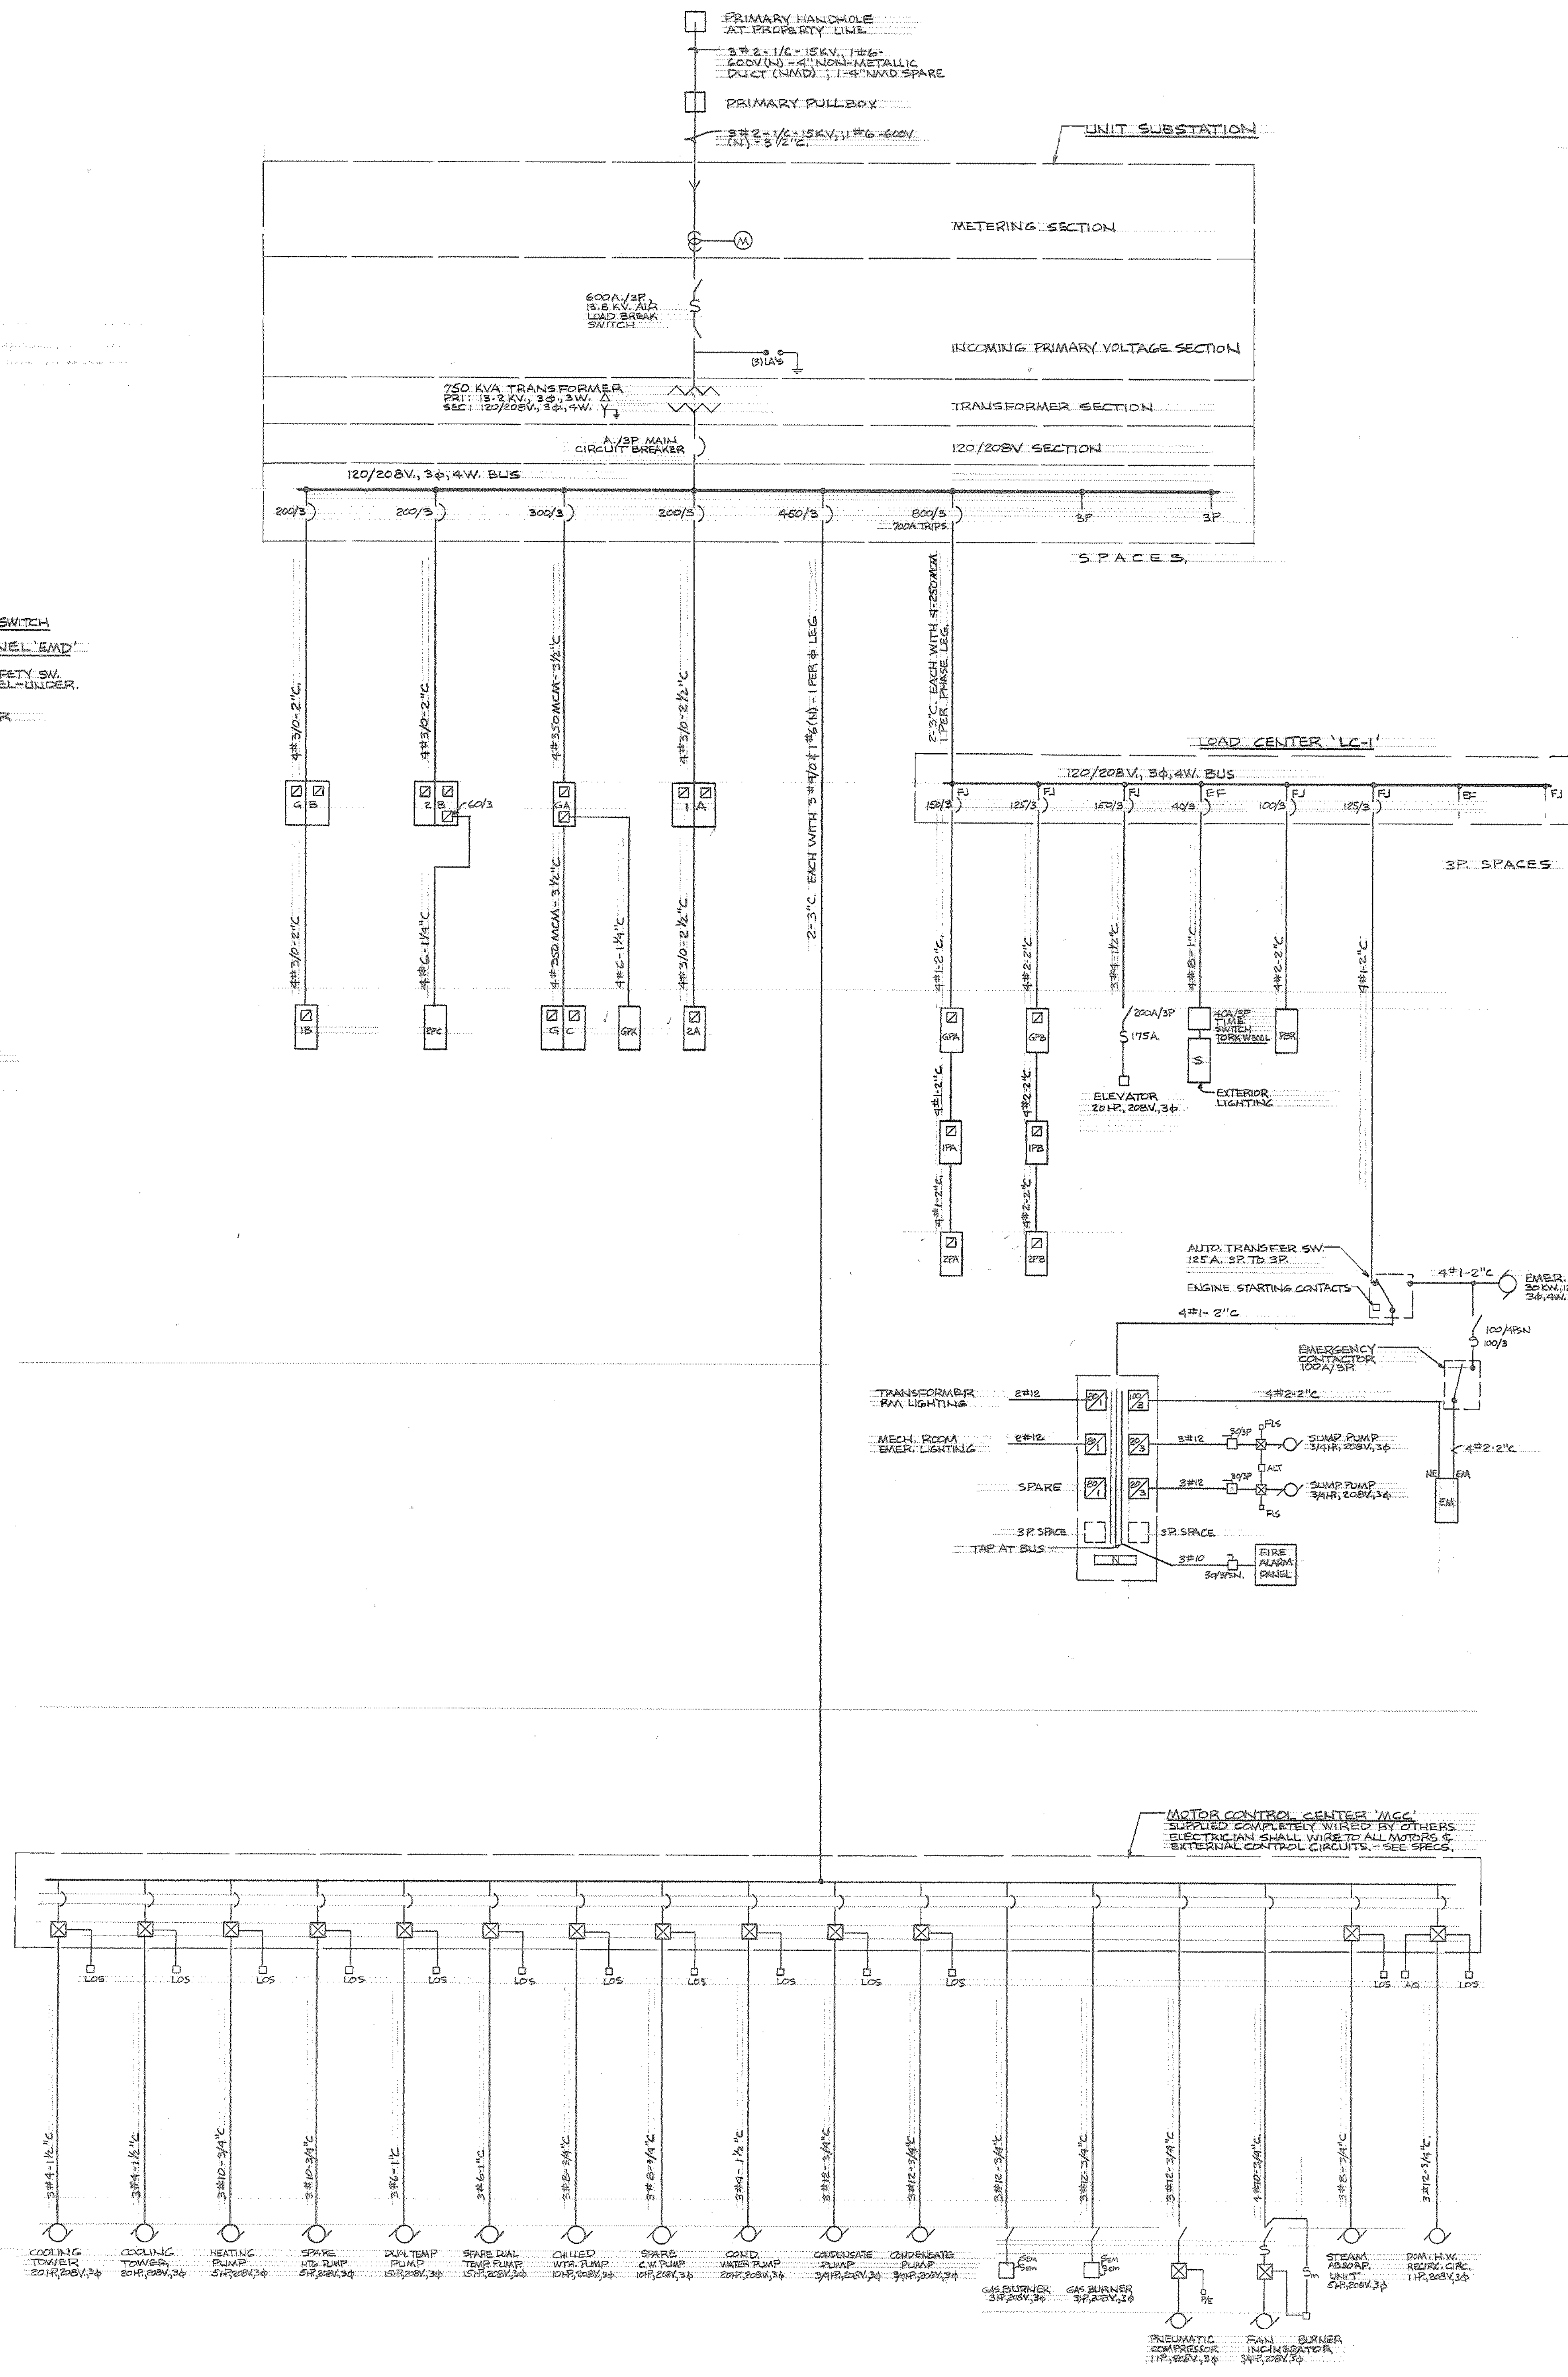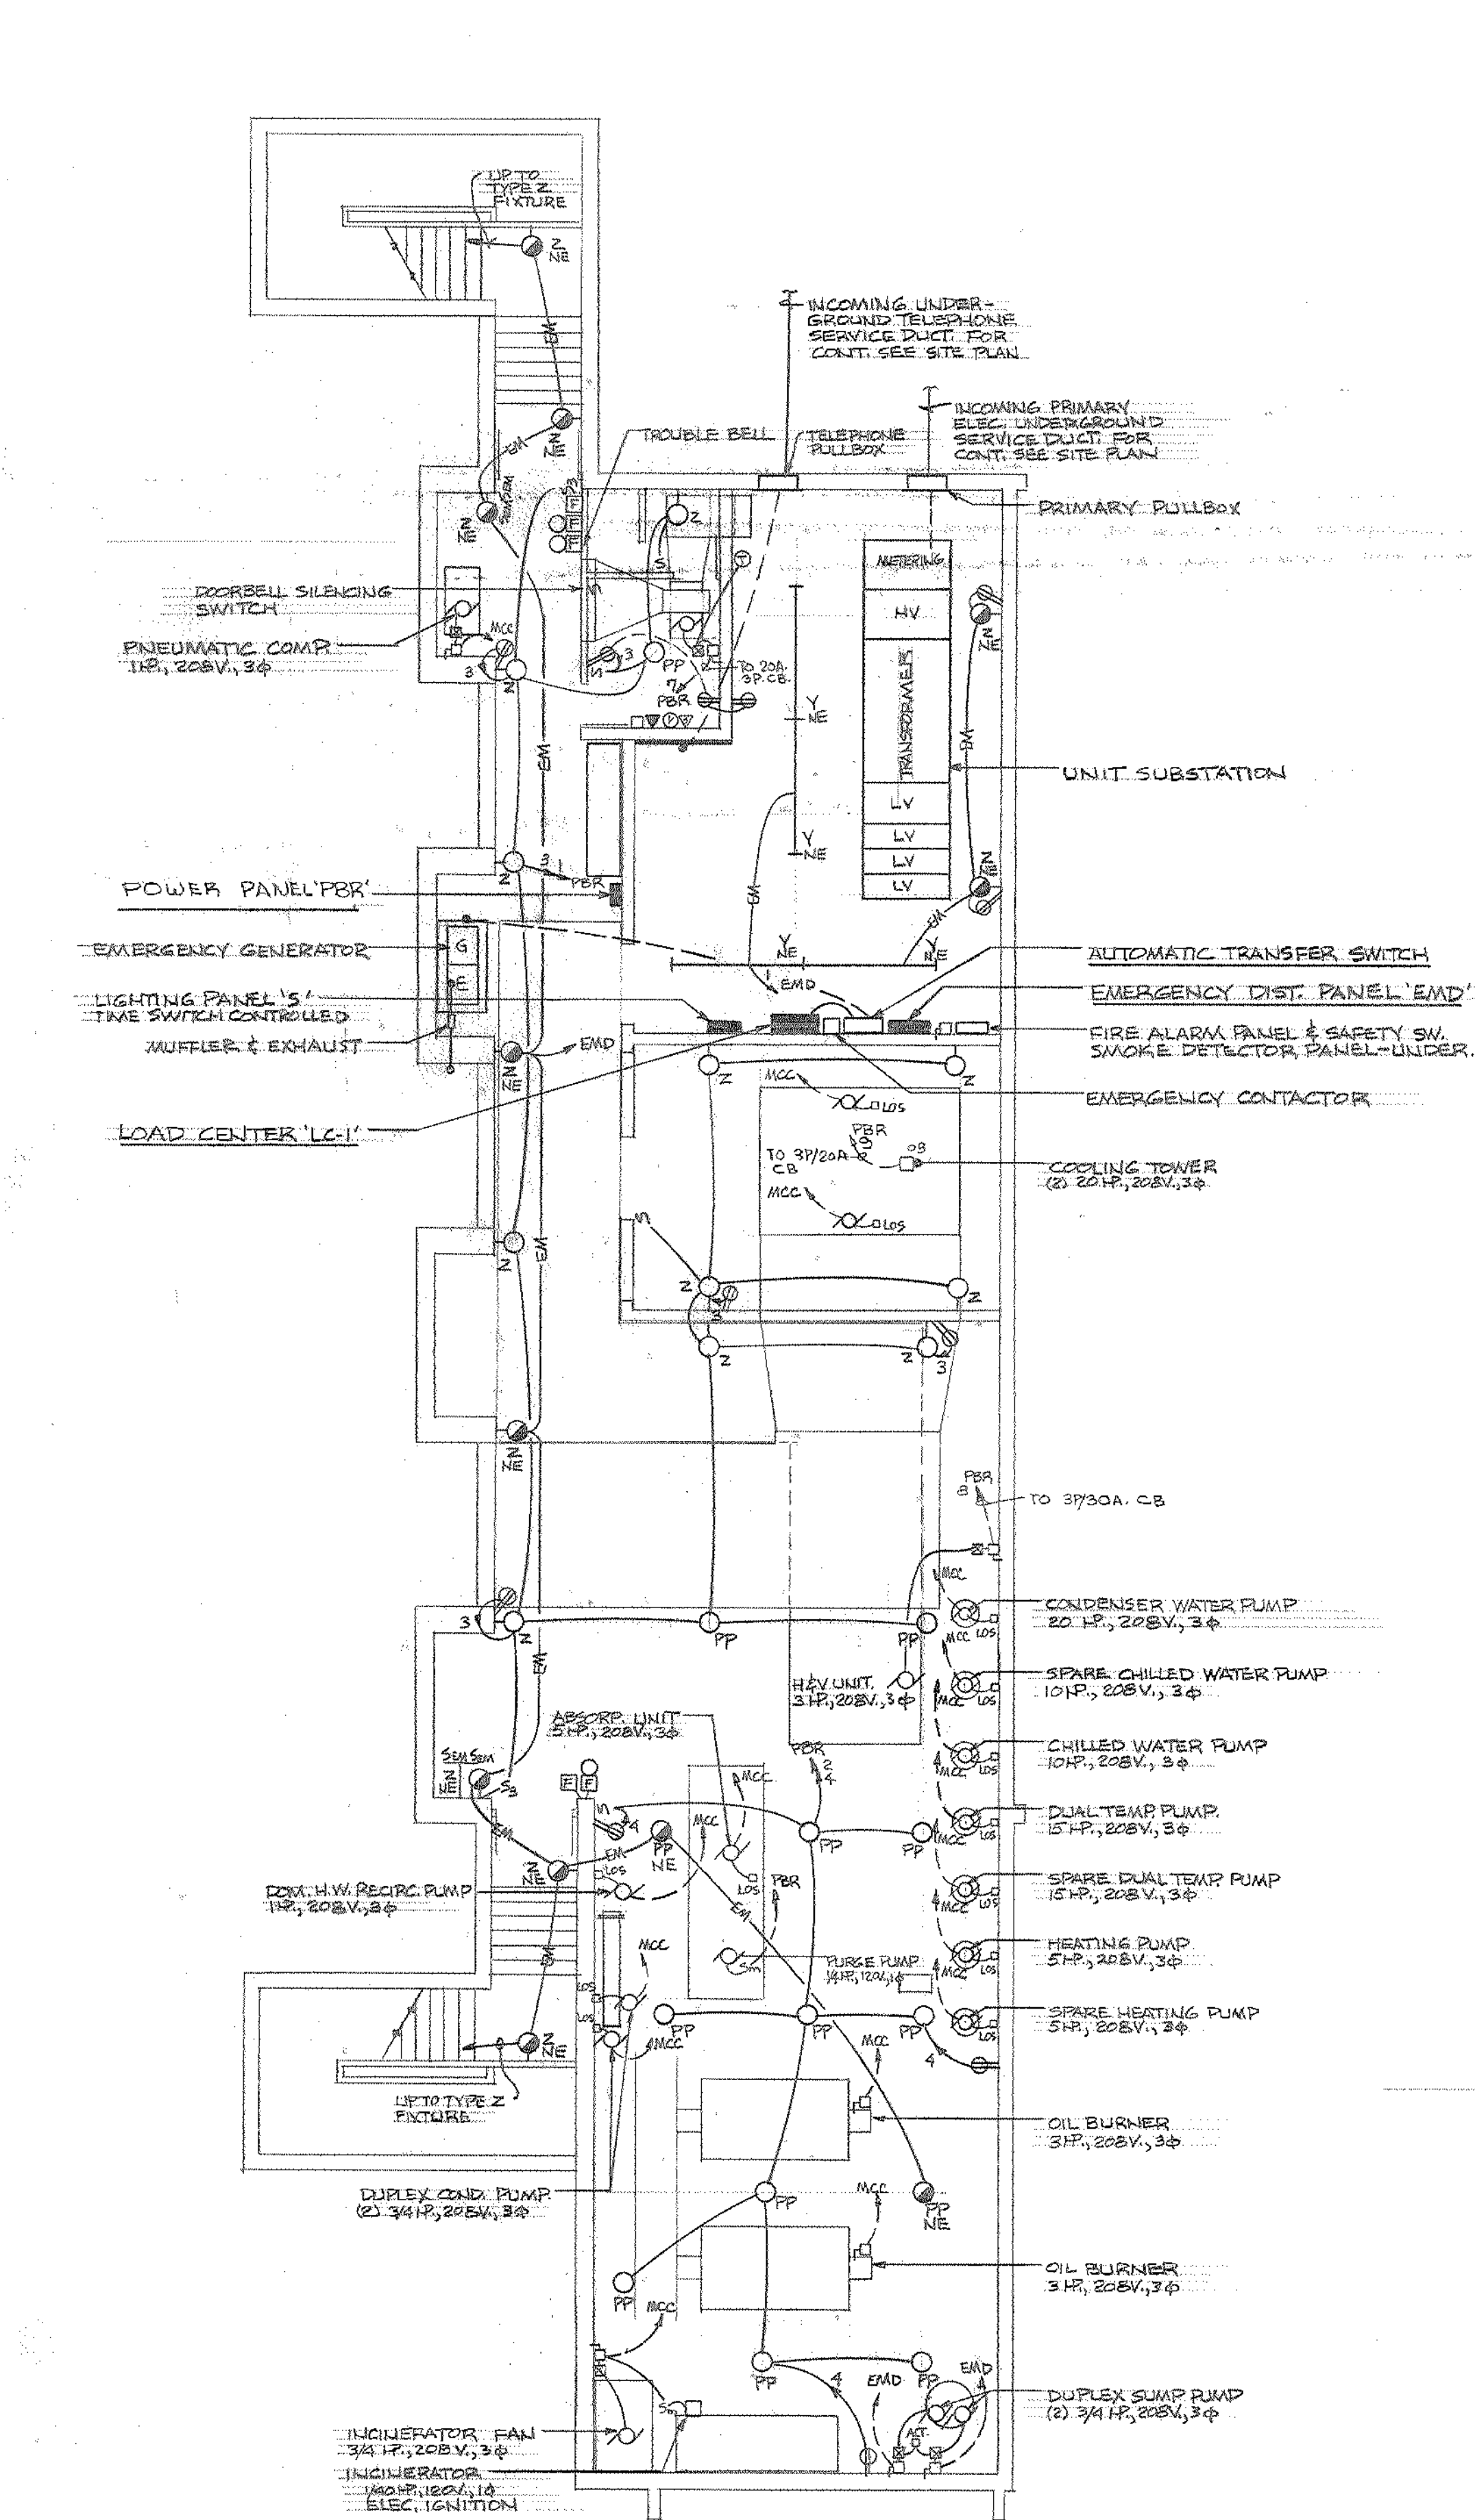

- ### SYMBOL LIST
- FLOUORESCENT FIXTURE OUTLET.
 - INCANDESCENT FIXTURE OUTLET.
 - ⊗ EMERGENCY LIGHTING OUTLET.
 - ⊗ EXIT MARKER.
 - 2, 3, 4,1000.

PANEL SCHEDULE

PANEL	BUS	MAIN CIR. BRKR.	BRANCH CIRCUIT BREAKERS
LC-1	120/208V, 3φ, 4W.	—	SEE SINGLE LINE WIRING DIAGRAM.
GA	120/208V, 3φ, 4W.	100/3	35-20/1; 1-30/1; 1-60/3
GB	120/208V, 3φ, 4W.	70/3	51-20/1; 1-30/1.
GC	120/208V, 3φ, 4W.	125/3	62-20/1.
1A	120/208V, 3φ, 4W.	70/3	45-20/1; 1-30/1.
1B	120/208V, 3φ, 4W.	125/3	41-20/1; 1-30/1.
2A	120/208V, 3φ, 4W.	100/3	41-20/1; 1-30/1.
2B	120/208V, 3φ, 4W.	125/3	65-20/1; 1-30/1; 1-50/2; 1-60/3.
3A	120/208V, 3φ, 4W.	70/3	SEE DETAIL - DWG. E-5.
3B	120/208V, 3φ, 4W.	70/3	SEE DETAIL - DWG. E-5.
3C	120/208V, 3φ, 4W.	—	16-20/1; 1-50/2.
1PA	120/208V, 3φ, 4W.	50/3	SEE DETAIL - DWG. E-4.
1PB	120/208V, 3φ, 4W.	50/3	10-20/1.
2PA	120/208V, 3φ, 4W.	70/3	17-20/1; 1-20/2.
2PB	120/208V, 3φ, 4W.	70/3	17-20/1; 1-20/2.
2PC	120/208V, 3φ, 4W.	—	18-20/1.
3A	120/208V, 3φ, 4W.	—	SEE SINGLE LINE WIRING DIAGRAM.
3B	120/208V, 3φ, 4W.	—	SEE DETAIL THIS DWG.
3C	120/208V, 3φ, 4W.	—	8-20/1.
3D	120/208V, 3φ, 4W.	—	9-20/1; 1-20/2; 2-30/2.

NOTES
 1. ALL FUSE GAPS 30A.
 2. ALL FUSES 20A.
 3. NEUTRALS NOT SHOWN.

PANEL EM DETAIL
 NO SCALE

THE GARNER & WHITE ASSOCIATES
 CLIFFORD E. GARNER, ARCHITECTS AND PLANNERS
 1737 CHESTNUT STREET, PHILADELPHIA, PENNSYLVANIA
 LOCUST-7-3890


NEW ANDREW HAMILTON PUBLIC SCHOOL
 57TH AND SPRUCE STREETS
 THE SCHOOL DISTRICT OF PHILADELPHIA

BASEMENT FLOOR PLAN
 SINGLE LINE RISER DIAGRAM
 REVISIONS: 422
 DATE: 21 MAY 68
 SCALE: 1/8" = 1'-0"

SEALS
 HARRY B. PRICE
 ELECTRICAL ENGINEER
 CLAYTON E. WHITE
 ELECTRICAL ENGINEER


DRAWING NO. **E-2**

TYPICAL MOUNTING DETAIL
FOR TYPE 'A' FIXTURE
NO SCALE

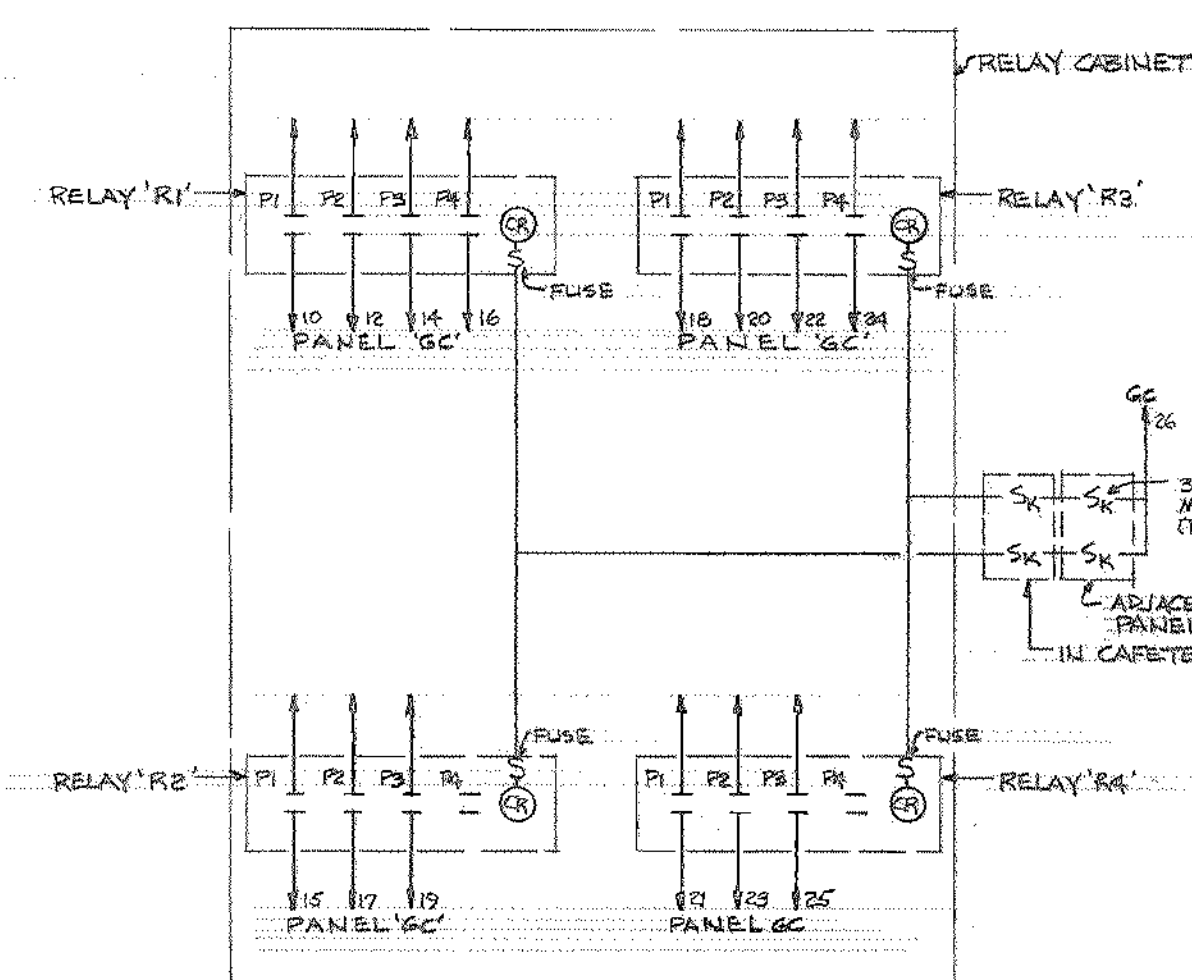


NOTE
ALL RELAYS 20A/4P ELEC OPERATED, MECH. HLD.
120 V. OPERATING COILS


CAFETERIA LIGHTING RELAY WIRING DIAGRAM
NO SCALE

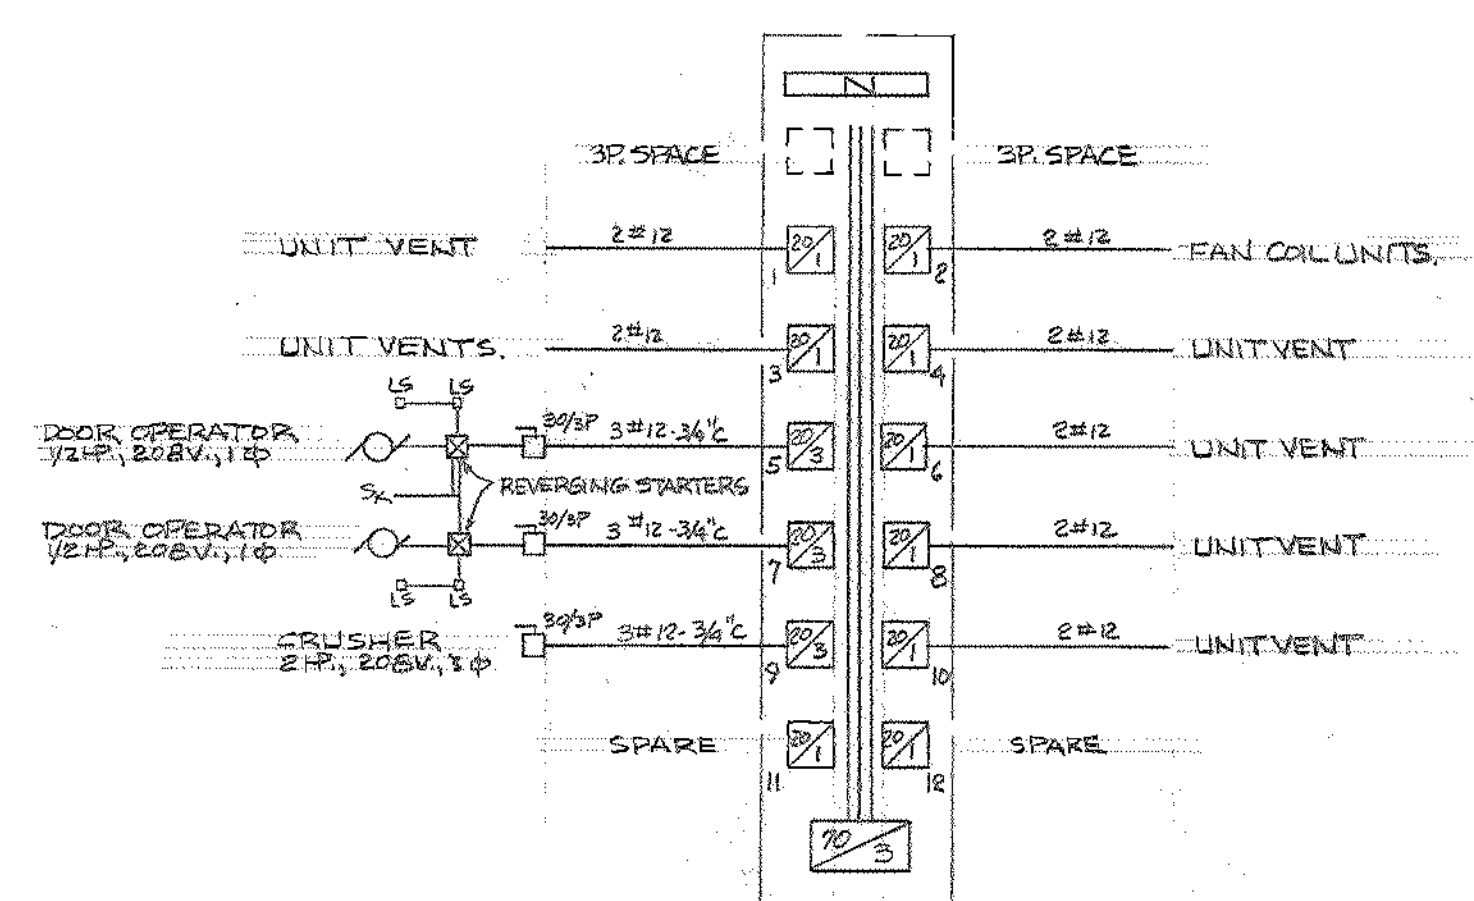

POWER PANEL 'GPA' - DETAIL
NO SCALE


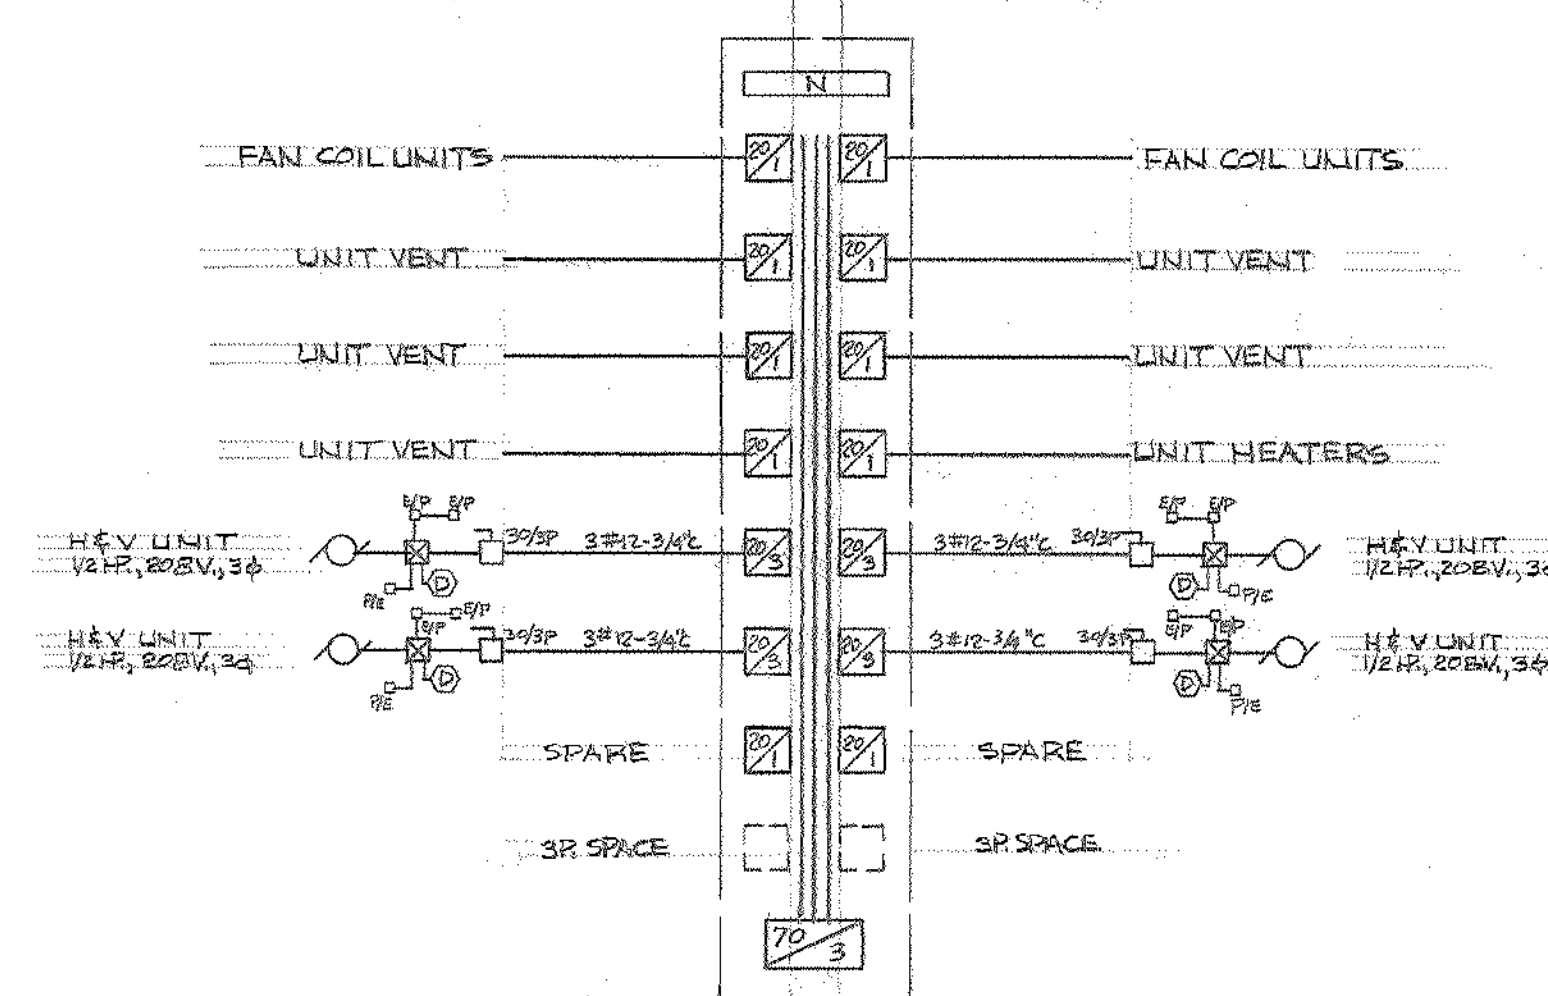


POWER PANEL 'GPB'-DETAIL
NO SCALE

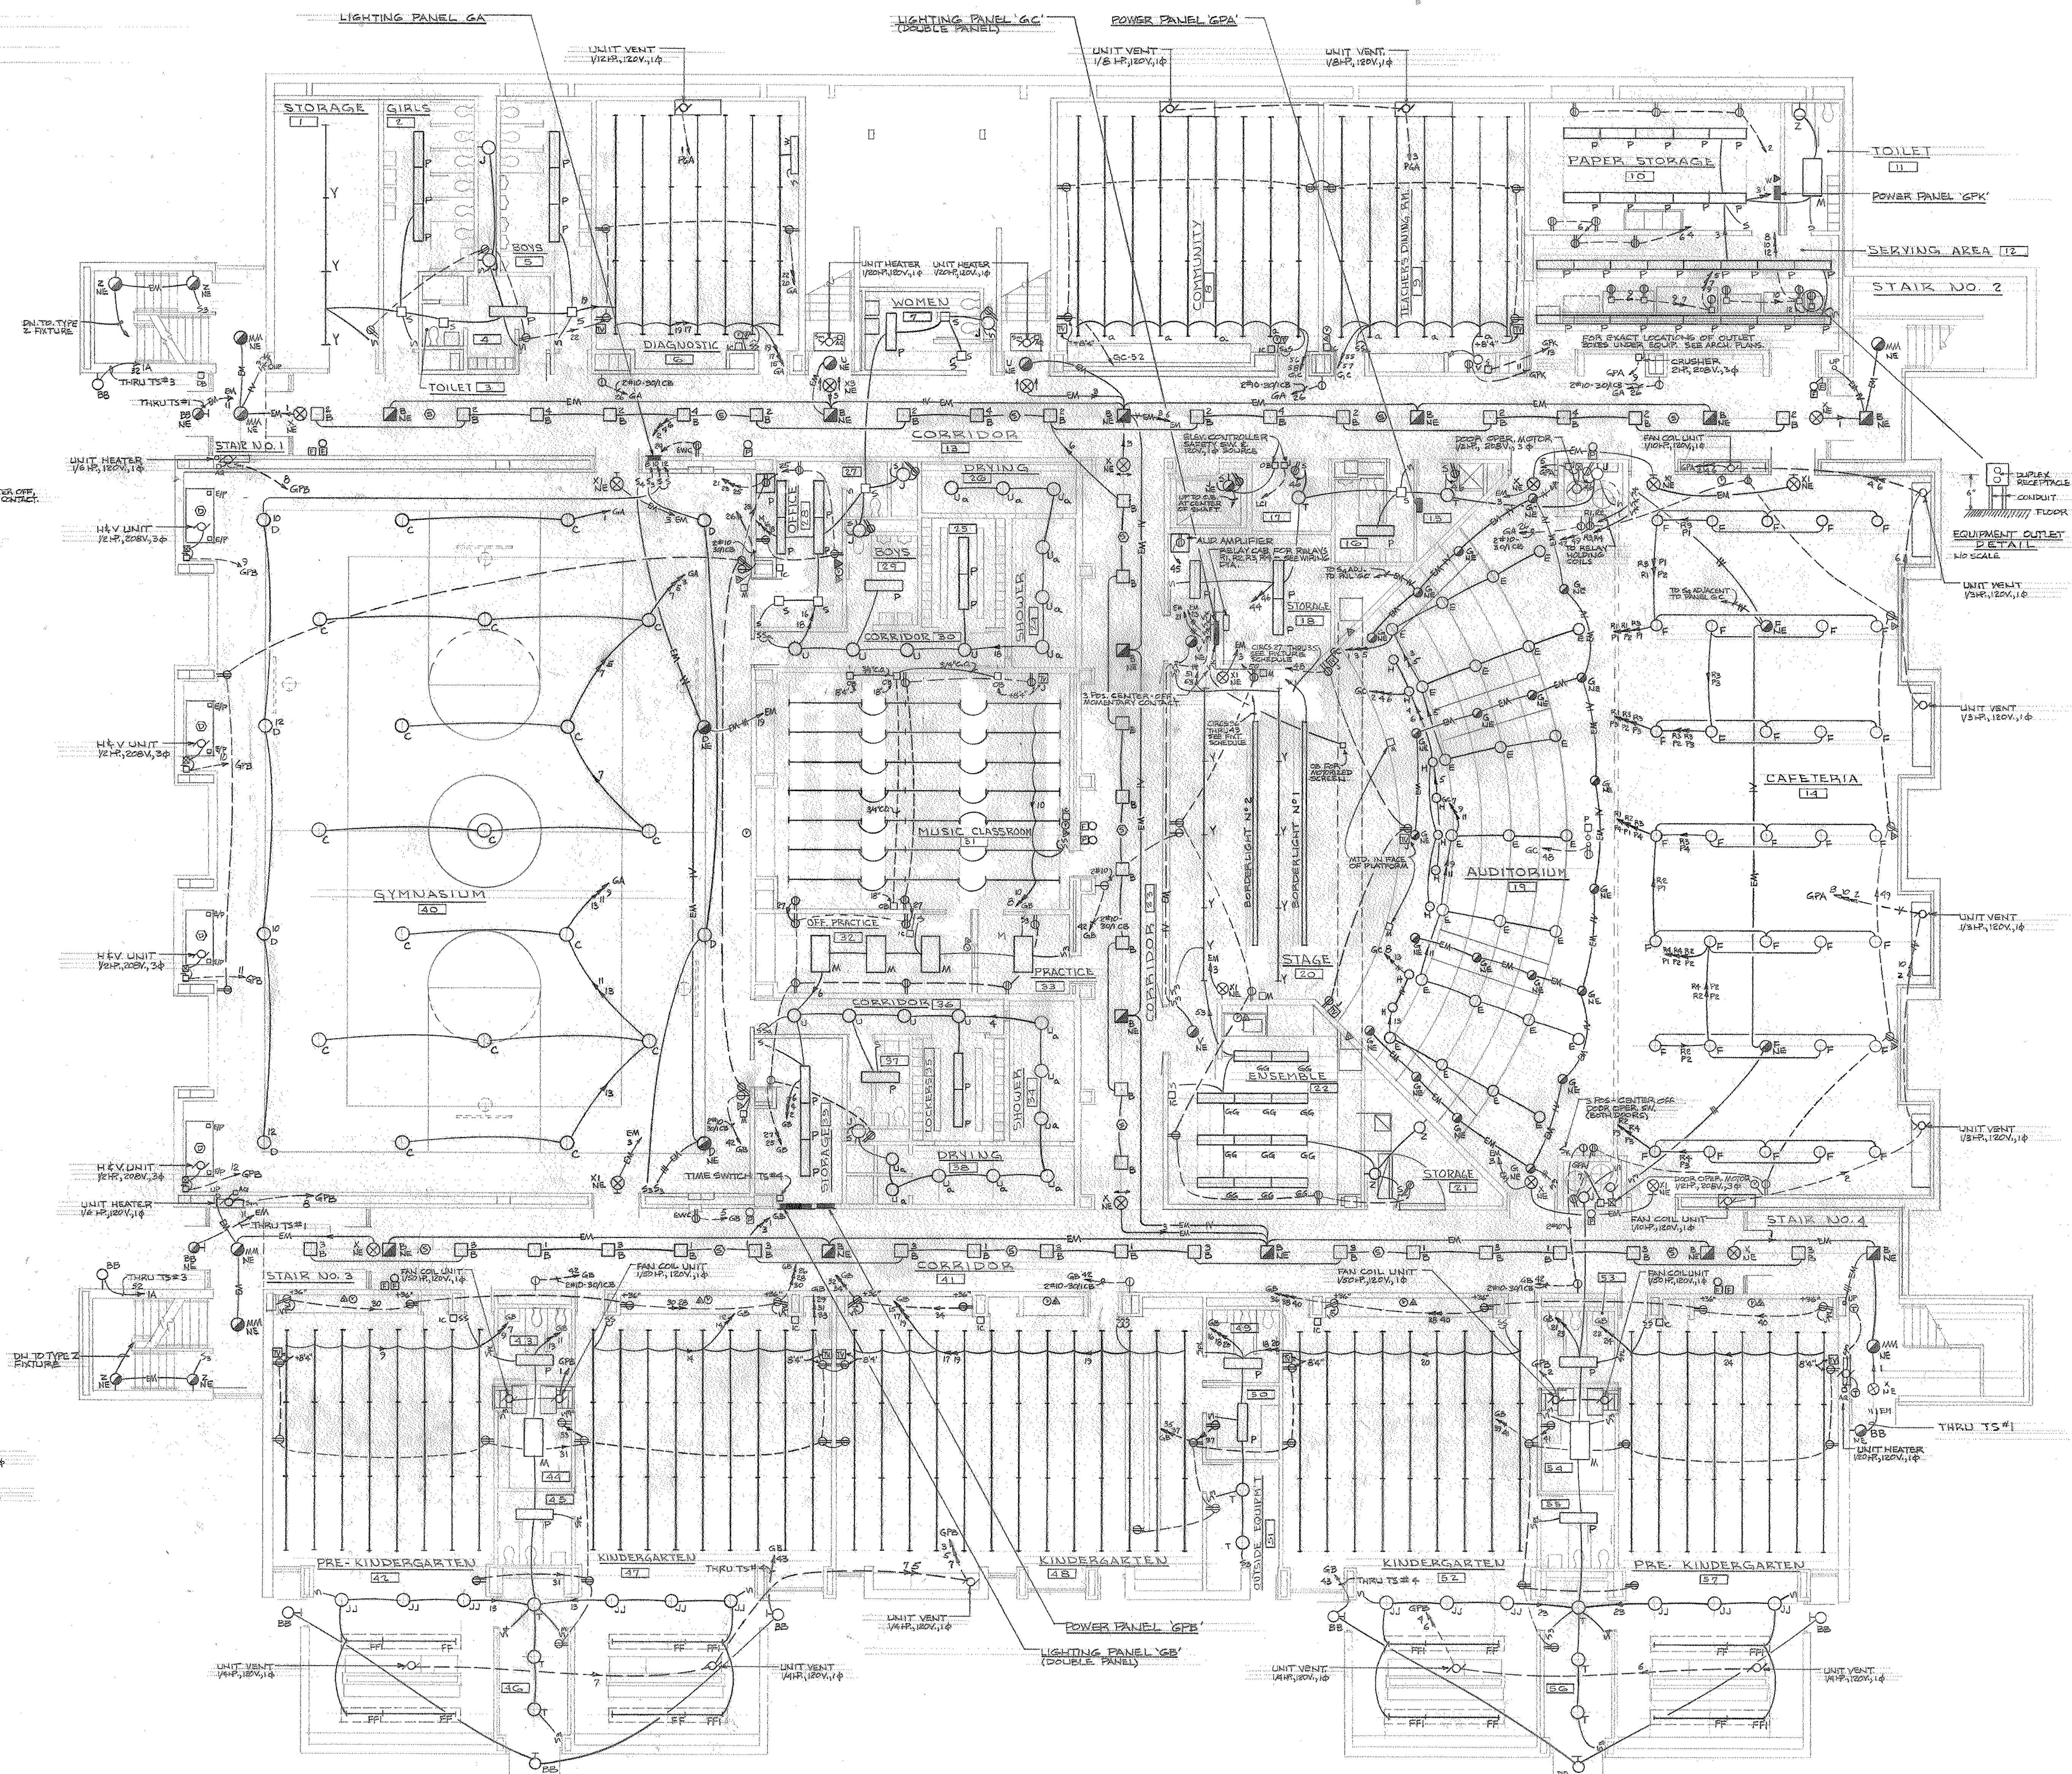

GROUND FLOOR PLAN
1/8" = 1'-0"


NOTE
1. NO 20AMP, 20V. BRANCH CIRCUIT SHALL EXCEED 1800W.
2. ALL FIXTURES TYPE 'A' UNLESS NOTED. ALL TYPE 'A' FIXTURES SHALL BE HUNG INDIVIDUALLY & NOT IN CONTINUOUS ROWS.

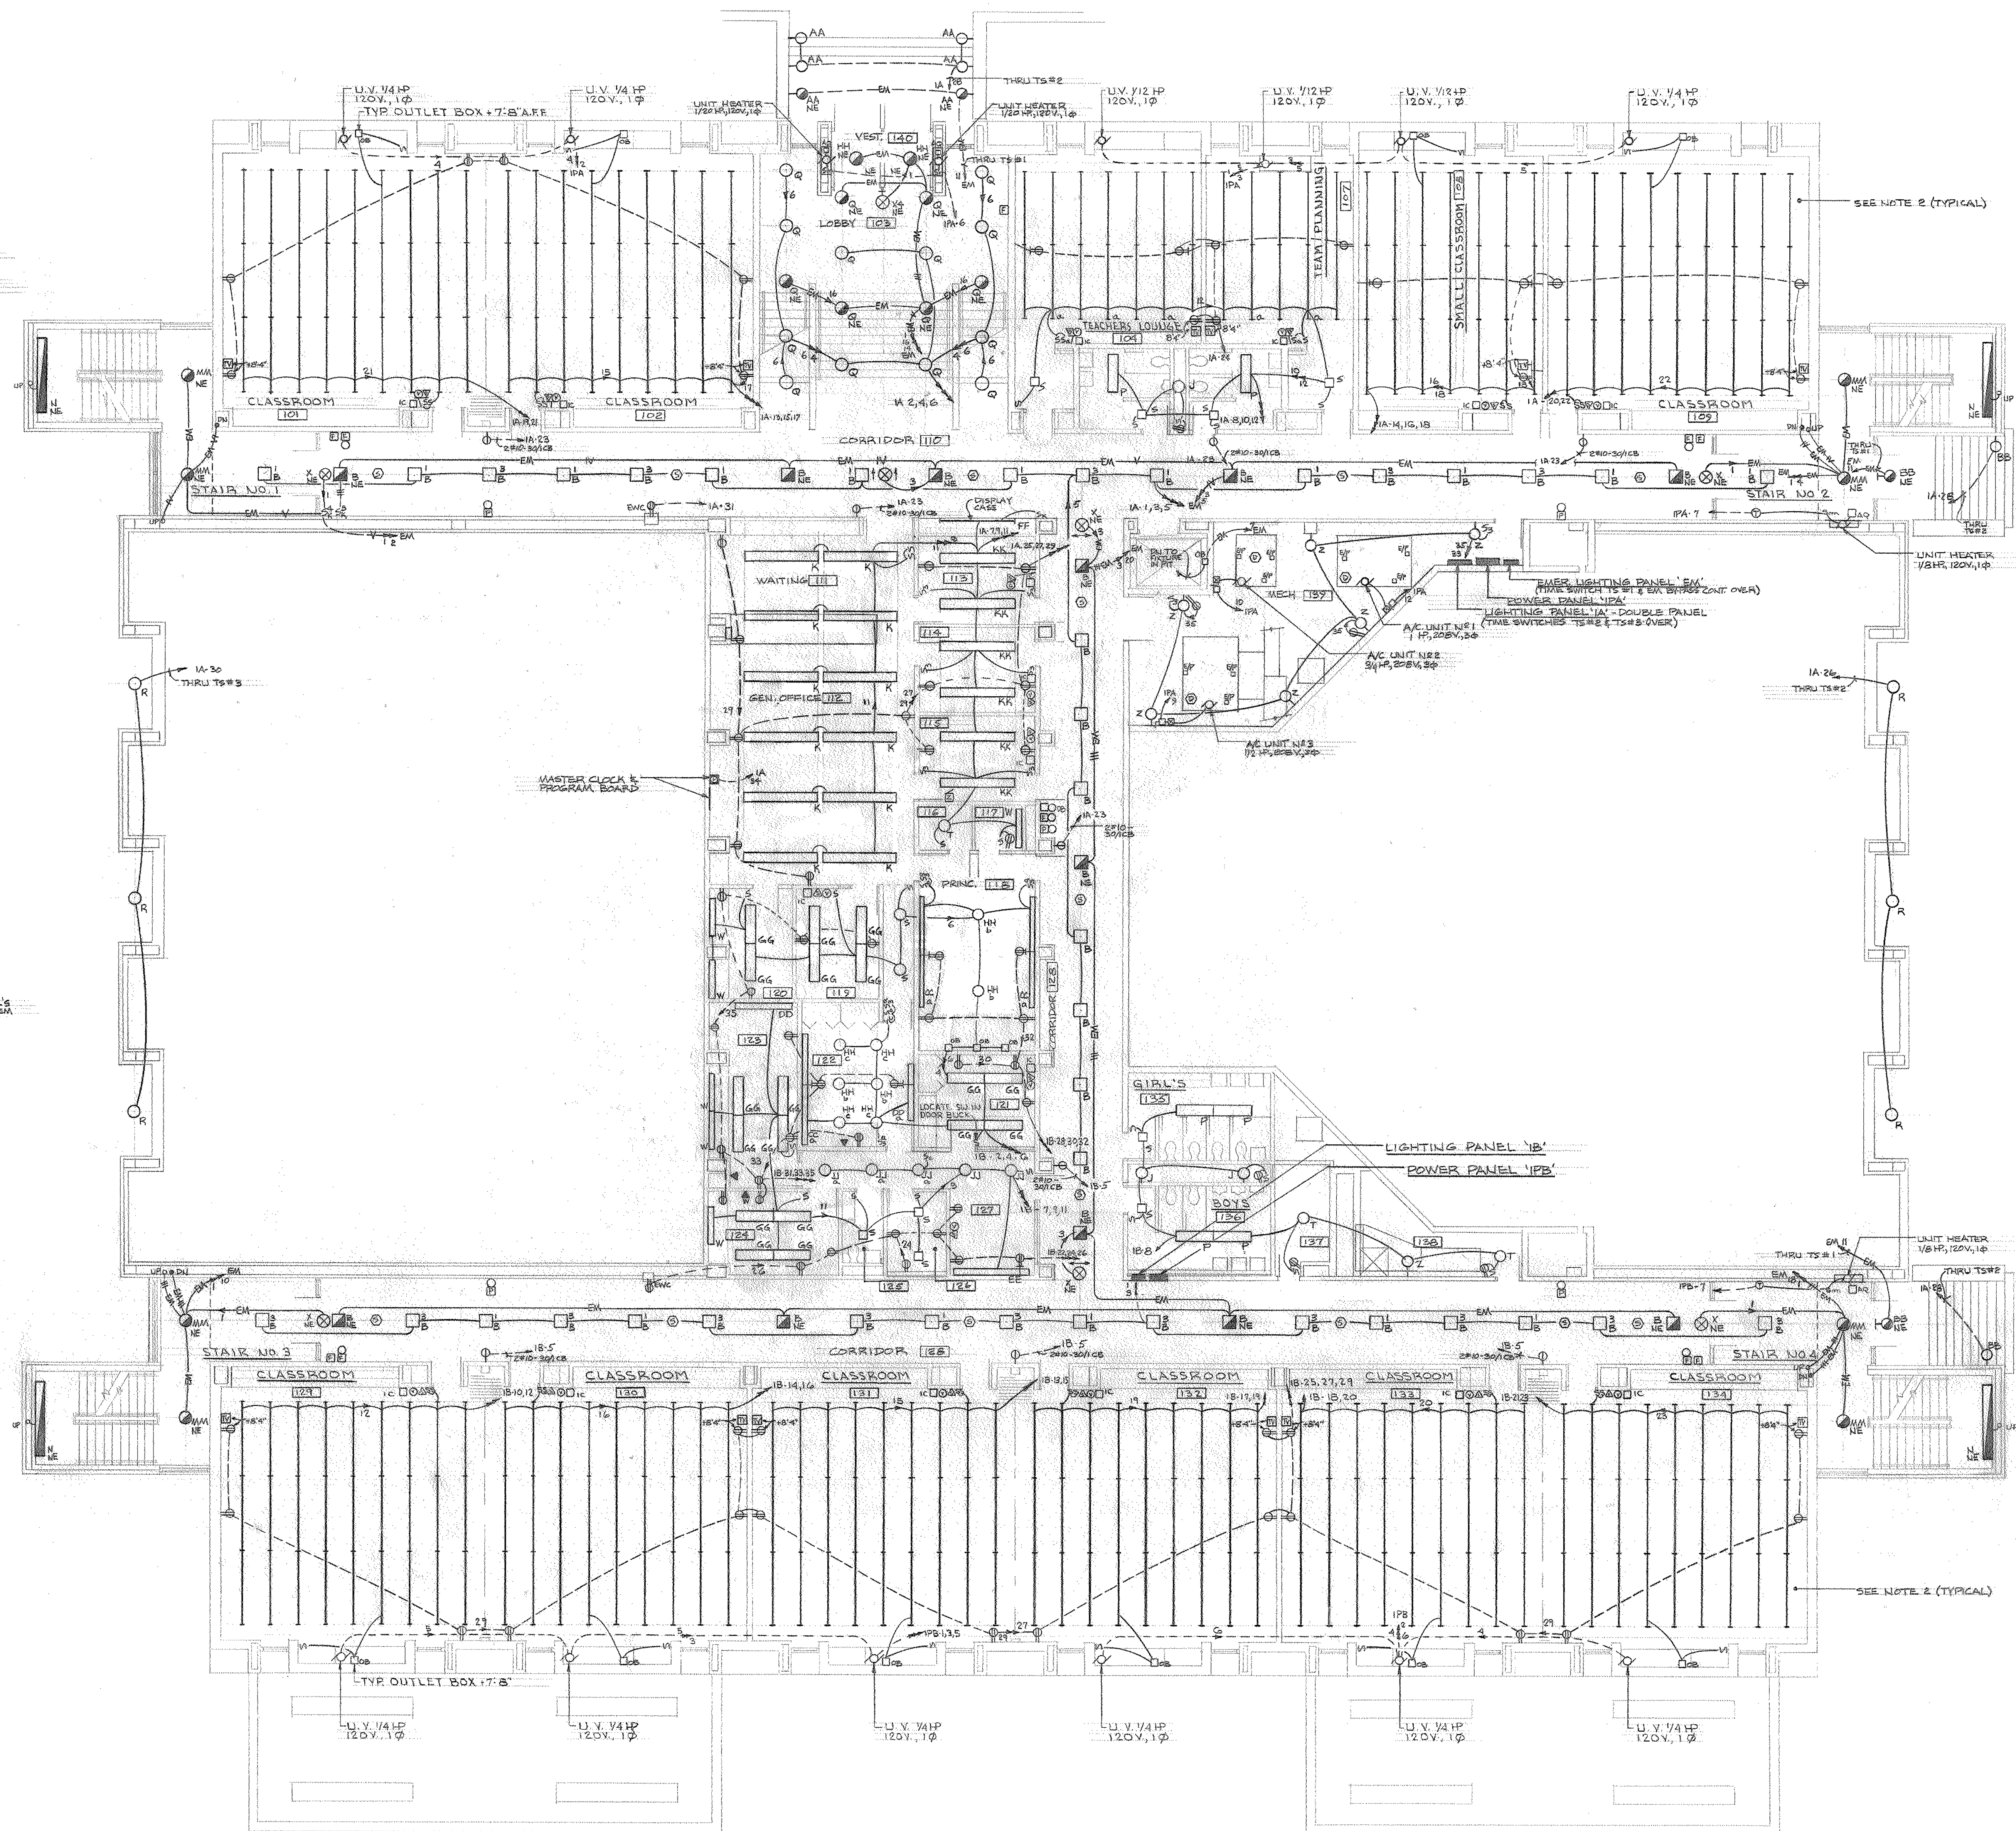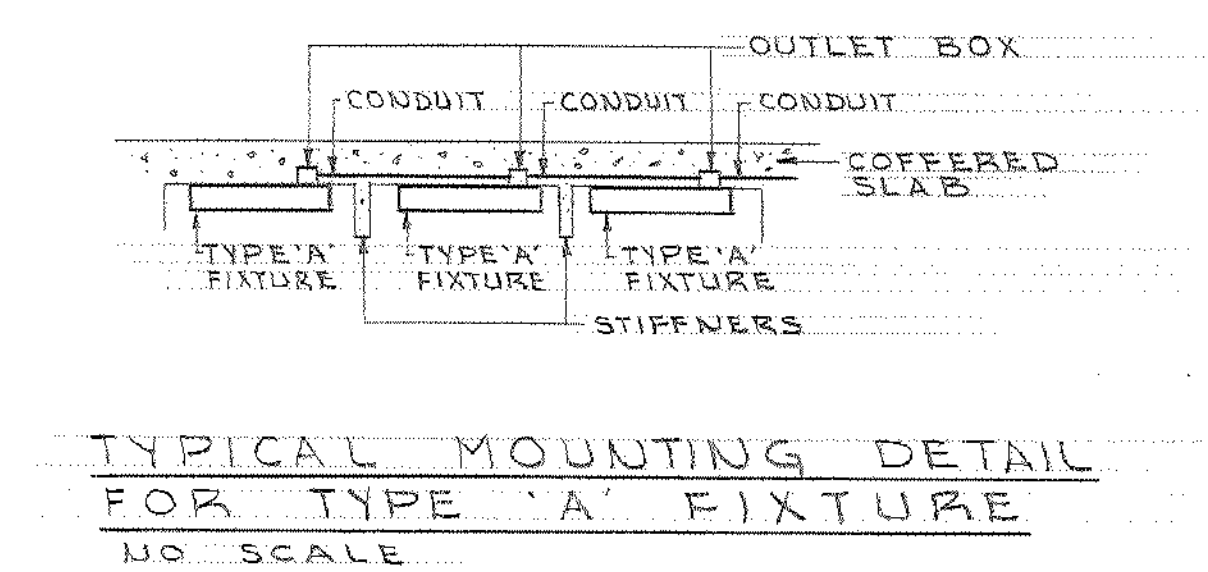

NOTE

1. NO 20AMP, 120V, BRANCH CIRCUIT SHALL EXCEED 1600 W.
2. ALL FIXTURES TYPE 'A' UNLESS NOTED. TYPE 'A' FIXTURES SHALL BE HUNG INDIVIDUALLY AND NOT IN CONTIGUOUS ROWS.

FIRST FLOOR PLAN
1/8" = 1'-0"

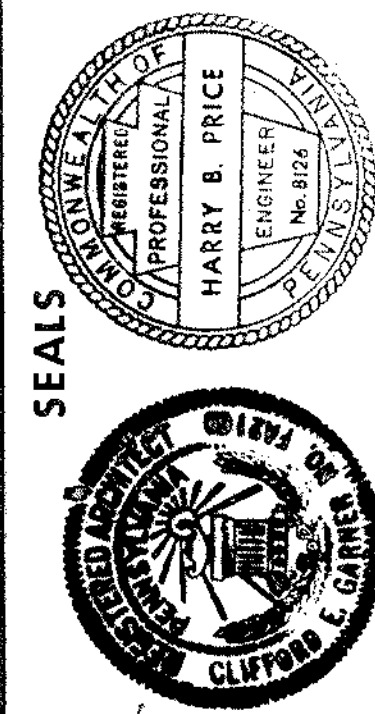

THE GARNER & WHITE ASSOCIATES
CLIFFORD E. GARNER, A.I.A.
ARTHUR R. WHITE, A.I.A.
ARCHITECTS AND PLANNERS
PHILADELPHIA, PENNSYLVANIA
1737 CHESTNUT STREET
ROBERT D. LYNN, PROJECT ASSOCIATE
LOUJIST-7-5890
KEAST AND HOOD
STRUCTURAL ENGINEERS
ADCOCK AND MATZ
MECHANICAL ENGINEERS
HARRY B. PRICE
ELECTRICAL ENGINEER



NEW ANDREW HAMILTON PUBLIC SCHOOL
PHILADELPHIA, PENNSYLVANIA
BOARD OF EDUCATION
THE SCHOOL DISTRICT OF PHILADELPHIA

FIRST FLOOR PLAN			
REVISIONS		COMM. NO.	PROJ. NO.
NO	DESCRIPTION	DATE	F-U
		422	
		DATE	SLOG NO.
		21 MAY 68	60
		SCALE	TYPE
			269

ALL DIMENSIONS AND EXISTING CONDITIONS SHALL
 BE SHOWN BY THE CONTRACTOR AT THE
 SITE BEFORE PROCEEDING WITH THE WORK.





DRAWING NO.

E - 4

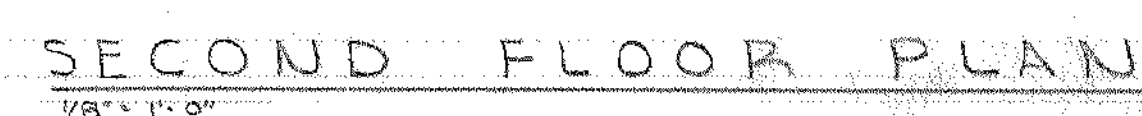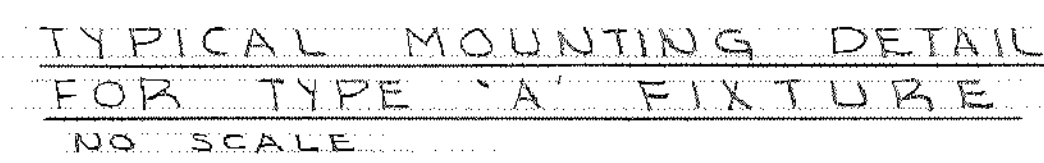

DRAWING NO.

E - 5

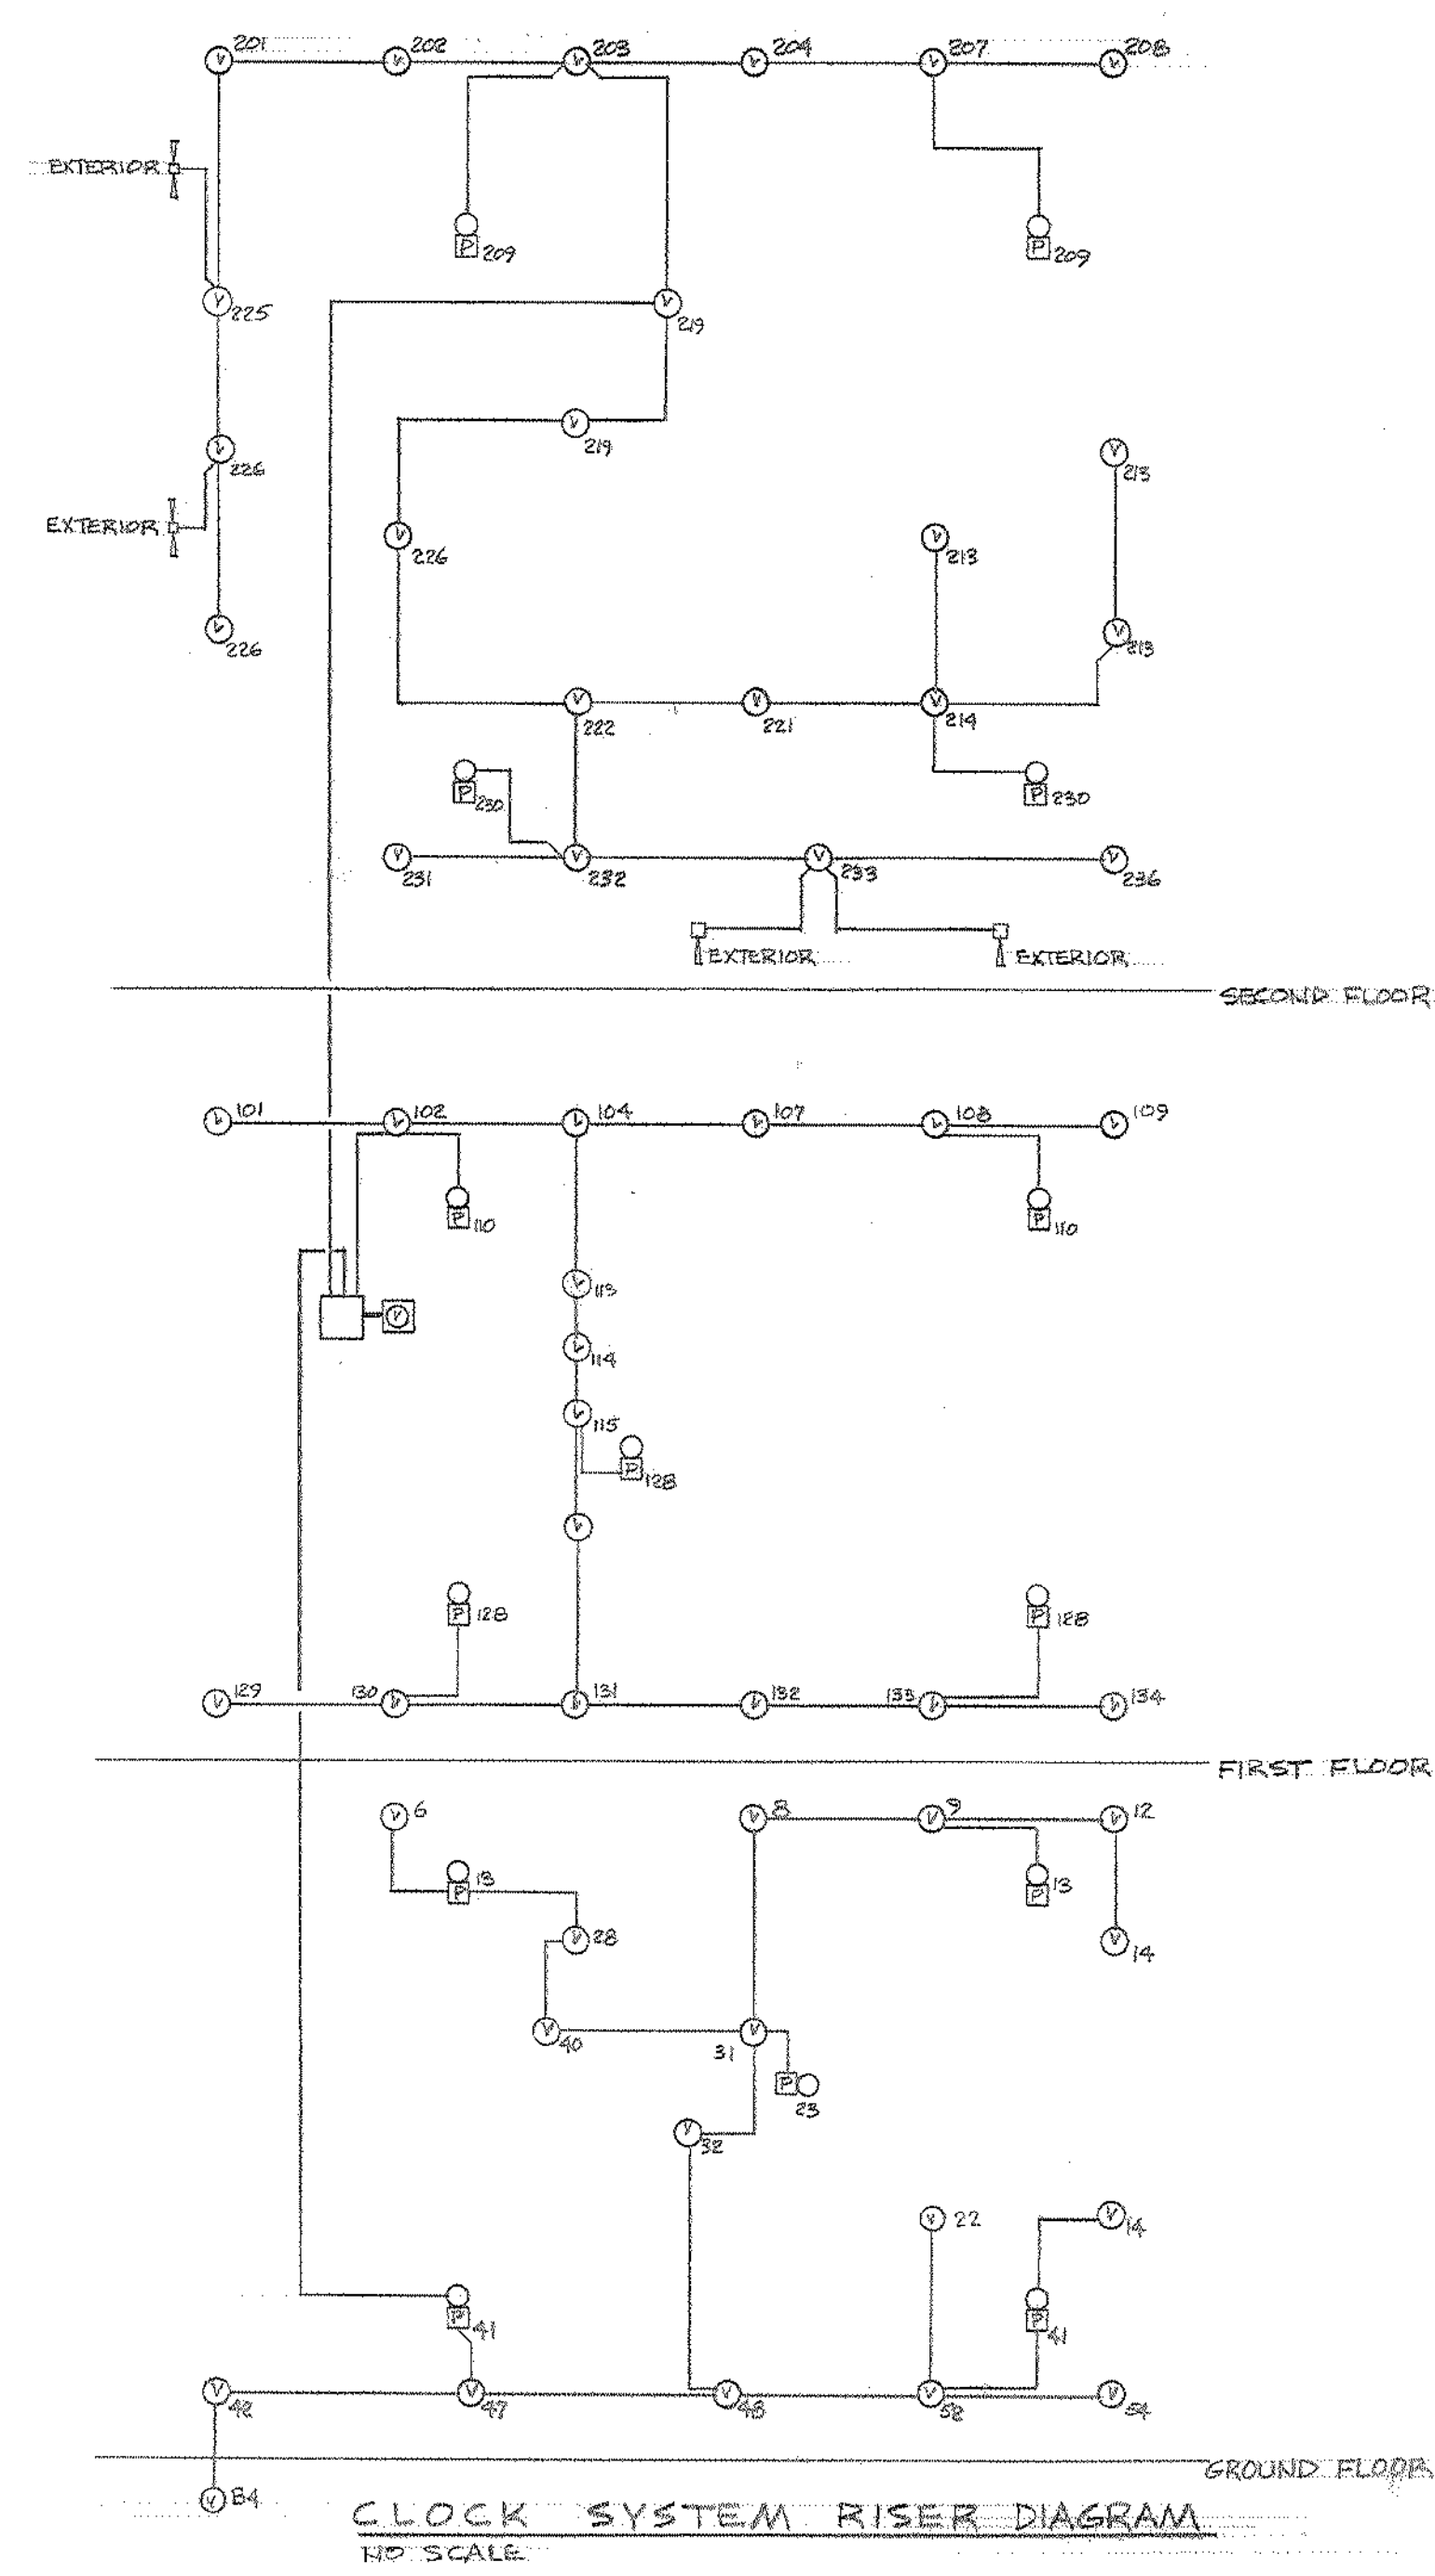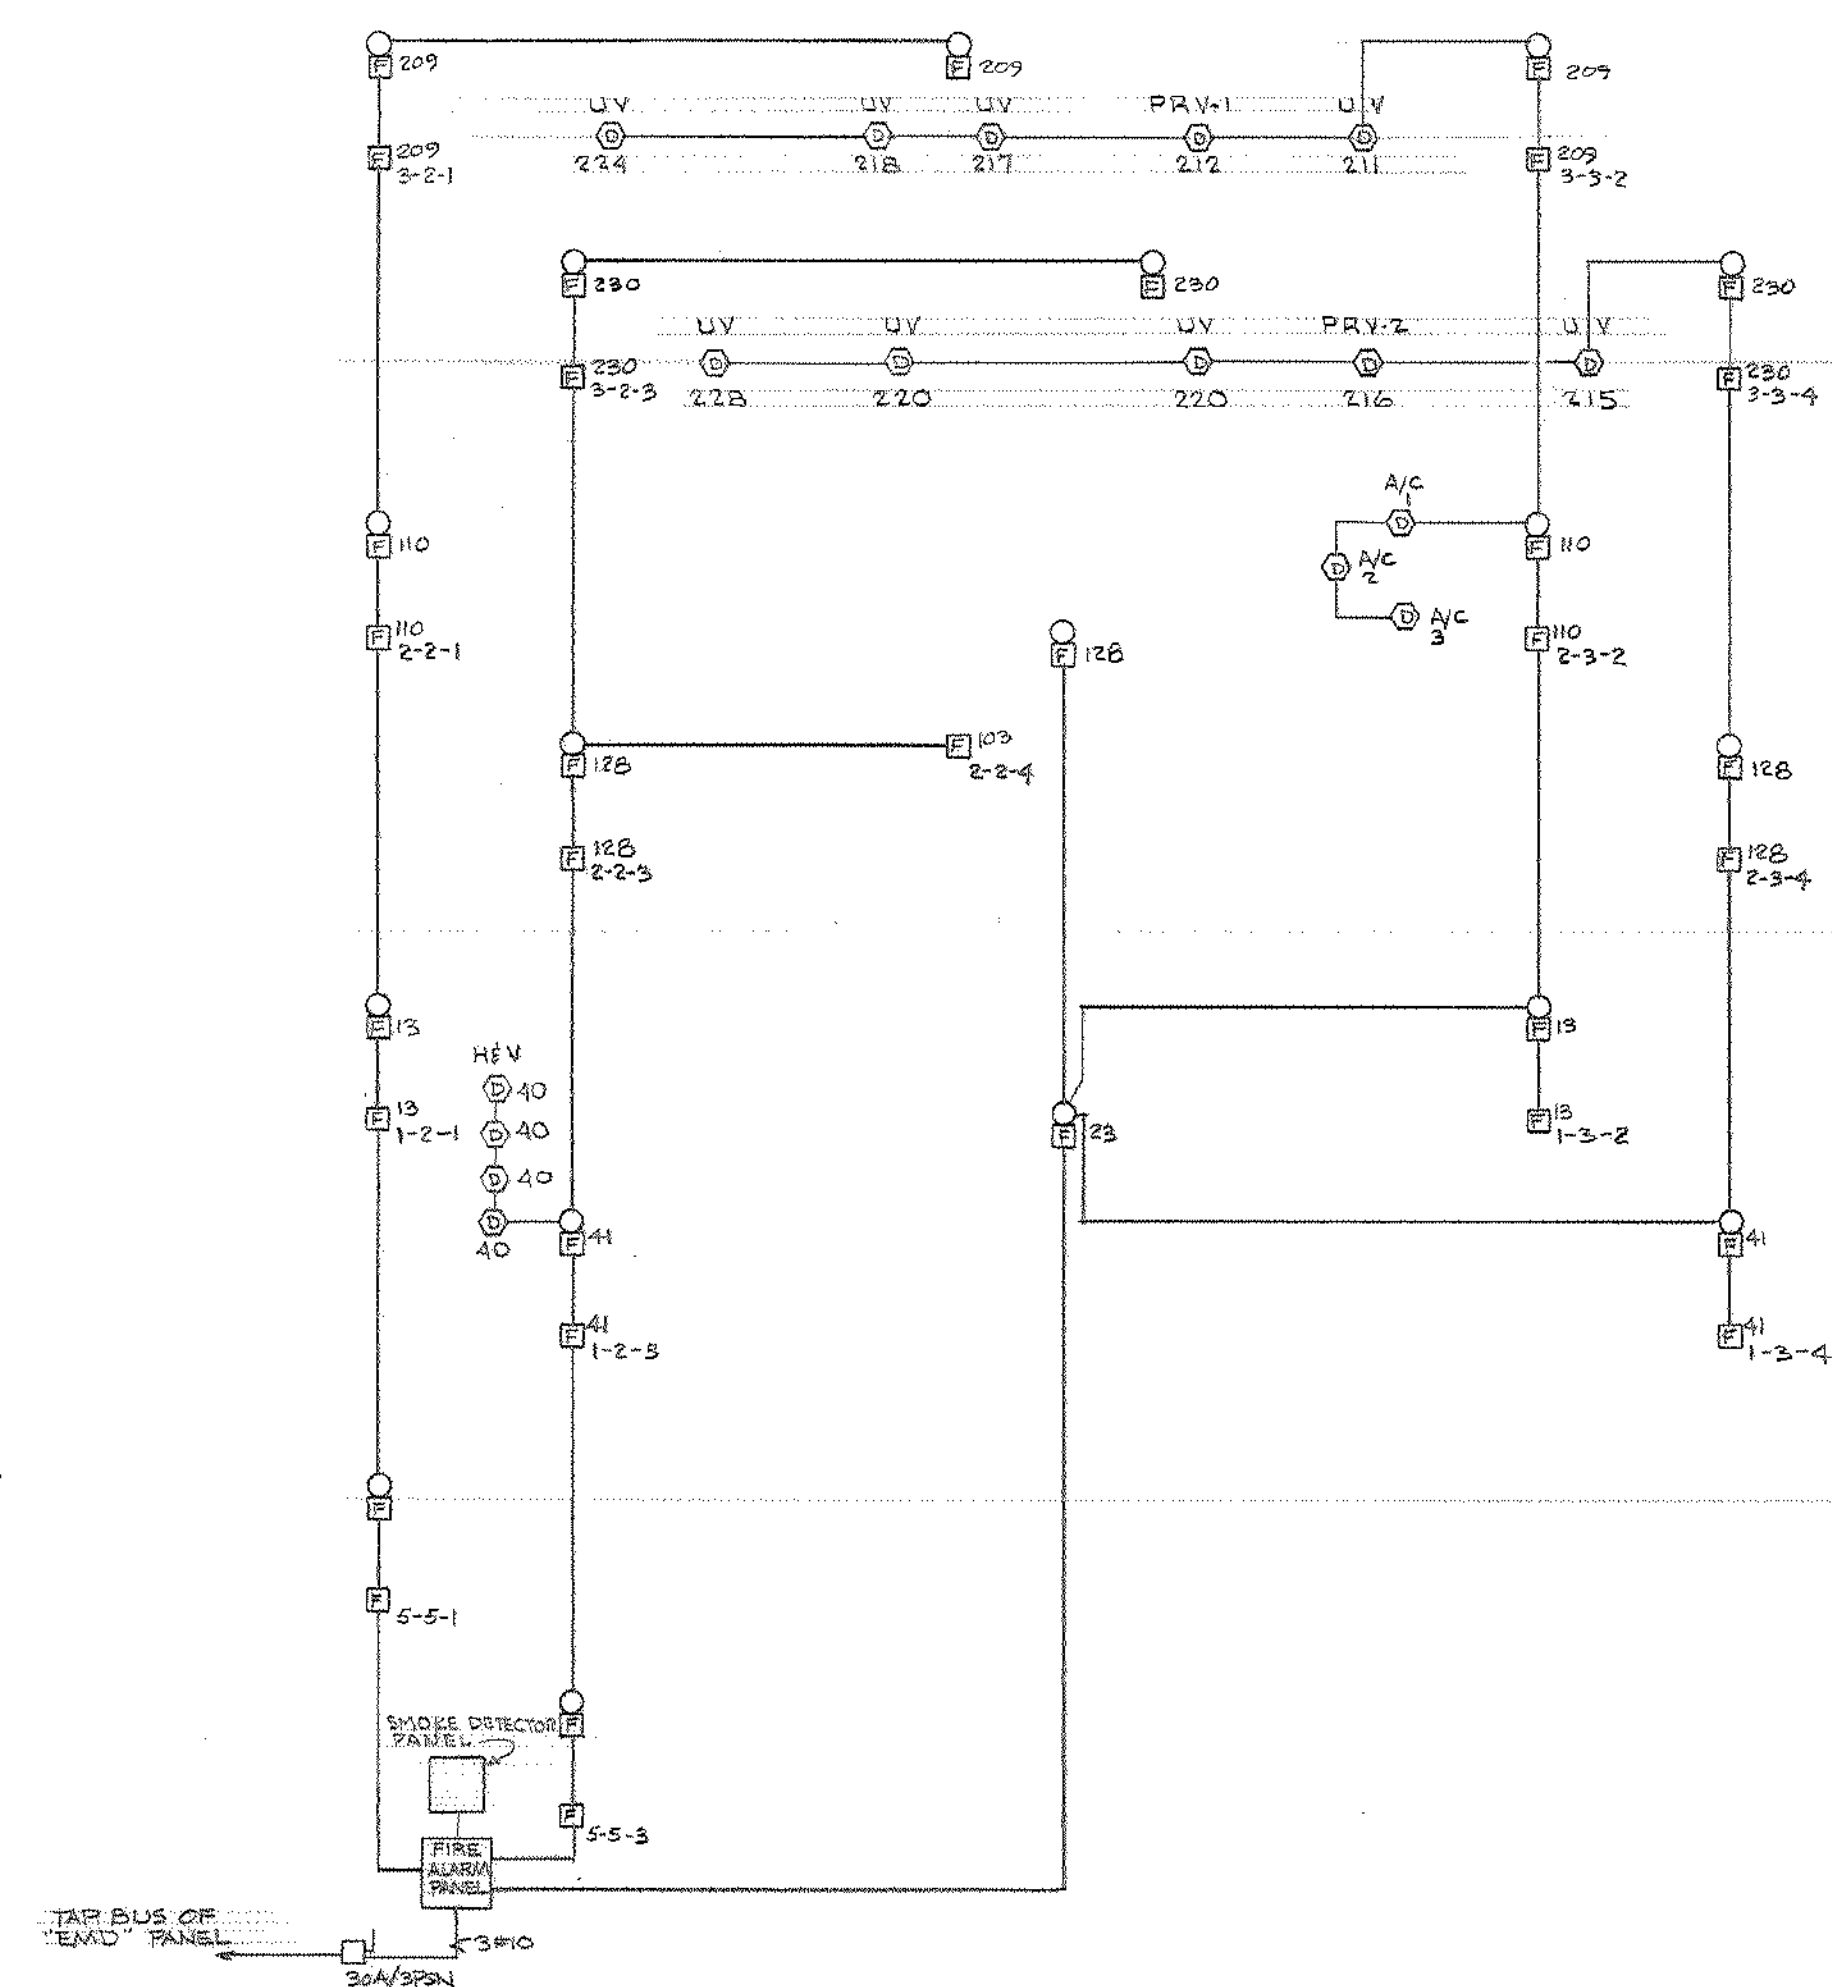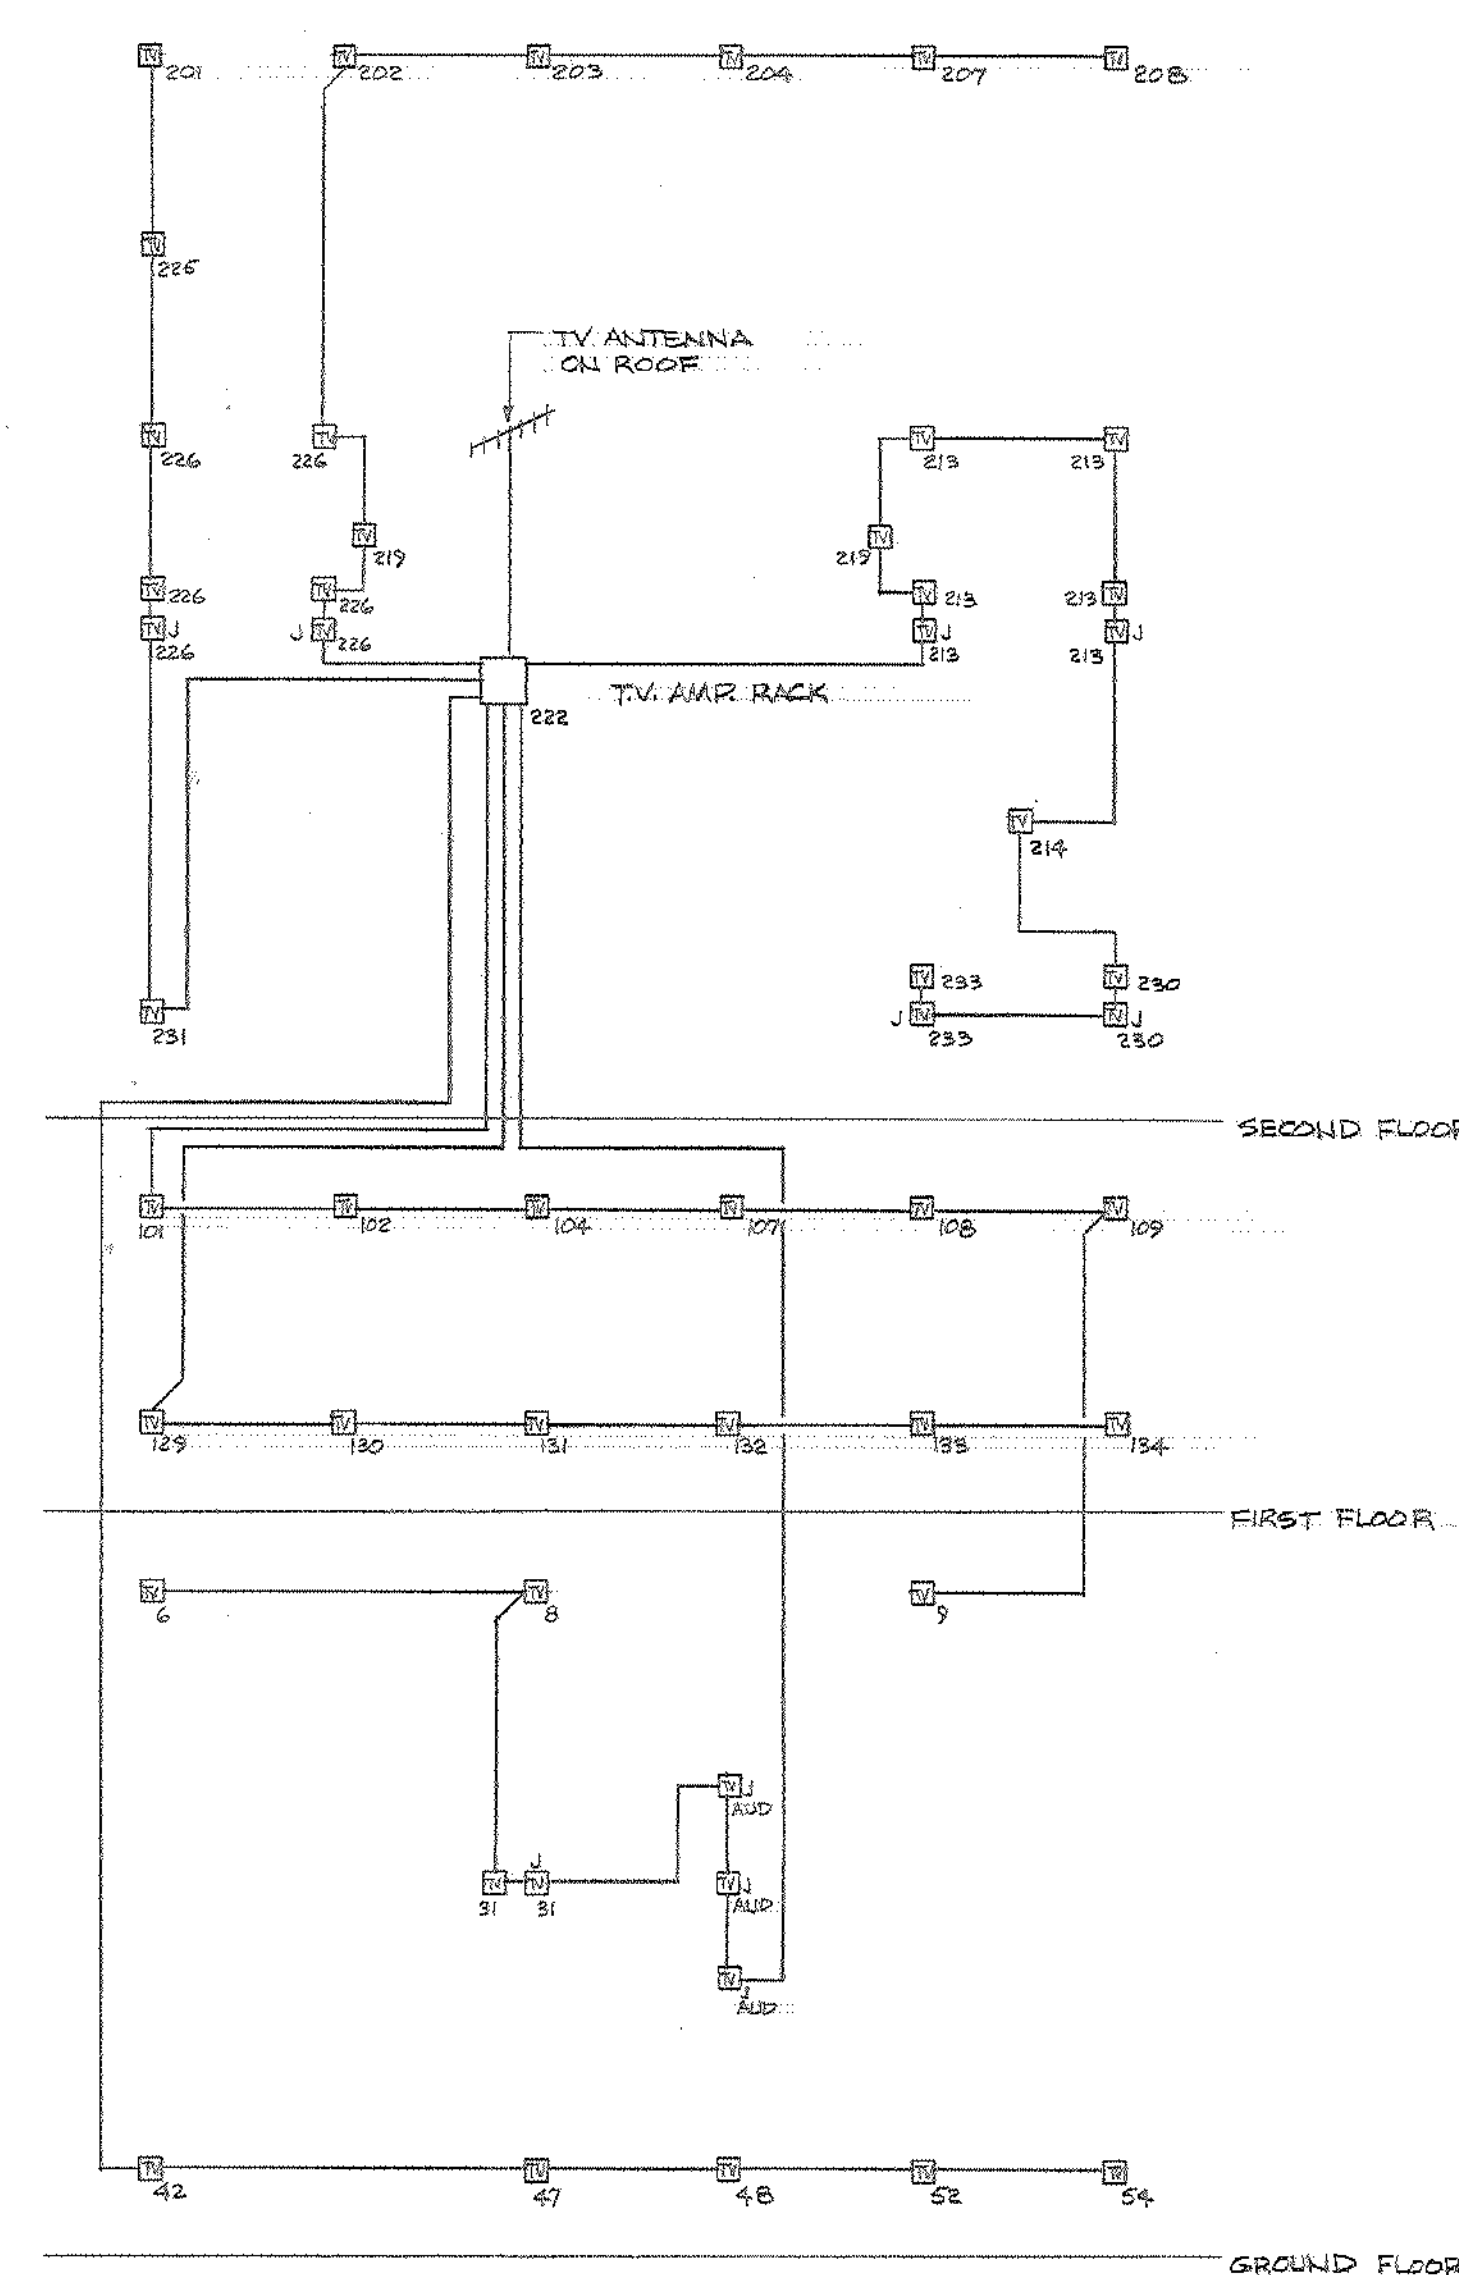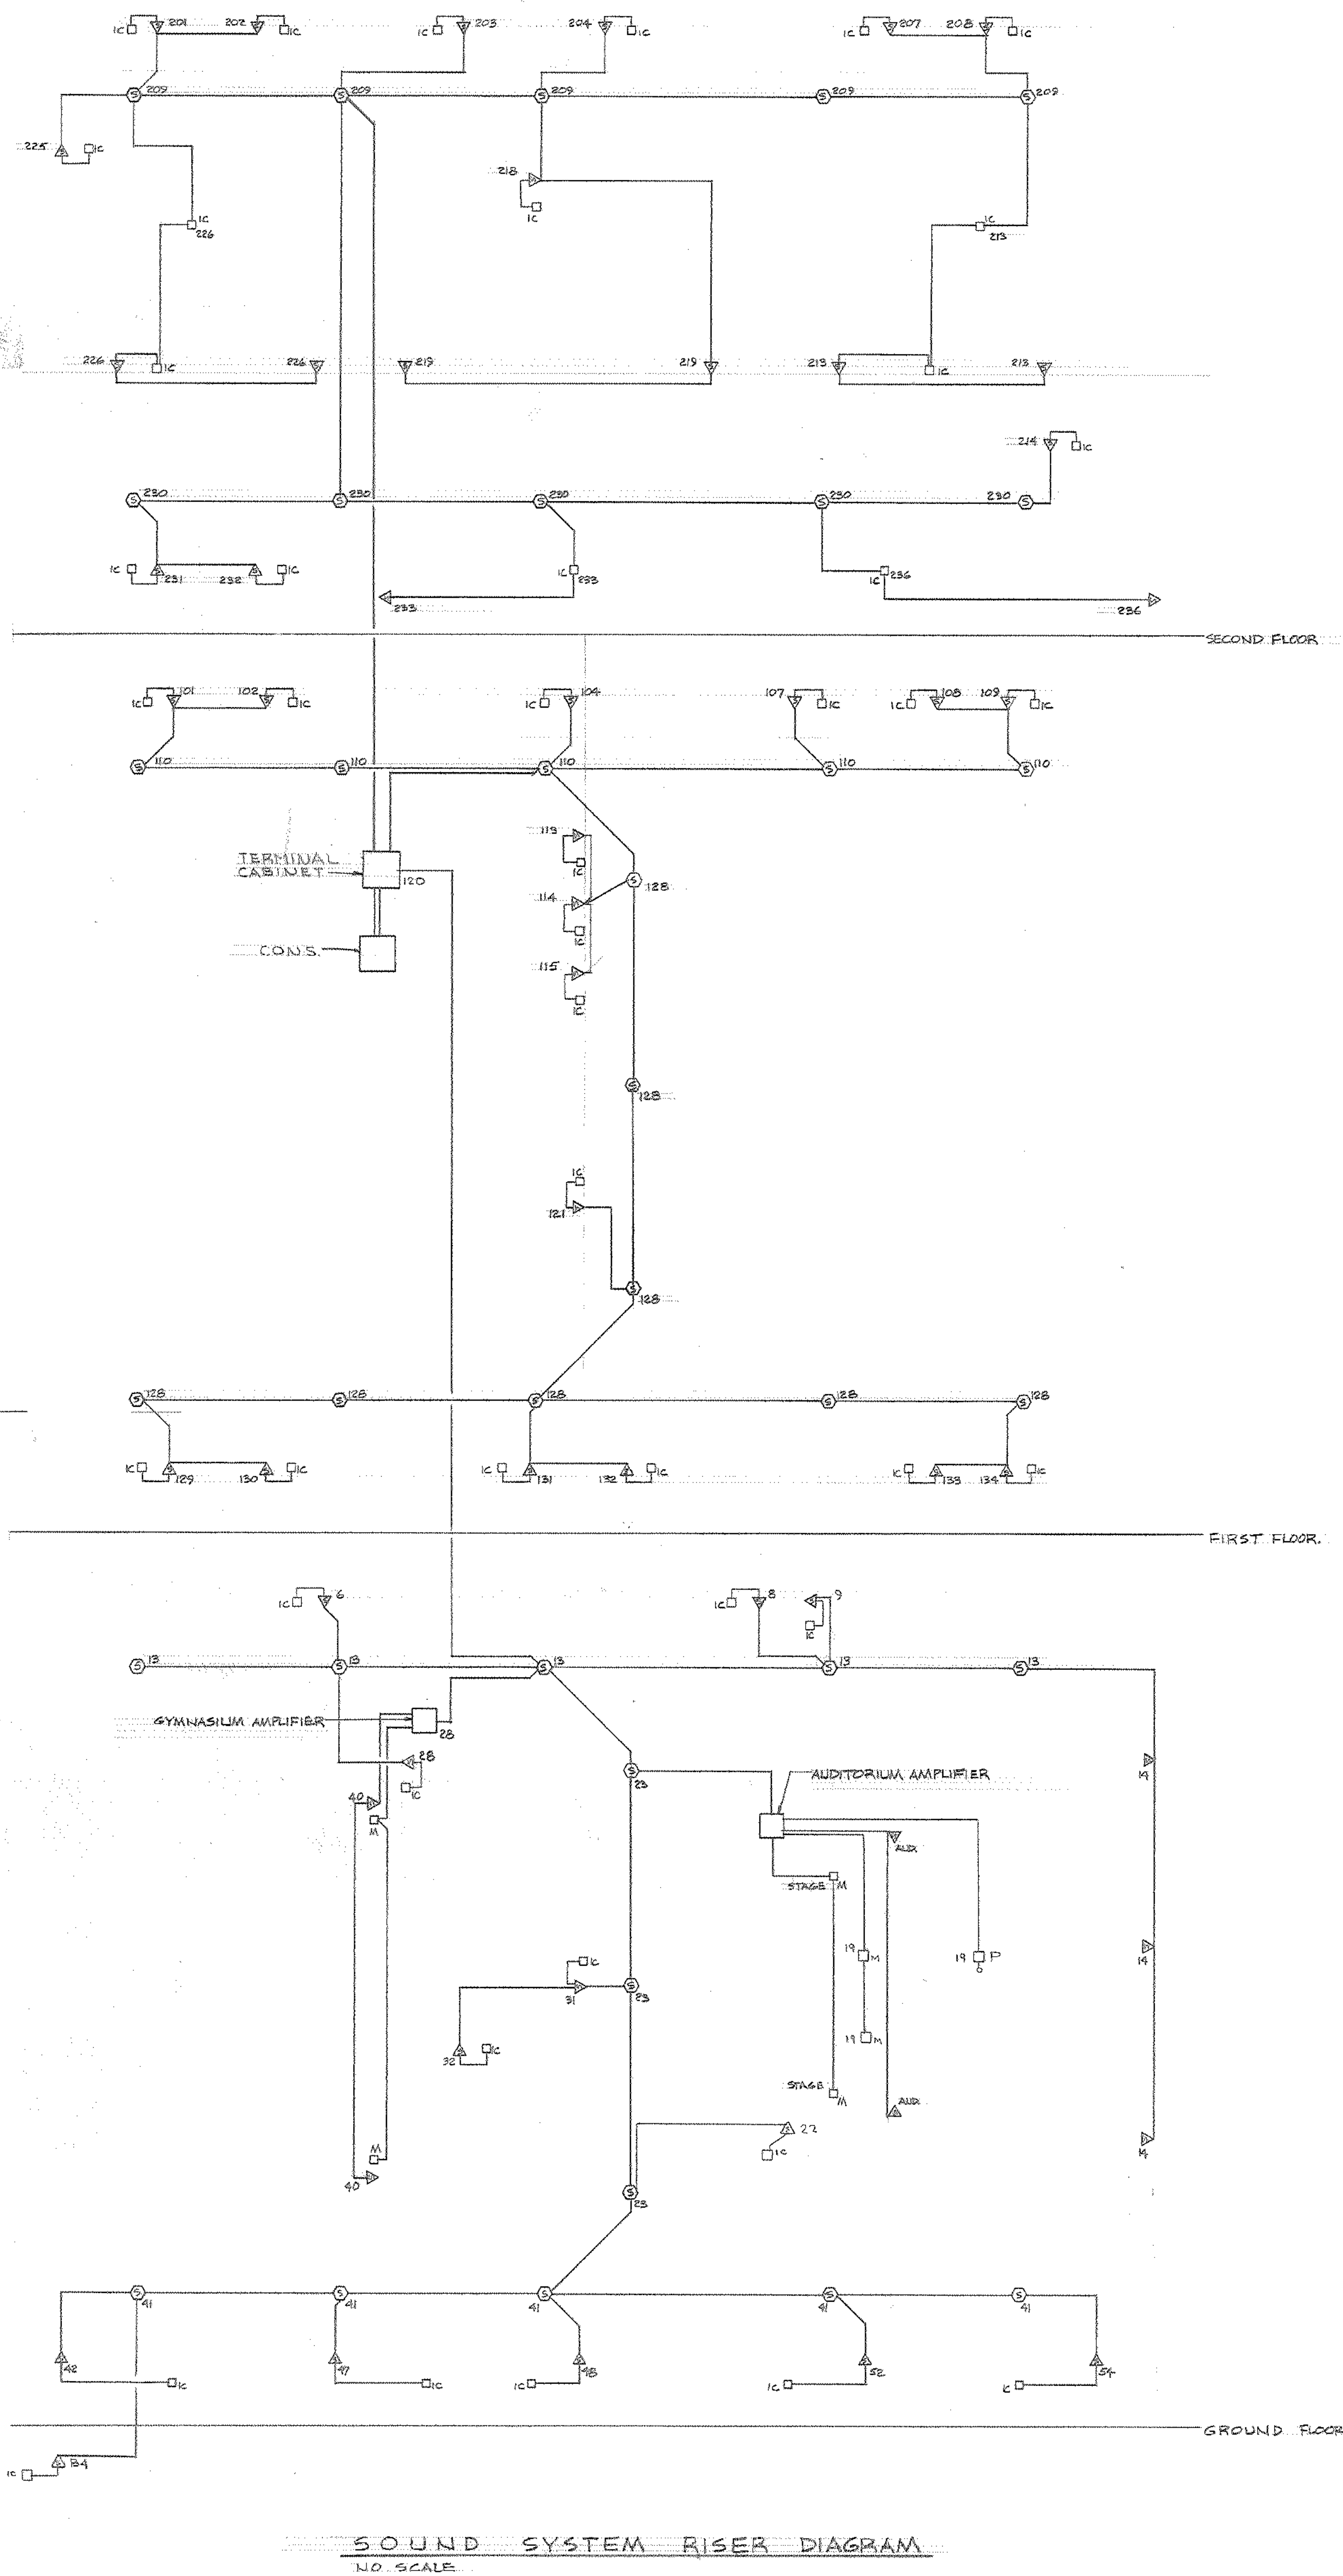

LIGHTING FIXTURE SCHEDULE		
TYPE	DESCRIPTION	CATALOG NO.
AA	Incandescent, step light, recessed, die-cast aluminum tempered glass behind louvered guard, 2-60W lamps.	Moldcast V-372
BB	Incandescent, wall bracket, 6" diameter cylinder, 12" high, bronzed finish, 1-150W lamp and micro-lux reflector.	Prescolite 1156-921
CC	Fluorescent, wall bracket, 12' long, matte white finish, 8-30W RS lamps	Lam FB-204 x 12/11 12/16
DD	Fluorescent, wall bracket, 6' long. Matte white finish, 4-30WRS lamps	Lam FB-204 x 6/8
EE	Fluorescent, wall bracket, 8' long. Matte white finish. 4-40WRS lamps.	Lam FB-204 x 8/12
FF	Fluorescent, 106" long, shallow fixture, one piece die formed steel housing, surface mounted. 2-40WRS lamps	Lightolier 10249
FF1	Similar to type FF except 55" long with 1-40WRS Lamp	Lightolier 10247
GG	Fluorescent, recessed, 1 x 4, regressed white acrylic flat diffuser. 2-40WRS lamps	Neo-Ray T14-240RS-V
HH	Incandescent, recessed, round, 5 1/4" diameter aperture, black milligrove baffle 1-150W lamp	Prescolite 1054-720
JJ	Incandescent, regressed colorlouvered fresnel lens with gray risers, shallow box construction. 1-150W lamp	Lightolier 7795
KK	Fluorescent, semi-recessed, 1' x 8' matte white finish, R-11 lens, 4-40WRS lamps in tandem.	Neo-Ray 2/1104-XVII-412
LL	Mercury Vapor. Wall mounted 20" diameter. Lumacryl plastic globe. Self-enclosed ballast 1-175 Delux white mercury vapor lamp. Tamperproof screws.	Habitat 6118WB Mod.-HFF
MM	Incandescent, pendant 1 1/2" diameter sphere, 9" long stem, acrylic globe 1-150W lamp.	Prescolite 544
NN	Incandescent, flush mounted ground light, weatherproof, heat and shock resistant convex lens. Recess fixture fully into clean earth free from stone and debris. 1-300W Par-56 lamp	Prescolite 5102
PP	Incandescent, pendant, standard dome RIM, stem length to clear ductwork. 1-150W lamp.	Steher RU-214-RV

PLATFORM BORDERLIGHTS: Shall be of the continuous type with diecast aluminum joining plates and end platen for additional rigidity. Units shall be equipped as 6' sections with each joiner section having chain mounting holes with 30" chains for mounting to pipe batten. Borders shall have barriered compartments 6" on centers and be designed for 150 watt PAR flood lamps. Each compartment shall have spring hinged doors and be equipped with heat resisting glass roundels alternating in red, clear, and blue. Each borderlight shall be alternately wired for 3 colors as outlined above with 2 circuits per color.

BORDER # 1: Shall be 30' long with 6 color circuits and 3 additional circuits feeding 6 pigtails for portable spotlights, etc. Total circuits shall be 9. Border shall be Century 440-50/6-3. HUB 21630

BORDER # 2: Shall be identical in all respects to Border # 1 except it shall have 4 pigtails on 2 additional circuits, total circuits shall be 8. Border shall be HUB 21630.

JUNCTION BOXES: Borders shall be connected in the proper manner with a 30 terminal junction box over each border HUB 10204. The contractor shall wire from the junction box to the borderlight in multi conductor extra flexible approved borderlight cable allowing 2 conductors per circuit plus 2 for spares and 2 for grounding. The rigging contractor shall provide for proper monkey lines, cable supports, etc., for the raising and lowering of the borders with no strain of any kind on conductors or connections. Pigtaills mentioned in the borderlight specification shall all be 18" long terminating in a 20 ampere grounded twistlock female plug.

RISER DIAGRAMS			
NO	REVISIONS	DATE	DESCRIPTION
1	422	21 MAY 68	60
2			
3			
