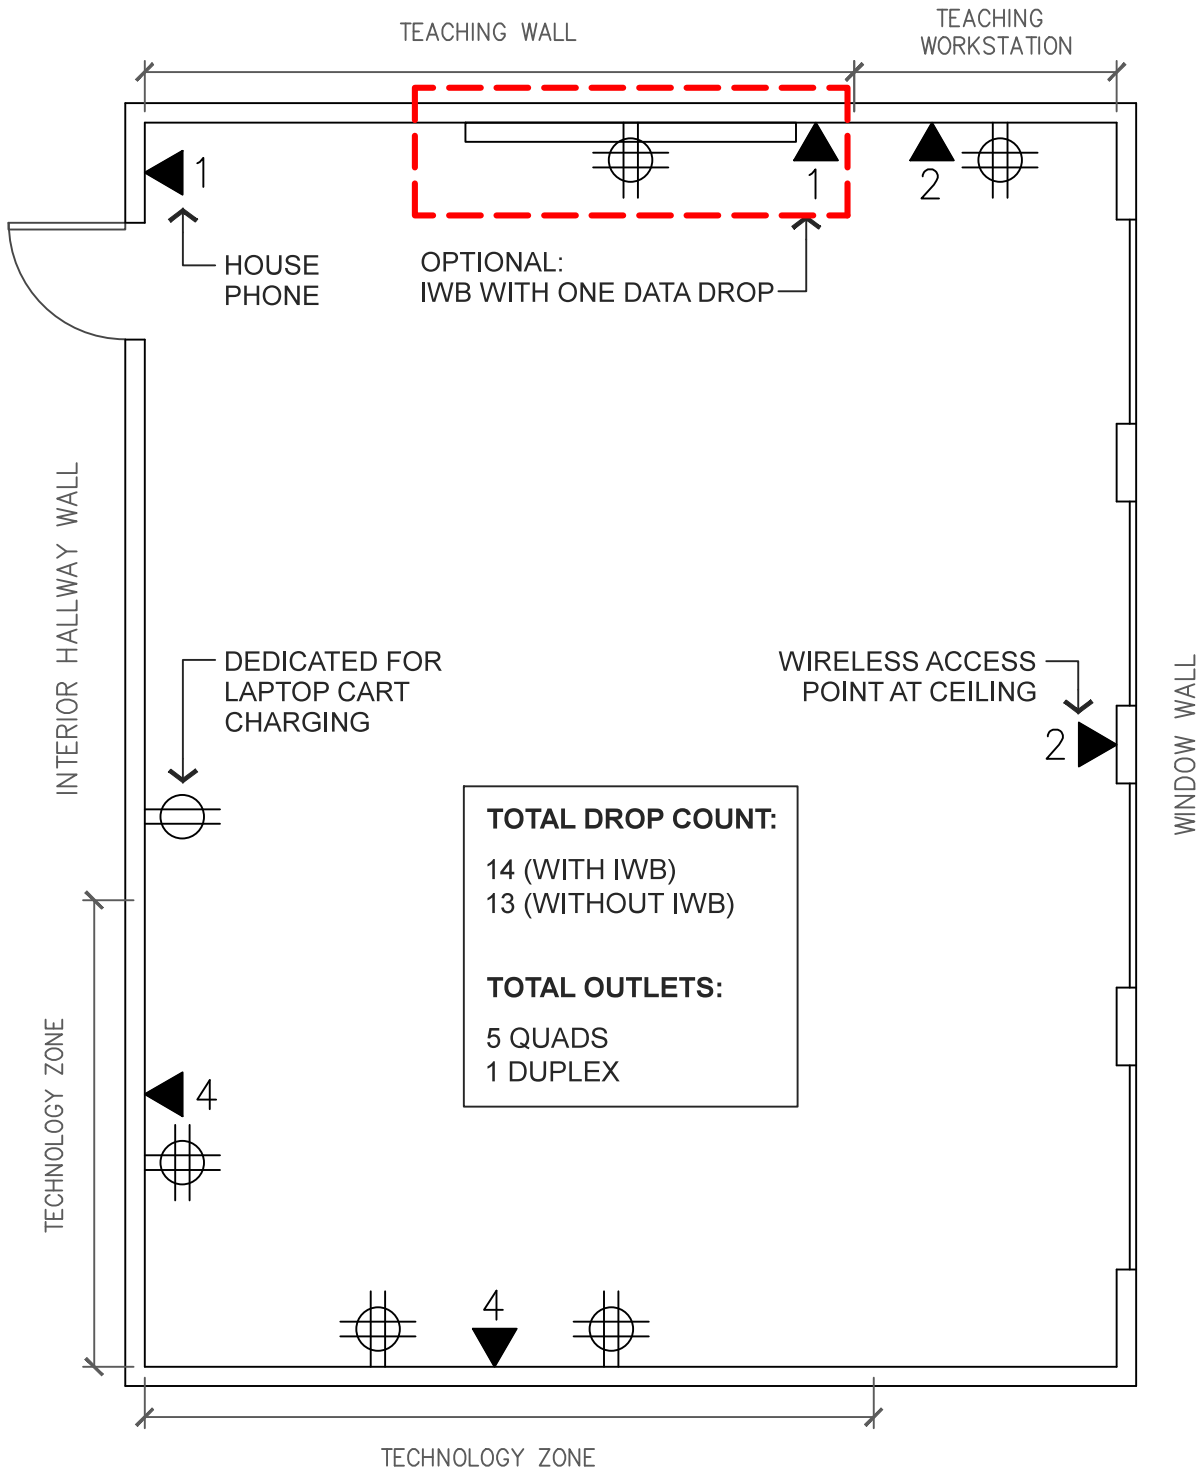

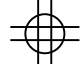



# IDEAL TECHNOLOGY SCENARIO

OCT 2015

## STANDARD CLASSROOM INFRASTRUCTURE LAYOUT



KEY:	NOTES:
 DUPLEX ELECTRICAL OUTLET	DRAWINGS NOT TO SCALE.  INDIVIDUAL CLASSROOMS WILL VARY BY SHAPE AND LOCATION OF WINDOWS & DOORS, BUT COUNTS AND TYPES OF INFRASTRUCTURE TO REMAIN THE SAME.
 QUAD ELECTRICAL OUTLET	
 AMOUNT OF DATA DROPS	