



SCALE



SCHOOL & LOCATION
Commodore John Barry Elementary School
5900 Race Street, Philadelphia PA 19139

PROJECT TITLE
NEW CONSTRUCTION

DRAWING TITLE
BASEMENT PLAN

APPROVED BY

SCHOOL DISTRICT OF PHILADELPHIA
THE SCHOOL REFORM COMMISSION


DEPARTMENT OF DESIGN AND CONSTRUCTION SERVICES

440 N. BROAD STREET
PHILADELPHIA, PA 19130
(215) 400-9726 FAX (215) 400-4721

CONTRACTOR TO VERIFY ALL CONDITIONS AND DIMENSIONS AT SITE

NO.	DATE	REVISION
1	1/2/2008	1
2	1/2/2008	2
3	1/2/2008	3
4	1/2/2008	4
5	1/2/2008	5
6	1/2/2008	6
7	1/2/2008	7
8	1/2/2008	8
9	1/2/2008	9
10	1/2/2008	10

DRAWING NO.
P100

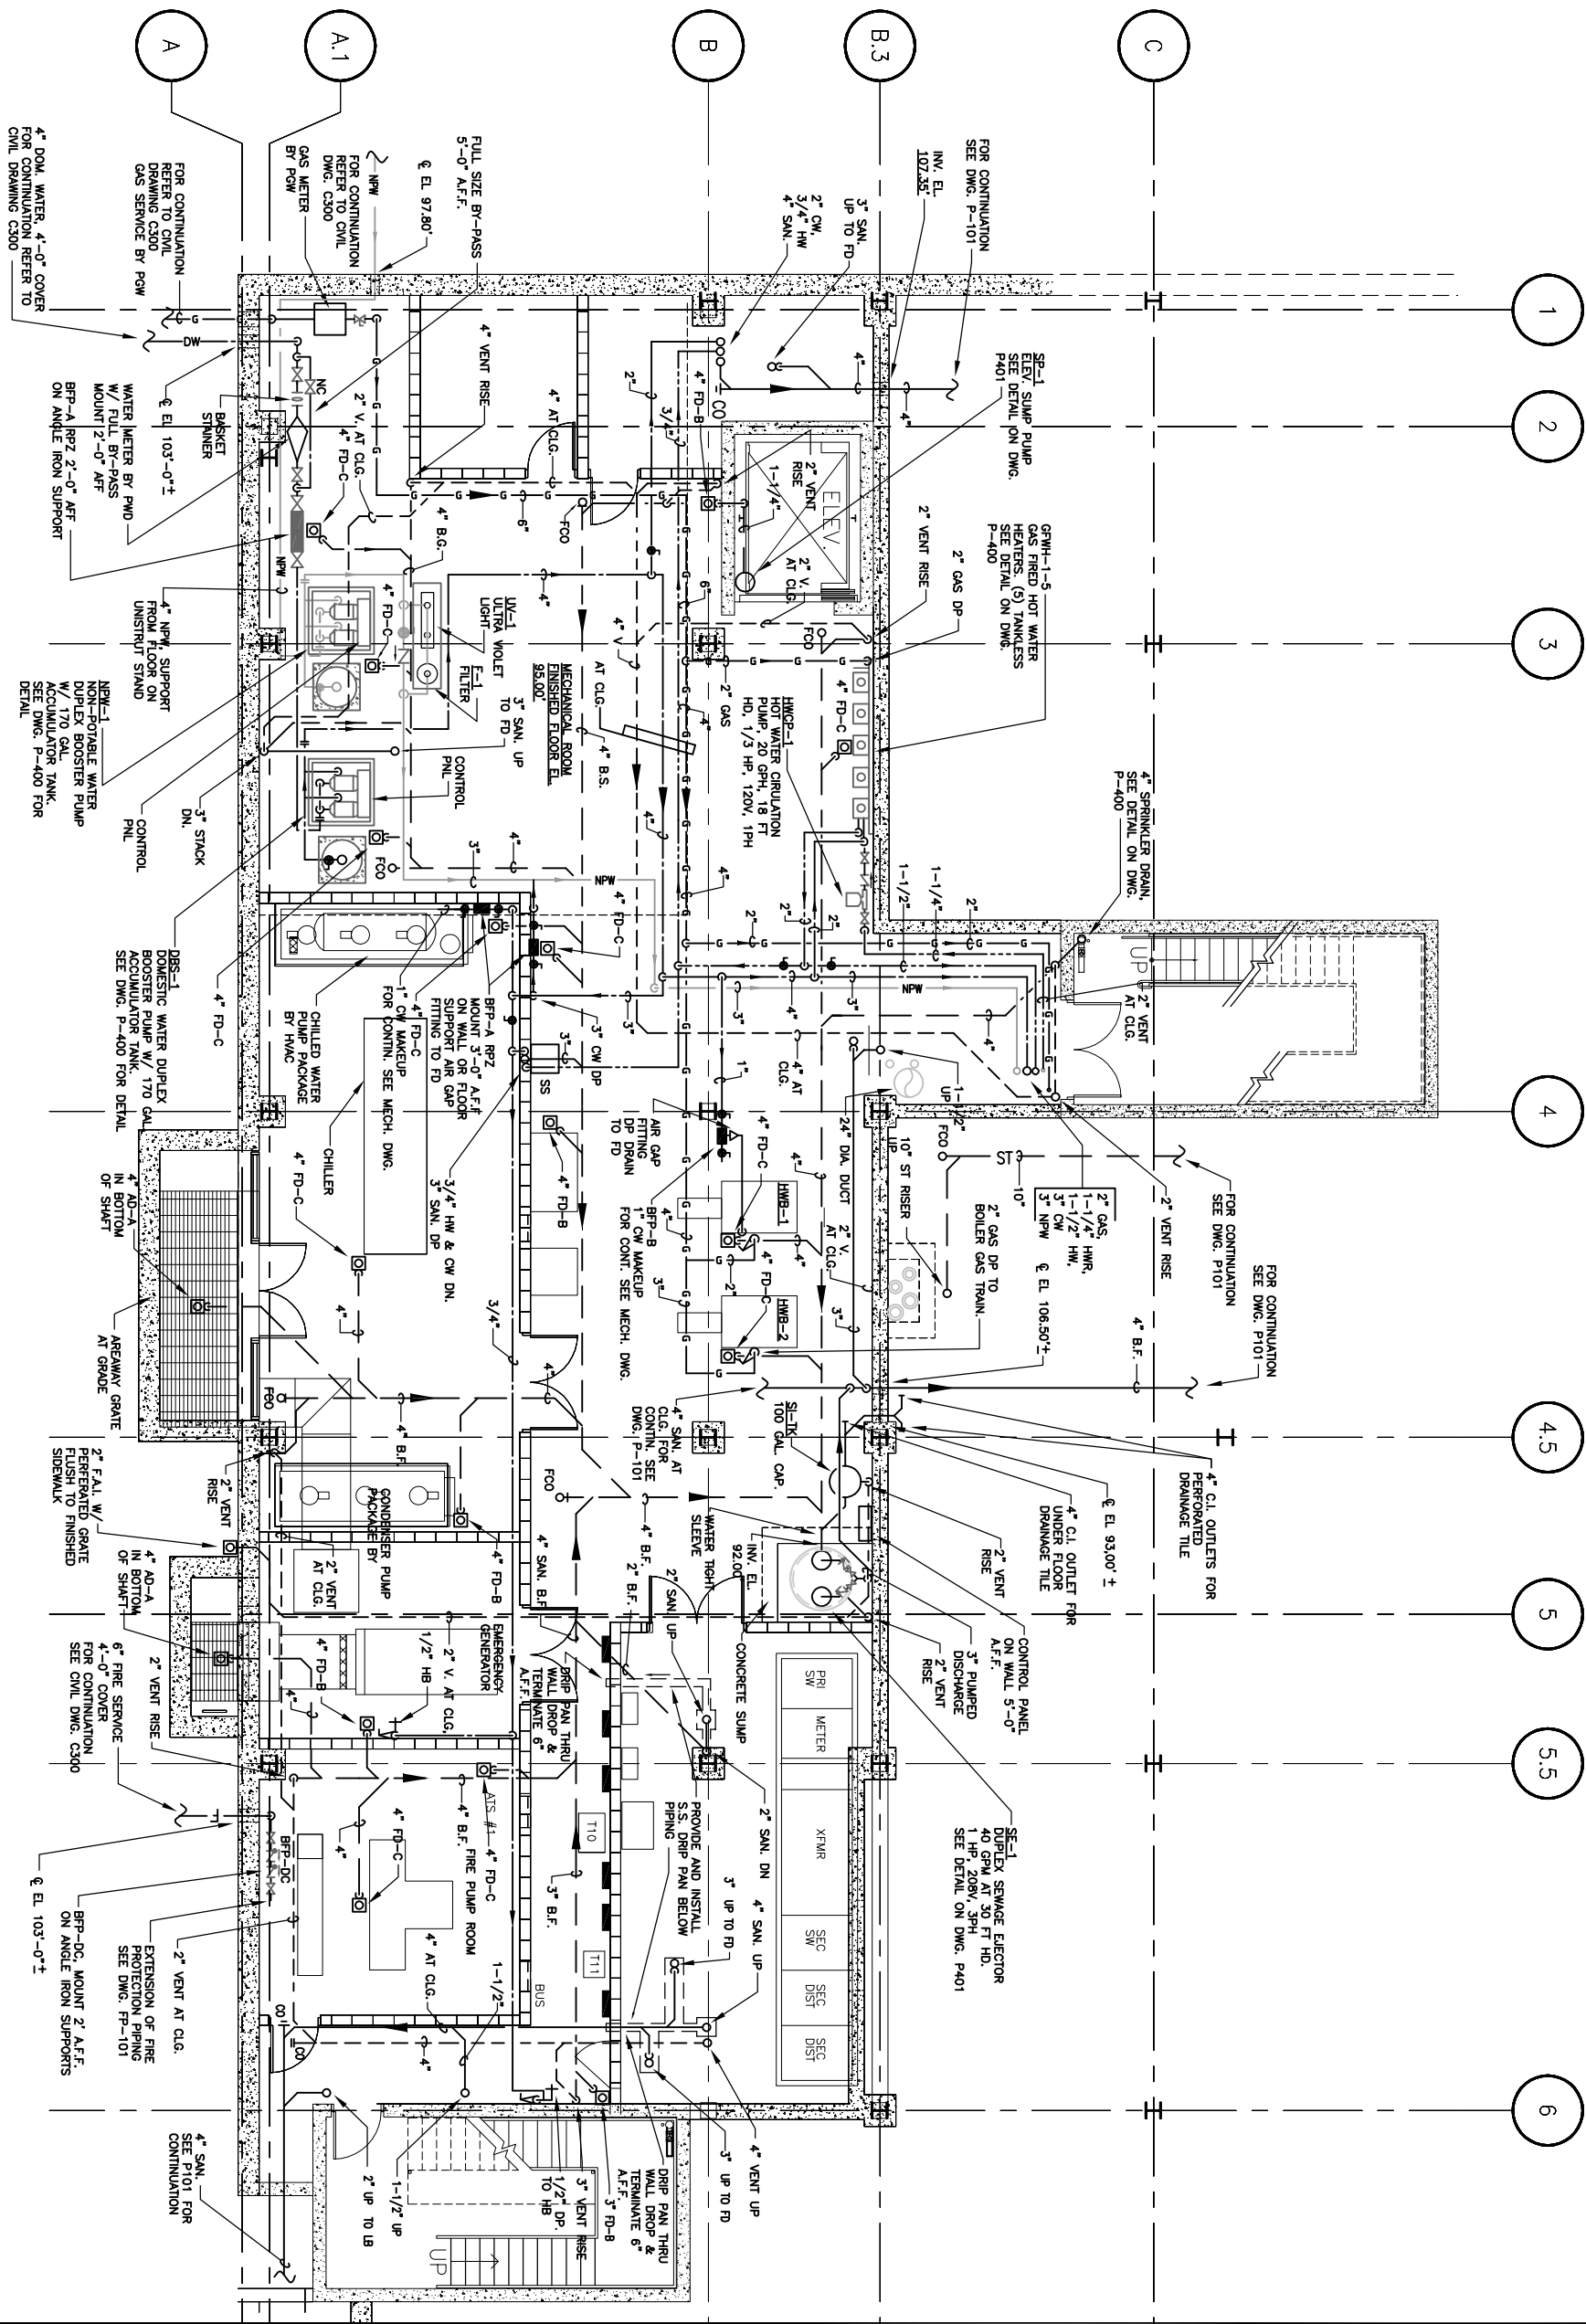

1 PLUMBING BASEMENT PLAN

1/4" = 1'-0"