



CONTINUED ON THIS SHEET BELOW

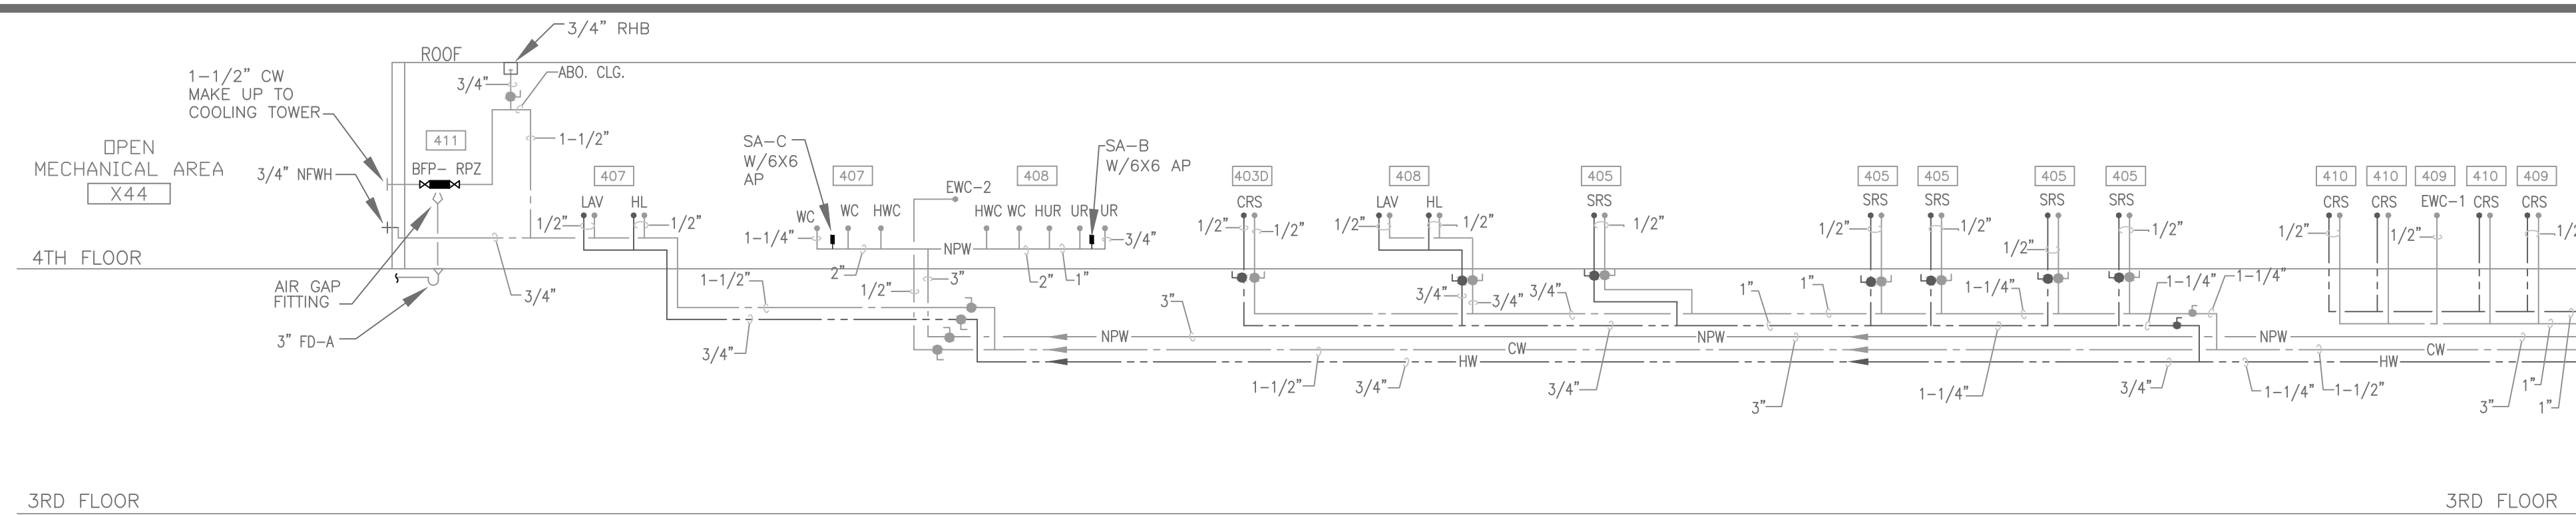


CONTINUED ON THIS SHEET BELOW

CONTINUED ON THIS SHEET ABOVE


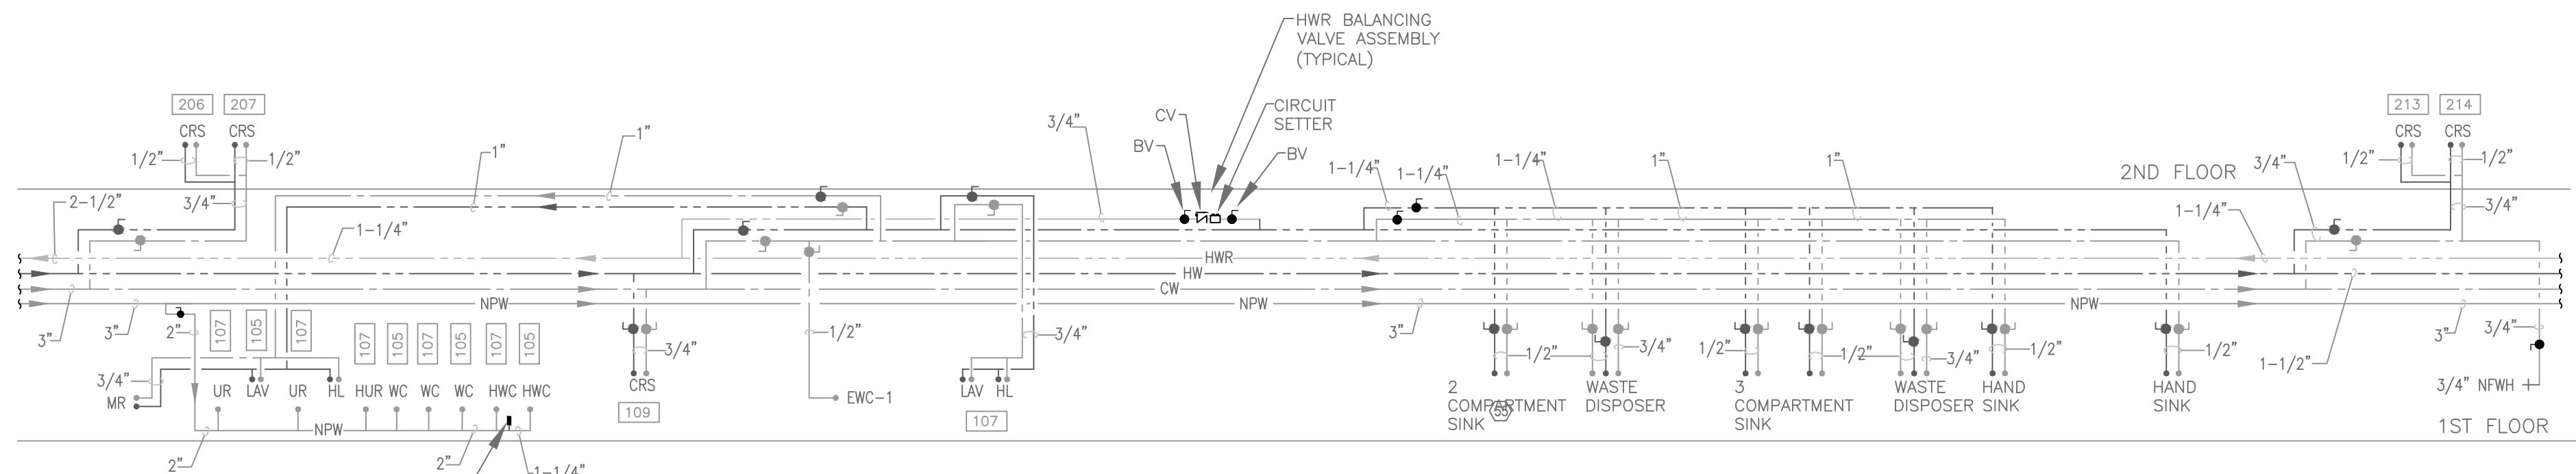


CONTINUED ON THIS SHEET BELOW

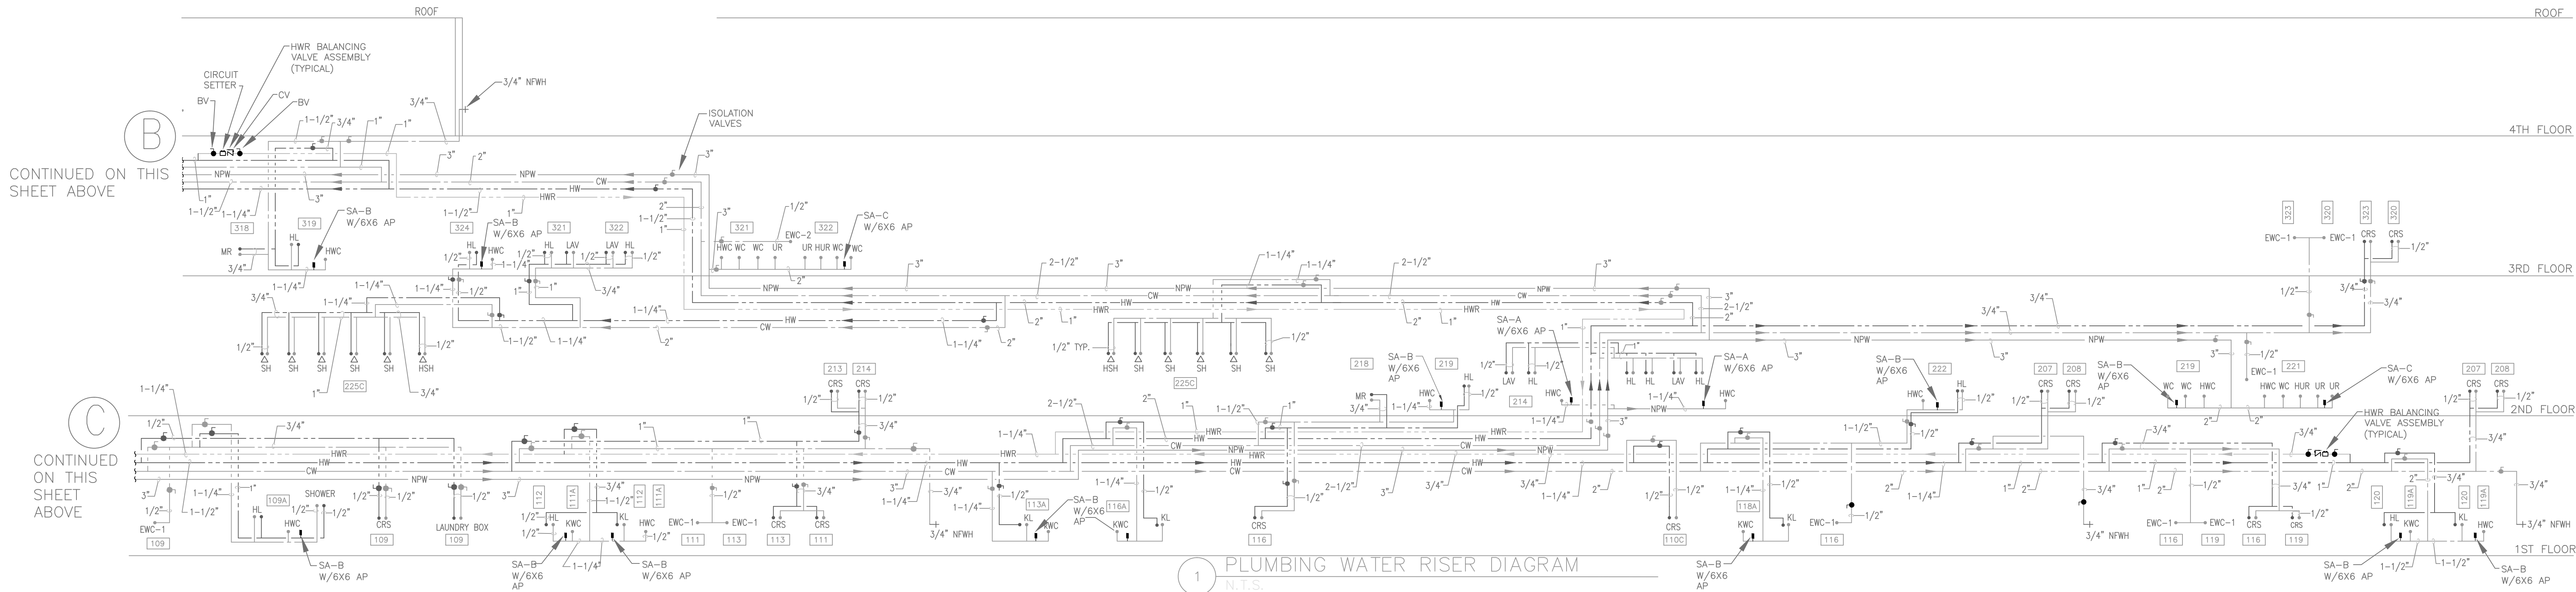

CONTINUED ON THIS SHEET ABOVE

1 PLUMBING WATER RISER DIAGRAM
N.T.S.

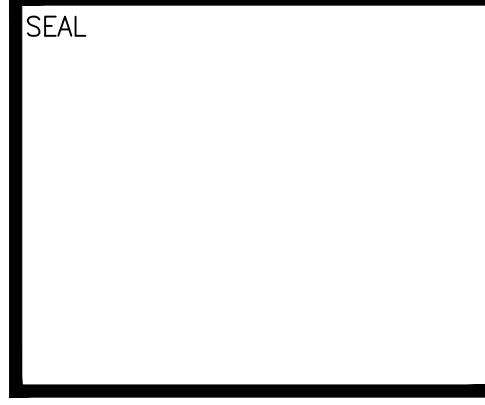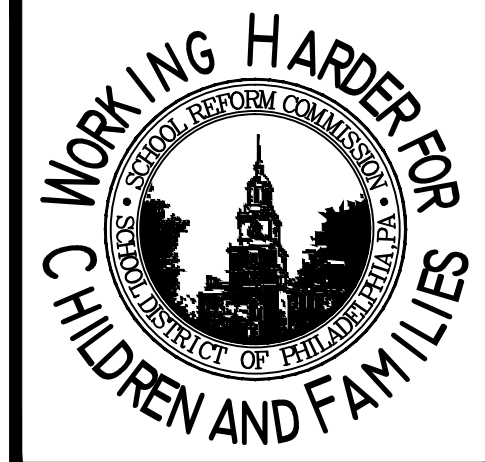

SCHOOL & LOCATION
Commodore John Barry Elementary School
5900 Race Street, Philadelphia PA 19139

PROJECT TITLE
NEW CONSTRUCTION

DRAWING TITLE
WATER RISER DIAGRAM

APPROVED BY

SCHOOL DISTRICT OF PHILADELPHIA
THE SCHOOL REFORM COMMISSION

DEPARTMENT OF DESIGN AND CONSTRUCTION SERVICES

1400 SPRING STREET
PHILADELPHIA, PA 19130
(215) 400-7730 FAX (215) 400-4731

CONTRACTOR TO VERIFY ALL CONDITIONS AND DIMENSIONS AT SITE

NO.	DATE	REVISION
1	12/29/06	ADDENDUM NO. 2
2	12/29/06	ADDENDUM NO. 1

SPEC NO.
B-840C of 2006/06

DATE
12/29/06

SCALE
NONE

LOCATION NO.
120

DRAWN BY
SGC

TYPE NO.
-

CHECKED BY
ND

FILE NO.
-

DRAWING NO.
P303