

**THE SCHOOL DISTRICT OF PHILADELPHIA
Office of Capital Programs
440 North Broad Street, 3rd Floor – Suite 371
Philadelphia, PA 19130**

TELEPHONE: (215) 400-4730

Addendum No. 002

**Subject: 2020 Classroom Modernizations
SDP Contract Numbers: B-013 C of 19/20 & B-015 C of 19/20**

**Location: John Welsh School
2331 N. 4th St, Philadelphia PA 19133**

This Addendum, dated March 2, 2020, shall modify and become part of the Contract Documents for the work of this project. Any items not mentioned herein, or affected by, shall be performed strictly in accordance with the original documents.

1. ATTACHED ARE:

**A) THE LEAD SAFE CERTIFICATION ASSESSMENT REPORT (SCOPE OF WORK
DETAIL) for Paint and Plaster Repairs**

B) ROOM LAYOUTS

END OF ADDENDUM #002

Lead Safe Certification for Welsh ES

Name of Inspector: Charles Rhodes

Inspection Dates: through

Inspection Company: Batta Environmental

ULCS# 5420

[illegible]

[illegible]

5420	013B : Gym Office	N/A	N/A	N/A	N/A	N/A	N/A	N/A	N/A		
5420	013B : Gym Office	N/A	N/A	N/A	N/A	N/A	N/A	N/A	N/A		
5420	013B : Gym Office	N/A	N/A	N/A	N/A	N/A	N/A	N/A	N/A		
5420	013B : Gym Office	N/A	N/A	N/A	N/A	N/A	N/A	N/A	N/A		
5420	013C : Gym Office Restroom	N/A	N/A	N/A	N/A	N/A	N/A	N/A	N/A		
5420	013C : Gym Office Restroom	N/A	N/A	N/A	N/A	N/A	N/A	N/A	N/A		
5420	013C : Gym Office Restroom	N/A	N/A	N/A	N/A	N/A	N/A	N/A	N/A		
5420	013C : Gym Office Restroom	N/A	N/A	N/A	N/A	N/A	N/A	N/A	N/A		
5420	013C : Gym Office Restroom	N/A	N/A	N/A	N/A	N/A	N/A	N/A	N/A		
5420	014B : Storage Room adjacent to Gym Office	N/A	N/A	N/A	N/A	N/A	N/A	N/A	N/A		
5420	014B : Storage Room adjacent to Gym Office	N/A	N/A	N/A	N/A	N/A	N/A	N/A	N/A		
5420	014B : Storage Room adjacent to Gym Office	N/A	N/A	N/A	N/A	N/A	N/A	N/A	N/A		
5420	014B : Storage Room adjacent to Gym Office	N/A	N/A	N/A	N/A	N/A	N/A	N/A	N/A		
5420	014B : Storage Room adjacent to Gym Office	N/A	N/A	N/A	N/A	N/A	N/A	N/A	N/A		
5420	014B : Storage Room adjacent to Gym Office	N/A	N/A	N/A	N/A	N/A	N/A	N/A	N/A		
5420	016B : Gym Kitchen Storage Room	N/A	N/A	N/A	N/A	N/A	N/A	N/A	N/A		
5420	016B : Gym Kitchen Storage Room	N/A	N/A	N/A	N/A	N/A	N/A	N/A	N/A		
5420	016B : Gym Kitchen Storage Room	N/A	N/A	N/A	N/A	N/A	N/A	N/A	N/A		
5420	016B : Gym Kitchen Storage Room	N/A	N/A	N/A	N/A	N/A	N/A	N/A	N/A		
5420	016B : Gym Kitchen Storage Room	N/A	N/A	N/A	N/A	N/A	N/A	N/A	N/A		
5420	H02 : Hallway from Gym to Stairwell 4	N/A	N/A	N/A	N/A	N/A	N/A	N/A	N/A		
5420	H02 : Hallway from Gym to Stairwell 4	N/A	N/A	N/A	N/A	N/A	N/A	N/A	N/A		
5420	H02 : Hallway from Gym to Stairwell 4	N/A	N/A	N/A	N/A	N/A	N/A	N/A	N/A		
5420	S11 : Stairwell 3 near Gym	N/A	N/A	N/A	N/A	N/A	N/A	N/A	N/A		
5420	S11 : Stairwell 3 near Gym	N/A	N/A	N/A	N/A	N/A	N/A	N/A	N/A		
5420	S11 : Stairwell 3 near Gym	N/A	N/A	N/A	N/A	N/A	N/A	N/A	N/A		
5420	S11 : Stairwell 3 near Gym	N/A	N/A	N/A	N/A	N/A	N/A	N/A	N/A		
5420	S11 : Stairwell 3 near Gym	N/A	N/A	N/A	N/A	N/A	N/A	N/A	N/A		
5420	108 : Stairwell 3 Former Home and School Office	N/A	N/A	N/A	N/A	N/A	N/A	N/A	N/A		
5420	108 : Stairwell 3 Former Home and School Office	N/A	N/A	N/A	N/A	N/A	N/A	N/A	N/A		
5420	108 : Stairwell 3 Former Home and School Office	N/A	N/A	N/A	N/A	N/A	N/A	N/A	N/A		
5420	108 : Stairwell 3 Former Home and School Office	N/A	N/A	N/A	N/A	N/A	N/A	N/A	N/A		
5420	108 : Stairwell 3 Former Home and School Office	N/A	N/A	N/A	N/A	N/A	N/A	N/A	N/A		
5420	108 : Stairwell 3 Former Home and School Office	N/A	N/A	N/A	N/A	N/A	N/A	N/A	N/A		
5420	Mechanical Room	N/A	N/A	N/A	N/A	N/A	N/A	N/A	N/A		
5420	Mechanical Room	N/A	N/A	N/A	N/A	N/A	N/A	N/A	N/A		
5420	Mechanical Room	N/A	N/A	N/A	N/A	N/A	N/A	N/A	N/A		
5420	Mechanical Room	N/A	N/A	N/A	N/A	N/A	N/A	N/A	N/A		
5420	Mechanical Room	N/A	N/A	N/A	N/A	N/A	N/A	N/A	N/A		
5420	Mechanical Room	N/A	N/A	N/A	N/A	N/A	N/A	N/A	N/A		
5420	Mechanical Room	N/A	N/A	N/A	N/A	N/A	N/A	N/A	N/A		
5420	100 : Classroom 100	W1	Concrete	Tan		Concrete	0	Negative			
5420	100 : Classroom 100	W2	Concrete	Tan	Flaking	Concrete	0.1	Negative		20SF	
5420	100 : Classroom 100	W3	Concrete	Tan	Flaking	Concrete	0.2	Negative		20SF	
5420	100 : Classroom 100	W4	Concrete	Tan	Flaking	Concrete	-0.1	Negative		10SF	
5420	100 : Classroom 100	W3	Concrete	Tan	Flaking	Concrete	-0.1	Negative	Columns	20SF	
5420	100 : Classroom 100	W1	Metal	Brown	Chipping	Metal	0.2	Negative	Door Frame	8SF	
5420	100 : Classroom 100	W2,W3	Wood	Tan	Chipping	Wood	0.1	Negative	Shelf Support	3SF	
5420	100 : Classroom 100	W3	Metal	Brown	Chipping	Metal	0.1	Negative	Radiator cover	15SF	
5420	100 : Classroom 100	N/A	N/A	N/A	N/A	N/A	N/A	N/A	N/A	N/A	
5420	100A : Classroom 100 Restroom	W2	Metal	Brown	Chipping	Metal	0.4	Negative	Door Frame	4SF	
5420	100A : Classroom 100 Restroom	W1	Concrete	Multi	Crack	Concrete	0.1	Negative		6SF	
5420	100A : Classroom 100 Restroom	W2	Concrete	Multi	Crack	Concrete	-0.1	Negative		6SF	
5420	100A : Classroom 100 Restroom	W3	Concrete	Multi	Crack	Concrete	0	Negative		6SF	
5420	100A : Classroom 100 Restroom	W4	Concrete	Multi	Crack	Concrete	-0.2	Negative		6SF	
5420	100B : Classroom 100 Closet	W1	Wood	Tan	Chipping	Wood	0.1	Negative	Coat Rack	2SF	
5420	100B : Classroom 100 Closet	W1,W2,W3,W4	Concrete	Tan	Crack	Concrete	0	Negative			
5420	100B : Classroom 100 Closet		N/A	N/A	N/A	N/A	N/A	N/A	N/A		
5420	100B : Classroom 100 Closet	N/A	N/A	N/A	N/A	N/A	N/A	N/A	N/A		

[illegible]

[illegible]

[illegible]

[illegible]

[illegible]

5420	SP-1 : Storage Room 200A	N/A	N/A	N/A	N/A	N/A	N/A	N/A	N/A			
5420	SP-1 : Storage Room 200A	N/A	N/A	N/A	N/A	N/A	N/A	N/A	N/A			
5420	SP-1 : Storage Room 200A	N/A	N/A	N/A	N/A	N/A	N/A	N/A	N/A			
5420	SP-1 : Storage Room 200A	N/A	N/A	N/A	N/A	N/A	N/A	N/A	N/A			
5420	SP-1 : Storage Room 200A	N/A	N/A	N/A	N/A	N/A	N/A	N/A	N/A			
5420	S23 : Stairwell 1 adjacent to Classroom 201	N/A	N/A	N/A	N/A	N/A	N/A	N/A	N/A			
5420	S23 : Stairwell 1 adjacent to Classroom 201	N/A	N/A	N/A	N/A	N/A	N/A	N/A	N/A			
5420	S23 : Stairwell 1 adjacent to Classroom 201	N/A	N/A	N/A	N/A	N/A	N/A	N/A	N/A			
5420	S23 : Stairwell 1 adjacent to Classroom 201	N/A	N/A	N/A	N/A	N/A	N/A	N/A	N/A			
5420	S23 : Stairwell 1 adjacent to Classroom 201	N/A	N/A	N/A	N/A	N/A	N/A	N/A	N/A			
5420	200 : Classroom 200	W1, W2, W3	Concrete	Tan	Chipping	Concrete	0	Negative				
5420	200 : Classroom 200	W2	Concrete	Brown	Chipping	Concrete	0.1	Negative				
5420	200 : Classroom 200	W2	Metal	Brown	Chipping	Concrete	0.1	Negative	Columns			
5420	200 : Classroom 200	W3	Concrete	Tan	Chipping	Concrete	0.1	Negative	Columns			
5420	200 : Classroom 200	Ceiling	Concrete	Tan	Intact	Concrete	0	Negative				
5420	200 : Classroom 200	W1	Metal	Black	Chipping	Metal	0.4	Negative	Door Frame	2SF		
5420	200 : Classroom 200	W1	Wood	Green	Chipping	Wood	0	Negative	Door	1SF		
5420	200 : Classroom 200	N/A	N/A	N/A	N/A	N/A	N/A	N/A	N/A			
5420	200 : Classroom 200	N/A	N/A	N/A	N/A	N/A	N/A	N/A	N/A			
5420	200 : Classroom 200	N/A	N/A	N/A	N/A	N/A	N/A	N/A	N/A			
5420	201 : Classroom 201	N/A	N/A	N/A	N/A	N/A	N/A	N/A	N/A			
5420	201 : Classroom 201	N/A	N/A	N/A	N/A	N/A	N/A	N/A	N/A			
5420	201 : Classroom 201	N/A	N/A	N/A	N/A	N/A	N/A	N/A	N/A			
5420	201 : Classroom 201	N/A	N/A	N/A	N/A	N/A	N/A	N/A	N/A			
5420	201 : Classroom 201	N/A	N/A	N/A	N/A	N/A	N/A	N/A	N/A			
5420	201 : Classroom 201	N/A	N/A	N/A	N/A	N/A	N/A	N/A	N/A			
5420	201 : Classroom 201	N/A	N/A	N/A	N/A	N/A	N/A	N/A	N/A			
5420	201 : Classroom 201	N/A	N/A	N/A	N/A	N/A	N/A	N/A	N/A			
5420	202 : Classroom 202	W1	Metal	Brown	Chipping	Metal	0.2	Negative	Door Frame	10SF		
5420	202 : Classroom 202	W1	Wood	Tan	Chipping	Wood	-0.1	Negative	Door	8SF		
5420	202 : Classroom 202	W1	Concrete	Tan	Chipping	Concrete	0	Negative		2SF		
5420	202 : Classroom 202	W2	Concrete	Tan	Chipping	Concrete	0	Negative		2SF		
5420	202 : Classroom 202	W3	Concrete	Tan	Chipping	Concrete	0.1	Negative		2SF		
5420	202 : Classroom 202	W4	Concrete	Tan	Chipping	Concrete	-0.1	Negative		2SF		
5420	202 : Classroom 202	Ceiling	Concrete	White	Intact	Concrete	0.1	Negative				
5420	202 : Classroom 202	W2	Concrete	Brown	Intact	Concrete	0.2	Negative				
5420	202 : Classroom 202	W2	Metal	Brown	Intact	Metal	-0.5	Negative				
5420	202 : Classroom 202	W2	Metal	Brown	Chipping	Metal	0.1	Negative				
5420	202 : Classroom 202	W2	Metal	Tan	Chipping	Metal	0.1	Negative	Locker/Frame	1SF		
5420	202 : Classroom 202	W2	Metal	Tan	Chipping	Metal	0.1	Negative	Shelf	4SF		
5420	202 : Classroom 202	W2	Wood	Tan	Chipping	Wood	0	Negative	Coat Rack	7SF		
5420	202 : Classroom 202	W3	Concrete	Tan	Flaking	Concrete	0.3	Negative	Columns	1SF		
5420	203 : Classroom 203	W1	Concrete	Tan	Intact	Concrete	0.1	Negative				
5420	203 : Classroom 203	W2	Concrete	Tan	Intact	Concrete	0	Negative				
5420	203 : Classroom 203	W3	Concrete	Tan	Intact	Concrete	0.1	Negative				
5420	203 : Classroom 203	W3	Concrete	Tan	Intact	Concrete	0.1	Negative				
5420	203 : Classroom 203	W1	Metal	Brown	Chipping	Metal	0.4	Negative	Door Frame	3SF		
5420	203 : Classroom 203	W1	Wood	Blue/Green	Flaking	Wood	0	Negative	Door	10SF		
5420	203 : Classroom 203	N/A	N/A	N/A	N/A	N/A	N/A	N/A	N/A			
5420	204 : Classroom 204	W1	Concrete	Tan	Chipping	Concrete	0.1	Negative	2SF			
5420	204 : Classroom 204	W2	Concrete	Tan	Chipping	Concrete	-0.1	Negative	2SF			
5420	204 : Classroom 204	W3	Concrete	Tan	Chipping	Concrete	0	Negative	2SF			
5420	204 : Classroom 204	W4	Concrete	Tan	Chipping	Concrete	-0.1	Negative	2SF			
5420	204 : Classroom 204	W2	Concrete	White	Intact	Concrete	0	Negative				
5420	204 : Classroom 204	W1	Concrete	White	Intact	Concrete	0.1	Negative				
5420	204 : Classroom 204	W3	Concrete	White	Intact	Concrete	0	Negative				
5420	204 : Classroom 204	W4	Concrete	White	Intact	Concrete	0	Negative				
5420	204 : Classroom 204	W2	Metal	White	Intact	Metal	0.2	Negative				

[illegible]

[illegible]

5420	212 : Classroom 212	N/A	N/A	N/A	N/A	N/A	N/A	N/A	N/A			
5420	212 : Classroom 212	N/A	N/A	N/A	N/A	N/A	N/A	N/A	N/A			
5420	212 : Classroom 212	N/A	N/A	N/A	N/A	N/A	N/A	N/A	N/A			
5420	212 : Classroom 212	N/A	N/A	N/A	N/A	N/A	N/A	N/A	N/A			
5420	212 : Classroom 212	N/A	N/A	N/A	N/A	N/A	N/A	N/A	N/A			
5420	212 : Classroom 212	N/A	N/A	N/A	N/A	N/A	N/A	N/A	N/A			
5420	214 : Storage Room adjacent to Classroom 212	N/A	N/A	N/A	N/A	N/A	N/A	N/A	N/A			
5420	214 : Storage Room adjacent to Classroom 212	N/A	N/A	N/A	N/A	N/A	N/A	N/A	N/A			
5420	214 : Storage Room adjacent to Classroom 212	N/A	N/A	N/A	N/A	N/A	N/A	N/A	N/A			
5420	214 : Storage Room adjacent to Classroom 212	N/A	N/A	N/A	N/A	N/A	N/A	N/A	N/A			
5420	214 : Storage Room adjacent to Classroom 212	N/A	N/A	N/A	N/A	N/A	N/A	N/A	N/A			
5420	214 : Storage Room adjacent to Classroom 212	N/A	N/A	N/A	N/A	N/A	N/A	N/A	N/A			
5420	S21 : Stairwell 3 adjacent to Classroom 211	N/A	N/A	N/A	N/A	N/A	N/A	N/A	N/A			
5420	S21 : Stairwell 3 adjacent to Classroom 211	N/A	N/A	N/A	N/A	N/A	N/A	N/A	N/A			
5420	S21 : Stairwell 3 adjacent to Classroom 211	N/A	N/A	N/A	N/A	N/A	N/A	N/A	N/A			
5420	S21 : Stairwell 3 adjacent to Classroom 211	N/A	N/A	N/A	N/A	N/A	N/A	N/A	N/A			
5420	S21 : Stairwell 3 adjacent to Classroom 211	N/A	N/A	N/A	N/A	N/A	N/A	N/A	N/A			
5420	H27 : Hallway outside Classrooms 200 to 212	N/A	N/A	N/A	N/A	N/A	N/A	N/A	N/A			
5420	H27 : Hallway outside Classrooms 200 to 212	N/A	N/A	N/A	N/A	N/A	N/A	N/A	N/A			
5420	H27 : Hallway outside Classrooms 200 to 212	N/A	N/A	N/A	N/A	N/A	N/A	N/A	N/A			
5420	H27 : Hallway outside Classrooms 200 to 212	N/A	N/A	N/A	N/A	N/A	N/A	N/A	N/A			
5420	H27 : Hallway outside Classrooms 200 to 212	N/A	N/A	N/A	N/A	N/A	N/A	N/A	N/A			
5420	H27 : Hallway outside Classrooms 200 to 212	N/A	N/A	N/A	N/A	N/A	N/A	N/A	N/A			
5420	S33 : Stairwell 1 adjacent to Classroom 301A	N/A	N/A	N/A	N/A	N/A	N/A	N/A	N/A			
5420	S33 : Stairwell 1 adjacent to Classroom 301A	N/A	N/A	N/A	N/A	N/A	N/A	N/A	N/A			
5420	S33 : Stairwell 1 adjacent to Classroom 301A	N/A	N/A	N/A	N/A	N/A	N/A	N/A	N/A			
5420	S33 : Stairwell 1 adjacent to Classroom 301A	N/A	N/A	N/A	N/A	N/A	N/A	N/A	N/A			
5420	S33 : Stairwell 1 adjacent to Classroom 301A	N/A	N/A	N/A	N/A	N/A	N/A	N/A	N/A			
5420	S33 : Stairwell 1 adjacent to Classroom 301A	N/A	N/A	N/A	N/A	N/A	N/A	N/A	N/A			
5420	S33 : Stairwell 1 adjacent to Classroom 301A	N/A	N/A	N/A	N/A	N/A	N/A	N/A	N/A			
5420	ST-C : Storage Closet adjacent to Classroom 300	W1	Concrete	Tan	Cracking	Concrete	0	Negative		5SF		
5420	ST-C : Storage Closet adjacent to Classroom 300	W2	Concrete	Tan	Cracking	Concrete	0.1	Negative		5SF		
5420	ST-C : Storage Closet adjacent to Classroom 300	W3	Concrete	Tan	Cracking	Concrete	0	Negative		5SF		
5420	ST-C : Storage Closet adjacent to Classroom 300	W4	Concrete	Tan	Cracking	Concrete	0.1	Negative		5SF		
5420	ST-C : Storage Closet adjacent to Classroom 300	W2	Concrete	Tan	Cracking	Concrete	0.1	Negative	Columns	12SF		
5420	ST-C : Storage Closet adjacent to Classroom 300	W1	Metal	Brown	Chipping	Metal	0.3	Negative	Door Frame			
5420	300 : Classroom 300	W1	Metal	Brown	Chipping	Metal	0.3	Negative	Door Frame	11SF		
5420	300 : Classroom 300	W1	Wood	Red/Black	Chipping	Wood	0.2	Negative	Door	4SF		
5420	300 : Classroom 300	W1	Concrete	Tan	Chipping	Concrete	0	Negative		2SF		
5420	300 : Classroom 300	W2	Concrete	Tan	Chipping	Concrete	0	Negative		2SF		
5420	300 : Classroom 300	W3	Concrete	Tan	Chipping	Concrete	0	Negative		2SF		
5420	300 : Classroom 300	W4	Concrete	Tan	Chipping	Concrete	0	Negative		2SF		
5420	300 : Classroom 300	W3	Concrete	Tan	Intact	Concrete	0.1	Negative	Ceiling/Beam			
5420	300 : Classroom 300	W3	Concrete	Tan	Chipping	Concrete	0.1	Negative				
5420	300 : Classroom 300	W2	Metal	Tan	Peeling	Metal	0.1	Negative		3SF		
5420	300 : Classroom 300	W2	Metal	Tan	Chipping	Metal	0	Negative				
5420	300 : Classroom 300	W3	Metal	Tan	Chipping	Metal	-0.1	Negative				
5420	301A : Classroom 301A	N/A	N/A	N/A	N/A	N/A	N/A	N/A	N/A			
5420	301A : Classroom 301A	N/A	N/A	N/A	N/A	N/A	N/A	N/A	N/A			
5420	301A : Classroom 301A	N/A	N/A	N/A	N/A	N/A	N/A	N/A	N/A			
5420	301A : Classroom 301A	N/A	N/A	N/A	N/A	N/A	N/A	N/A	N/A			
5420	301A : Classroom 301A	N/A	N/A	N/A	N/A	N/A	N/A	N/A	N/A			
5420	301A : Classroom 301A	N/A	N/A	N/A	N/A	N/A	N/A	N/A	N/A			
5420	301A : Classroom 301A	N/A	N/A	N/A	N/A	N/A	N/A	N/A	N/A			
5420	301A : Classroom 301A	N/A	N/A	N/A	N/A	N/A	N/A	N/A	N/A			
5420	301A : Classroom 301A	N/A	N/A	N/A	N/A	N/A	N/A	N/A	N/A			
5420	301A : Classroom 301A	N/A	N/A	N/A	N/A	N/A	N/A	N/A	N/A			
5420	301A : Classroom 301A	N/A	N/A	N/A	N/A	N/A	N/A	N/A	N/A			
5420	301B : Office 301B	W1	Concrete	Tan	Intact	Concrete	0.1	Negative				
5420	301B : Office 301B	W4	Concrete	Tan	Intact	Concrete	-0.2	Negative				
5420	301B : Office 301B	W2	Wood	Tan	Chipping	Wood	0.1	Negative		3SF		

5420	301B : Office 301B	W2	Wood	Tan	Intact	Wood	0	Negative	Chair rail			
5420	301B : Office 301B	W2	Concrete	Tan	Intact	Concrete	0.2	Negative	Columns			
5420	301B : Office 301B	W3	Concrete	Tan	Intact	Concrete	0.2	Negative	Columns			
5420	301B : Office 301B	W4	Concrete	Tan	Intact	Concrete	0.1	Negative	Columns			
5420	301B : Office 301B	W1	Metal	Brown	Chipping	Metal	0.3	Negative	Door Frame	1SF		
5420	301B : Office 301B	W1	Wood	Black/Red	Chipping	Wood	0	Negative	Door	1SF		
5420	302 : Classroom 302	N/A	N/A	N/A	N/A	N/A	N/A	N/A	N/A			
5420	302 : Classroom 302	N/A	N/A	N/A	N/A	N/A	N/A	N/A	N/A			
5420	302 : Classroom 302	N/A	N/A	N/A	N/A	N/A	N/A	N/A	N/A			
5420	302 : Classroom 302	N/A	N/A	N/A	N/A	N/A	N/A	N/A	N/A			
5420	302 : Classroom 302	N/A	N/A	N/A	N/A	N/A	N/A	N/A	N/A			
5420	302 : Classroom 302	N/A	N/A	N/A	N/A	N/A	N/A	N/A	N/A			
5420	302 : Classroom 302	N/A	N/A	N/A	N/A	N/A	N/A	N/A	N/A			
5420	302 : Classroom 302	N/A	N/A	N/A	N/A	N/A	N/A	N/A	N/A			
5420	302 : Classroom 302	N/A	N/A	N/A	N/A	N/A	N/A	N/A	N/A			
5420	302 : Classroom 302	N/A	N/A	N/A	N/A	N/A	N/A	N/A	N/A			
5420	303 : Classroom 303	W1	Concrete	Tan	Chipping	Concrete	0	Negative		2SF		
5420	303 : Classroom 303	W2	Concrete	Tan	Chipping	Concrete	0.1	Negative		2SF		
5420	303 : Classroom 303	W3	Concrete	Tan	Chipping	Concrete	0.1	Negative		2SF		
5420	303 : Classroom 303	W4	Concrete	Tan	Chipping	Concrete	0	Negative		2SF		
5420	303 : Classroom 303	W1	Metal	Brown	Chipping	Metal	0.4	Negative	Door Frame	8SF		
5420	303 : Classroom 303	W1	Wood	Red/Black	Chipping	Wood	0.1	Negative	Door	4SF		
5420	303 : Classroom 303	W2	Metal	Tan	Chipping	Metal	0.1	Negative	Columns	4SF		
5420	303 : Classroom 303	Ceiling	Concrete	White	Chipping	Concrete	0.2	Negative		1SF		
5420	303 : Classroom 303	N/A	N/A	N/A	N/A	N/A	N/A	N/A	N/A			
5420	304 : Classroom 304	N/A	N/A	N/A	N/A	N/A	N/A	N/A	N/A			
5420	304 : Classroom 304	N/A	N/A	N/A	N/A	N/A	N/A	N/A	N/A			
5420	304 : Classroom 304	N/A	N/A	N/A	N/A	N/A	N/A	N/A	N/A			
5420	304 : Classroom 304	N/A	N/A	N/A	N/A	N/A	N/A	N/A	N/A			
5420	304 : Classroom 304	N/A	N/A	N/A	N/A	N/A	N/A	N/A	N/A			
5420	304 : Classroom 304	N/A	N/A	N/A	N/A	N/A	N/A	N/A	N/A			
5420	304 : Classroom 304	N/A	N/A	N/A	N/A	N/A	N/A	N/A	N/A			
5420	304 : Classroom 304	N/A	N/A	N/A	N/A	N/A	N/A	N/A	N/A			
5420	304 : Classroom 304	N/A	N/A	N/A	N/A	N/A	N/A	N/A	N/A			
5420	305 : Classroom 305	W1	Metal	Tan	Chipping	Metal	0.3	Negative	Door Frame	10SF		
5420	305 : Classroom 305	W1	Wood	Tan	Chipping	Wood	0	Negative	Door	10SF		
5420	305 : Classroom 305	W1	Concrete	Tan	Chipping	Concrete	0	Negative		1SF		
5420	305 : Classroom 305	W2	Concrete	Tan	Chipping	Concrete	0	Negative		1SF		
5420	305 : Classroom 305	W3	Concrete	Tan	Chipping	Concrete	0	Negative		1SF		
5420	305 : Classroom 305	W4	Concrete	Tan	Chipping	Concrete	0	Negative		1SF		
5420	305 : Classroom 305	W3	Concrete	White	Chipping	Concrete	0.2	Negative	Columns	2SF		
5420	305 : Classroom 305	Ceiling	Concrete	White	Chipping	Concrete	0.3	Negative		2SF		
5420	305 : Classroom 305	W2	Metal	Tan	Chipping	Metal	0.1	Negative	Shelf	4SF		
5420	305 : Classroom 305	W2	Metal	Tan	Intact	Metal	0.1	Negative	Support			
5420	305 : Classroom 305	W2	Wood	Tan	Chipping	Wood	0	Negative	Coat Rack	1		

[illegible]

[illegible]

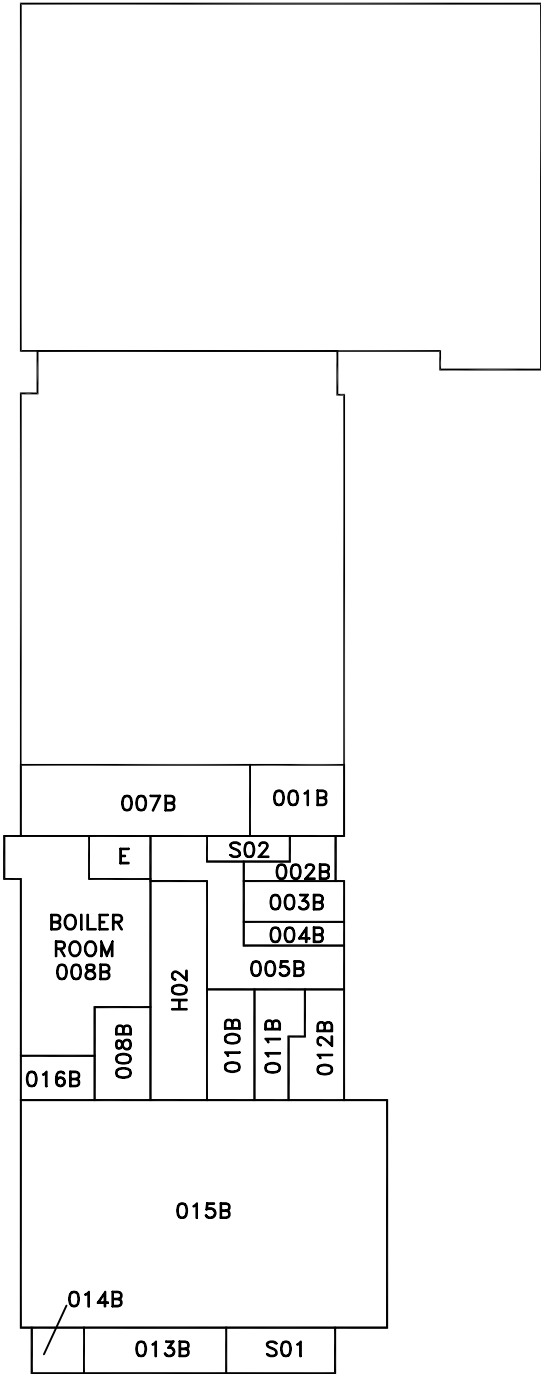

NOT TO SCALE

LEGEND
H = HALLWAY
S = STAIRS

SCHOOL NUMBER — 5420 — CEMENT — 01 — FLOOR — BS

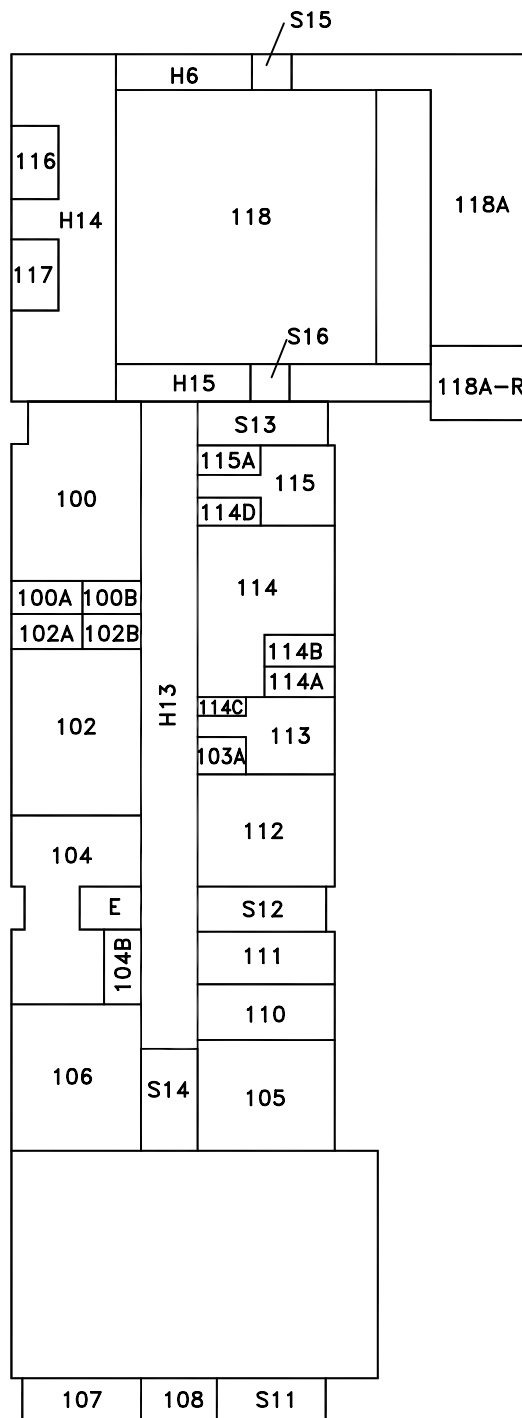


LEGEND

H = HALLWAY

S = STAIRS

NOT TO SCALE


SCHOOL NUMBER — 5420 ELEMENT — 01 FLOOR — 01

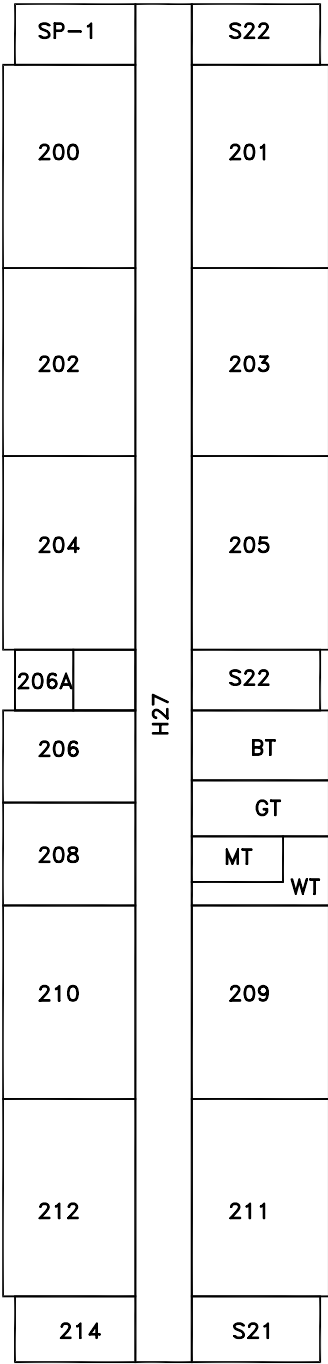

NOT TO SCALE

LEGEND
H = HALLWAY
S = STAIRS


SCHOOL NUMBER - 5420 - ELEMENT - 01 - FLOOR - 02

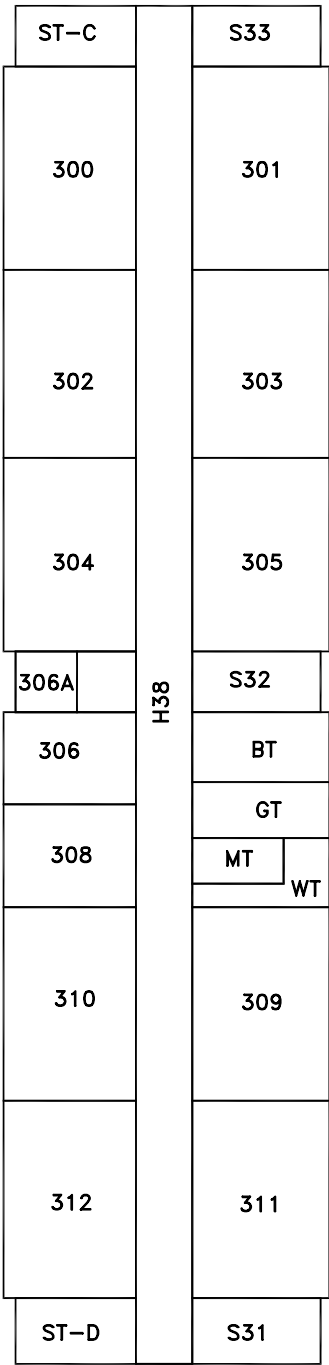

NOT TO SCALE

LEGEND
H = HALLWAY
S = STAIRS

SCHOOL NUMBER – 5420 – ELEMENT – 01 – FLOOR – 03

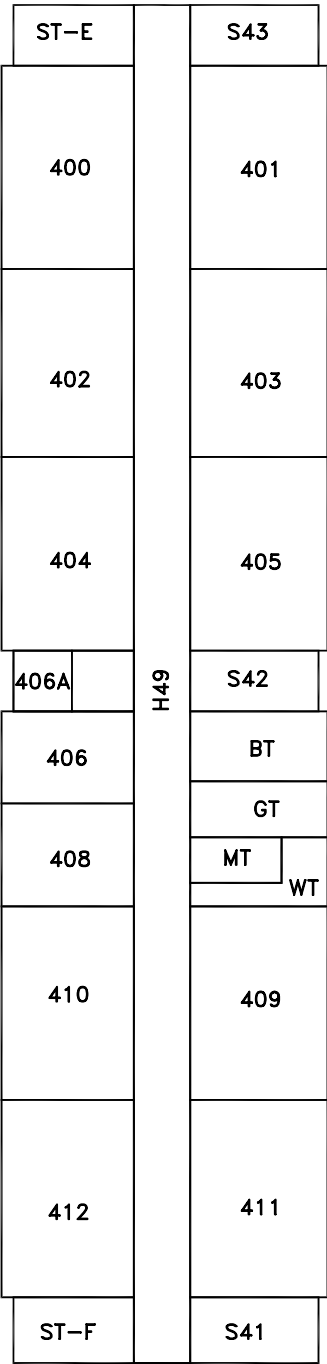

NOT TO SCALE

LEGEND
H = HALLWAY
S = STAIRS

SCHOOL NUMBER - 5420 - ELEMENT - 01 - FLOOR - 04