




1 SPRINKLER STANDPIPE DRAIN DETAIL  
P400 NONE

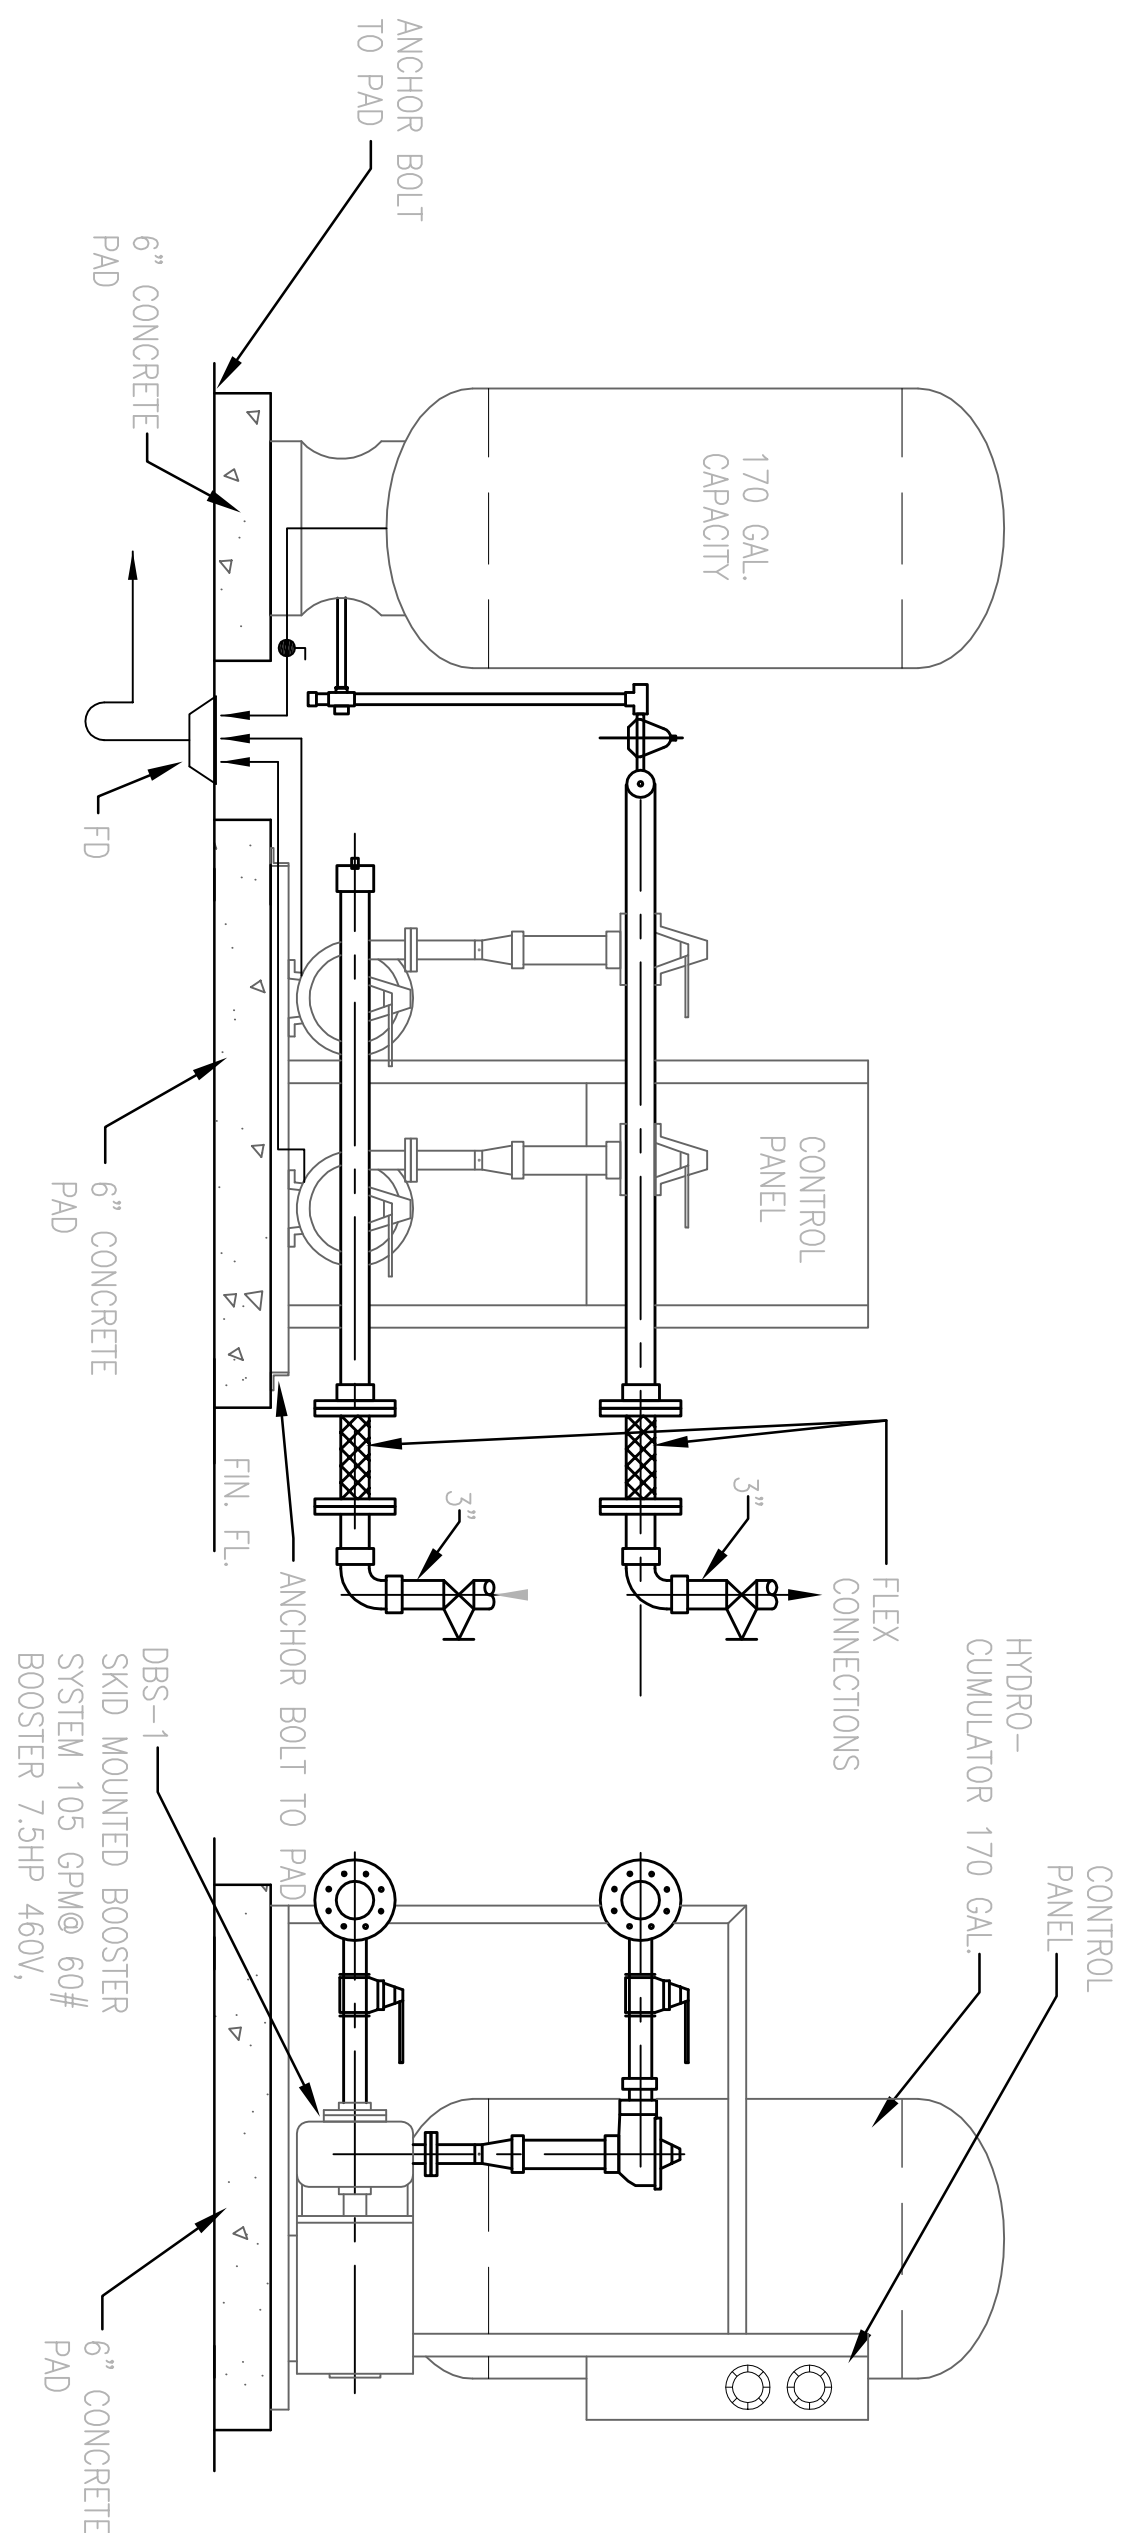


2 DOMESTIC WATER DUPLEX BOOSTER PUMP DETAIL  
P400 NONE

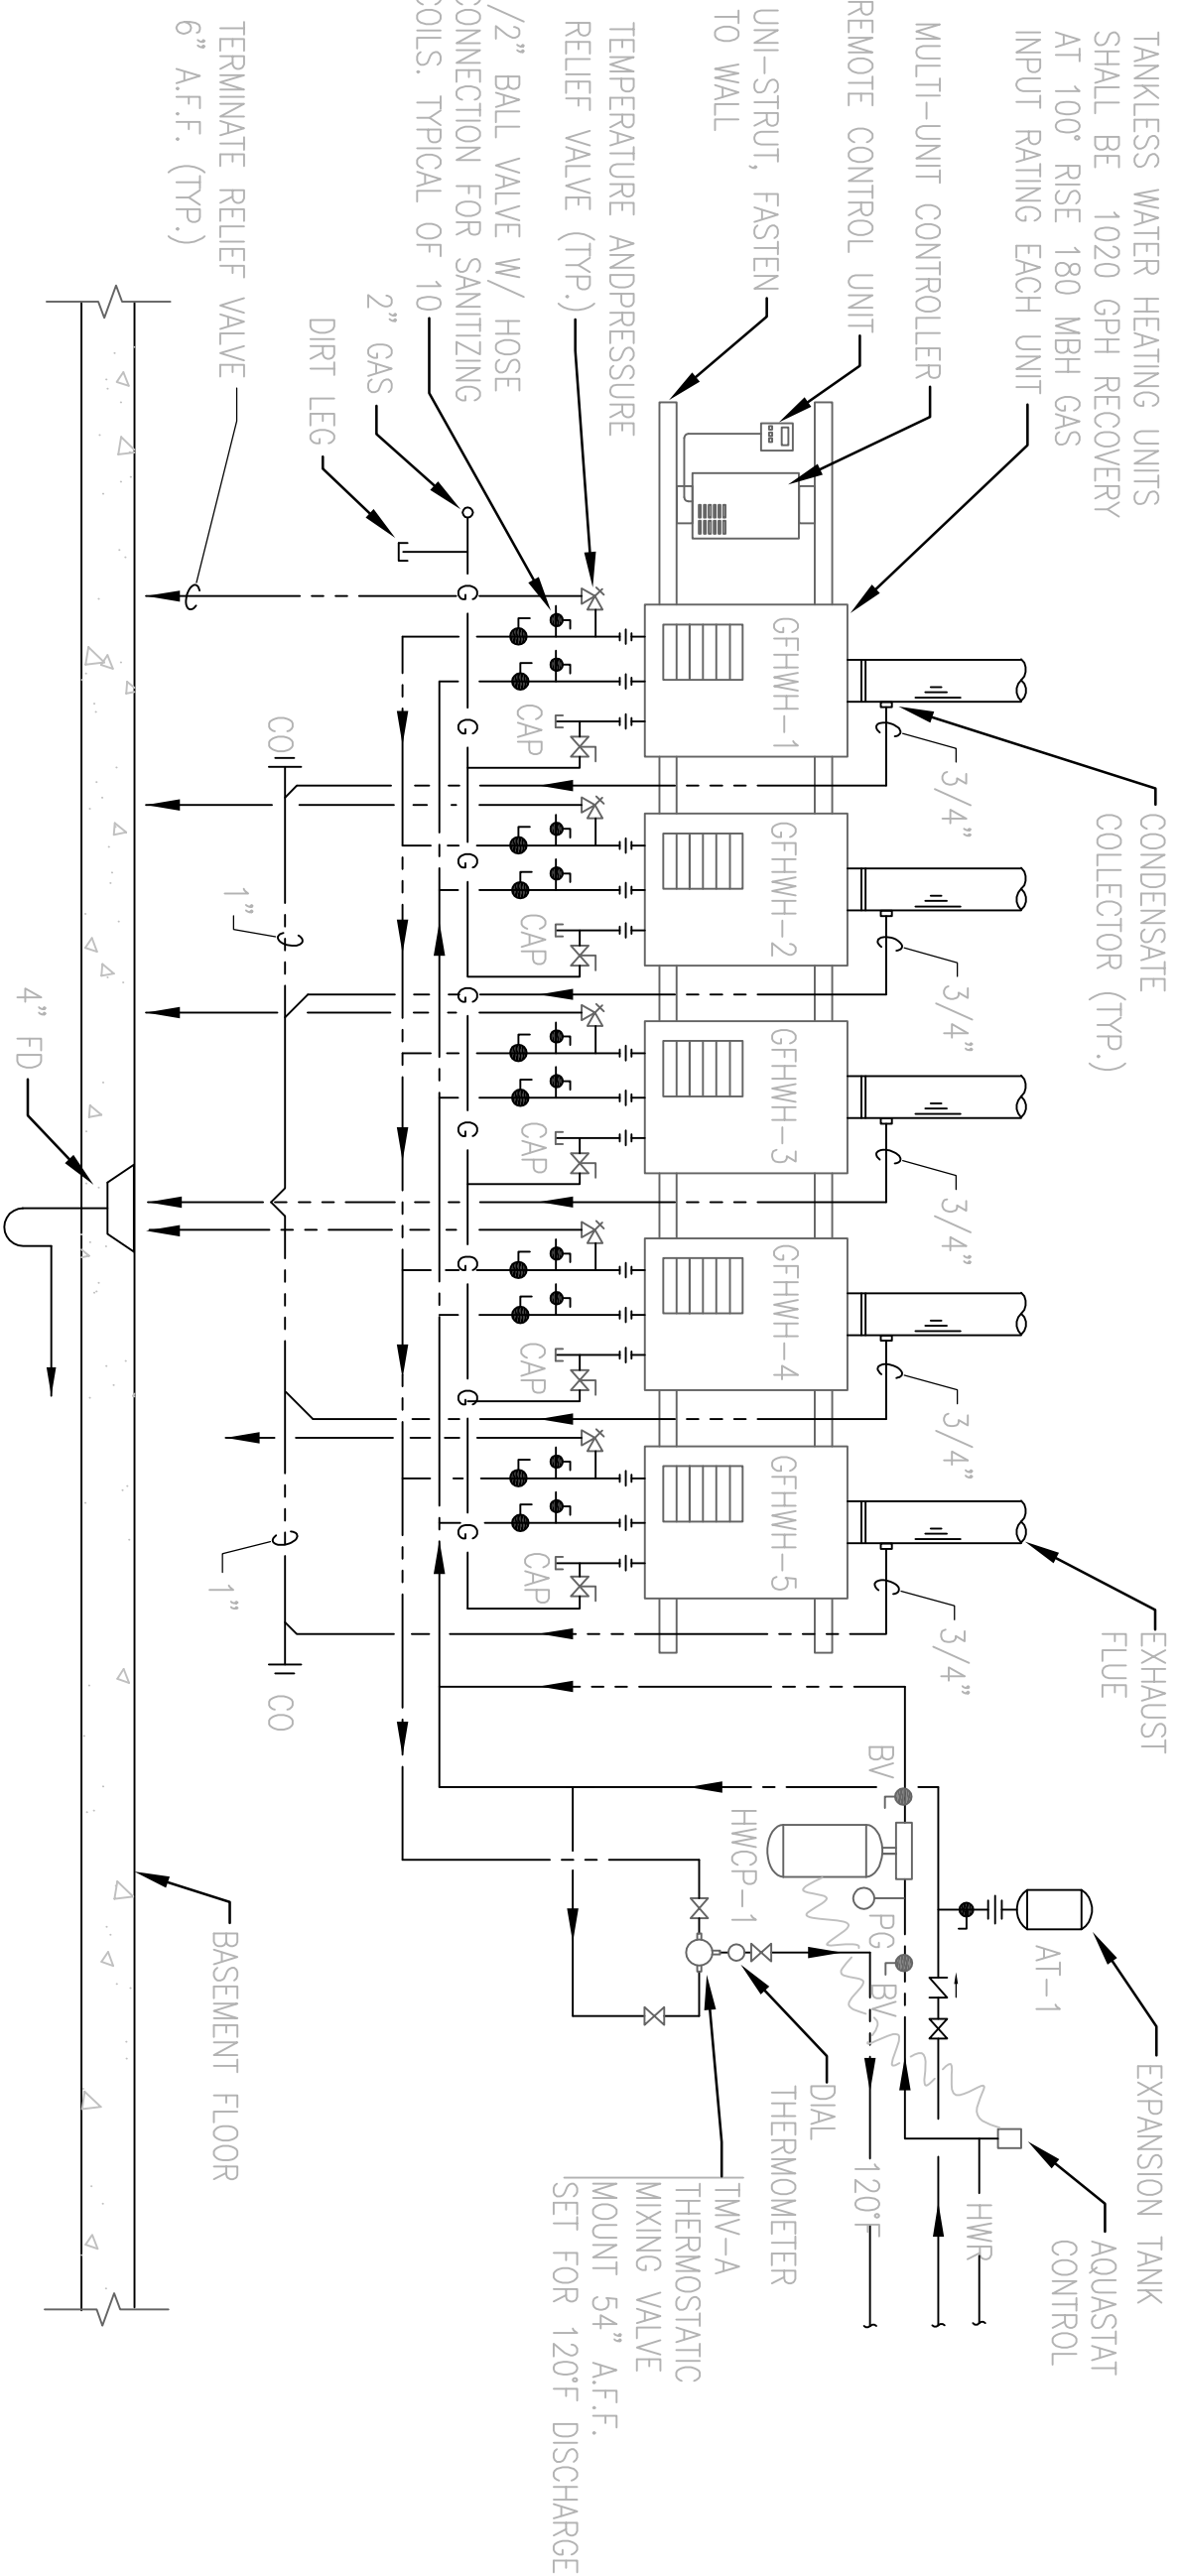




3 DOMESTIC HOT WATER GAS FIRED WATER HEATERS  
P400 NONE

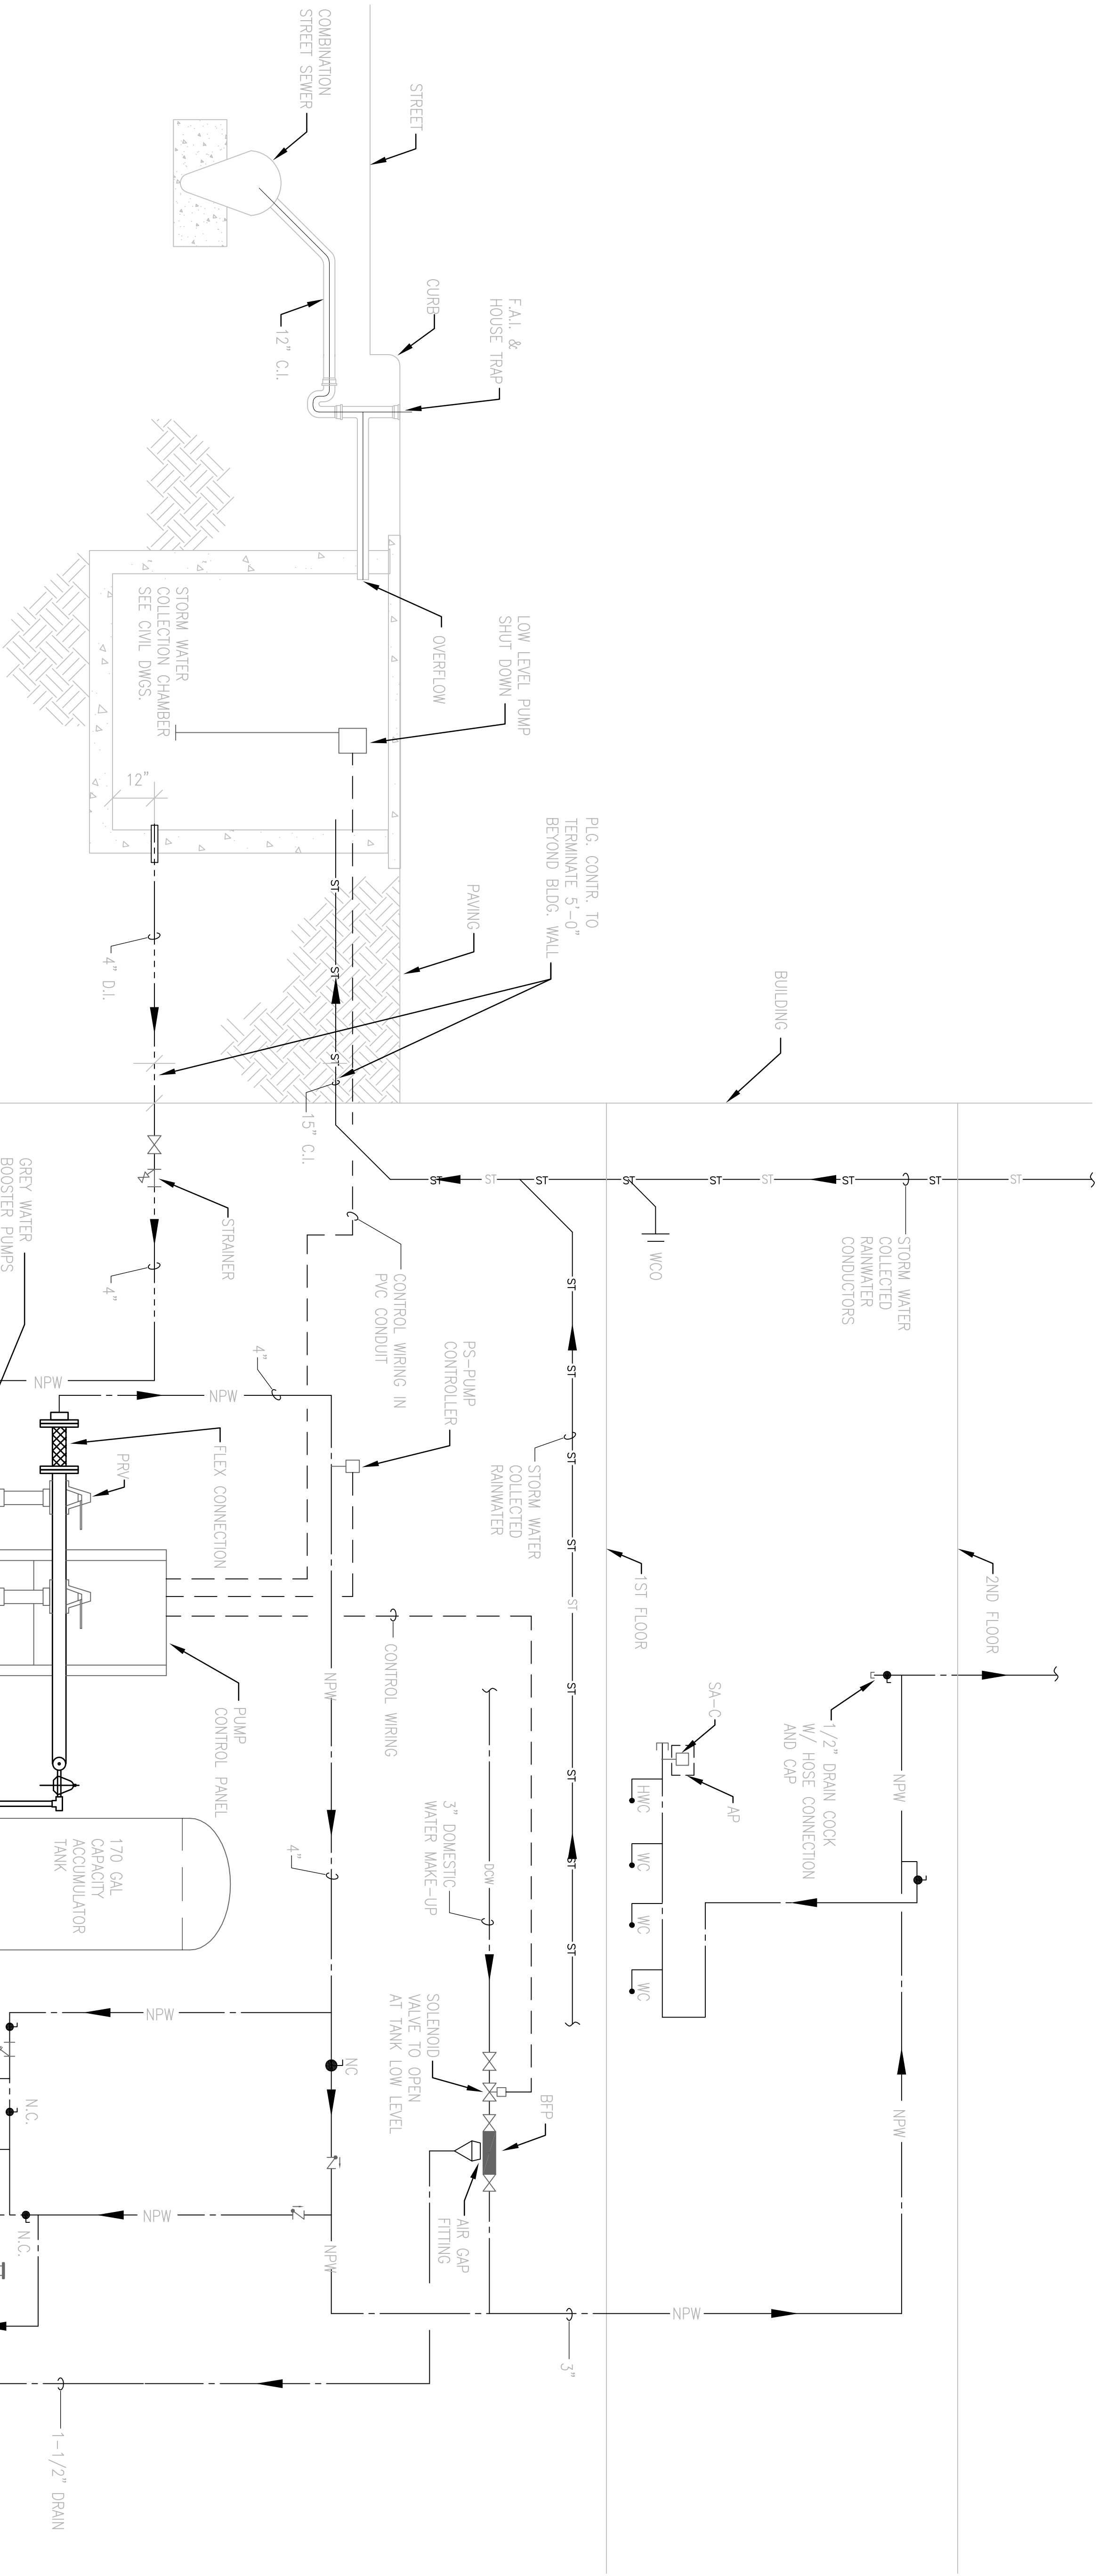

4 GREY WATER SYSTEM DIAGRAM  
P400 NONE

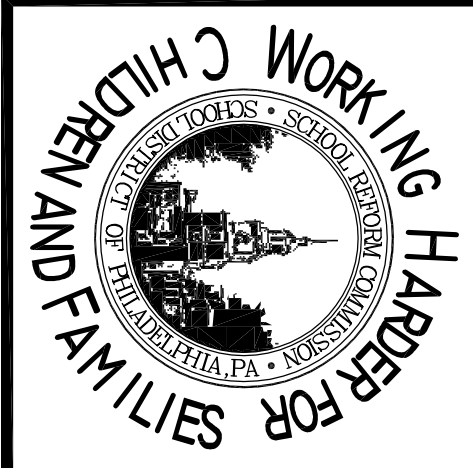

SEAL

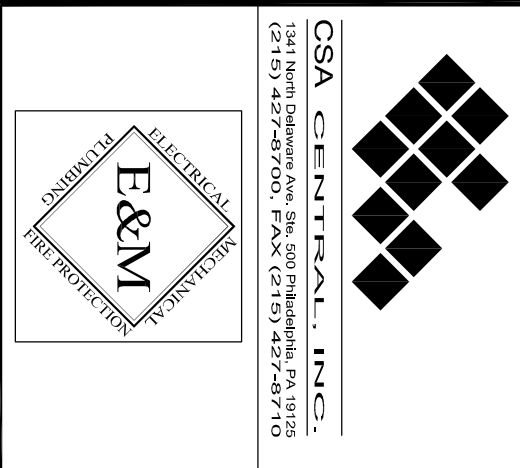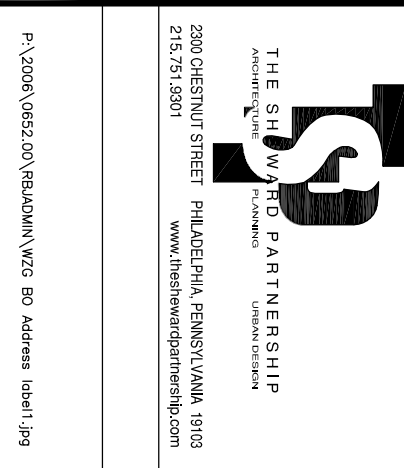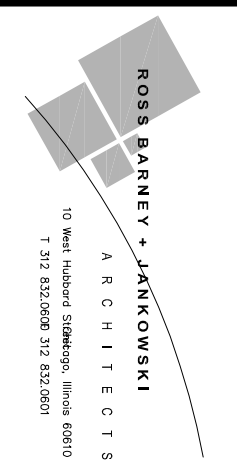

SCHOOL & LOCATION  
Commodore John Barry Elementary School  
5900 Race Street, Philadelphia PA 19139

PROJECT TITLE  
NEW CONSTRUCTION

DRAWING TITLE  
DETAILS

APPROVED BY

SCHOOL DISTRICT OF PHILADELPHIA  
THE SCHOOL REFORM COMMISSION

DEPARTMENT OF DESIGN AND CONSTRUCTION SERVICES

440 N. BROAD STREET  
PHILADELPHIA PA 19130  
(215) 400 4730 FAX (215) 400 4731

CONTRACTOR TO VERIFY ALL CONDITIONS AND DIMENSIONS AT SITE

| NO. | DATE     | REVISION                                |
|-----|----------|---|
| 1   | 11/10/06 | DESIGN TEAM CD PROGRESS SET             |
| 2   | 10/04/06 | DESIGN DEVELOPMENT SUBMISSION           |
| 3   | 09/19/06 | DD SET FOR COST EST. & CONSTRUCTIBILITY |

| SPEC. NO. | DATE     |
|-----------|----------|
| 1         | 11/10/06 |

| SCALE | LOCATION NO. |
|-------|--------------|
| 1     | 11/10/06     |

| DRAWN BY | TYPE NO. |
|----------|----------|
| 1        | 11/10/06 |

| CHECKED BY | FILE NO. |
|------------|----------|
| 1          | 11/10/06 |

DRAWING NO.  
**P400**