


BLOCK PLAN
SCALE: 1/8" INCH = 1 FOOT.


PLANTING SCHEDULE

- TREES 1 TO 26 INCLUSIVE
NORWAY MAPLE - 3" TO 3 1/2" IN. DIAMETER.
6" ABOVE GROUND - 12' TO 15' 0" HIGH
- EACH PLANTING "A"
1 GAZALEA AMORNEA
NOT LESS THAN 18" IN. DIAMETER.
4 GEOTZIA LANATE COMPACTA
3 1/2' TO 4' 0" HIGH
2 WEIBELIA EVE RATHRATHRE
2' 6" TO 3' 0" HIGH
3 SPIRUA GORBITOLIA
2' 0" TO 2' 6" HIGH
- EACH PLANTING "B"
10 DIERBARIUS THUNDERBOLTA
NOT LESS THAN 18" TO 20" HIGH
3 ALTHEA DOUBLE BED
3' 0" TO 4' 0" HIGH
- EACH PLANTING "C"
10 MUGGS - PINES
18" TO 20" HIGH, NOT LESS THAN 12" DIAM.
2 RETINISPOBA PLUMOSA GREEN.
20" TO 22" HIGH
1 PYRAMIDAL ARBOR VITAE
NOT LESS THAN 2' 0" HIGH

NOTE:-
EXISTING GRADES SHOWN IN CIRCLES (SEE 11)
FIRE HYDRANTS, TELEGRAPH AND LIGHT POLES NOT SHOWN
FOR INDEX OF MATERIALS SEE SHEET NO. 5.

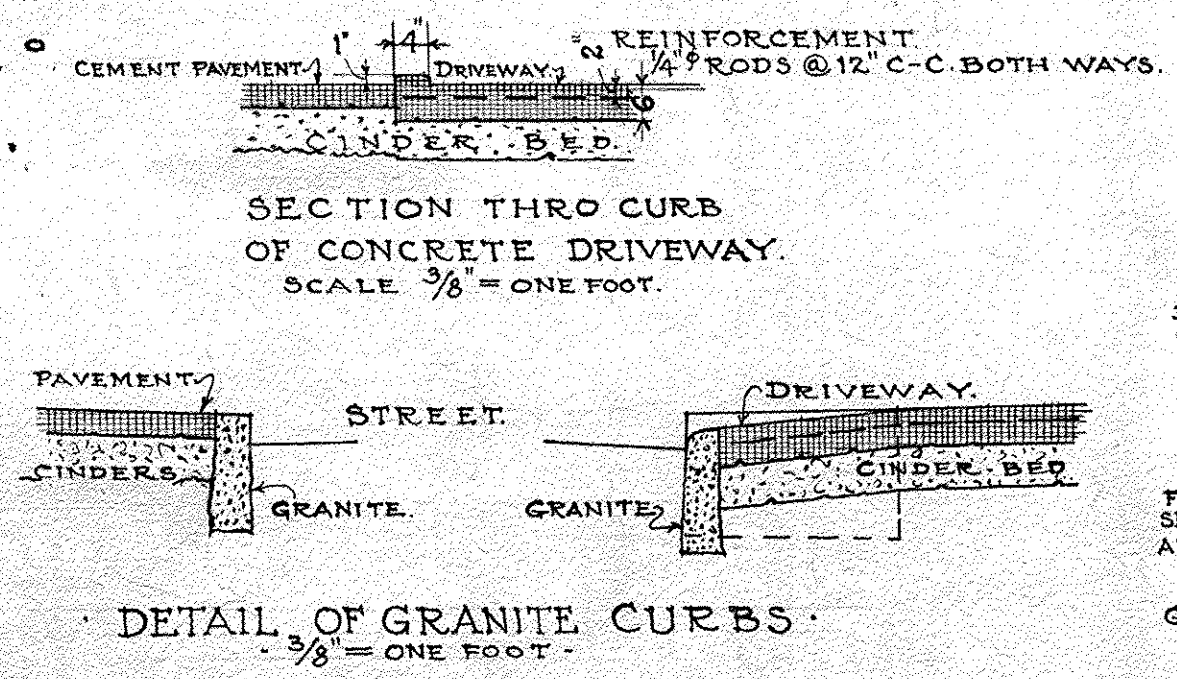

DETAIL OF GRANITE CURBS
SCALE 3/8" = ONE FOOT.

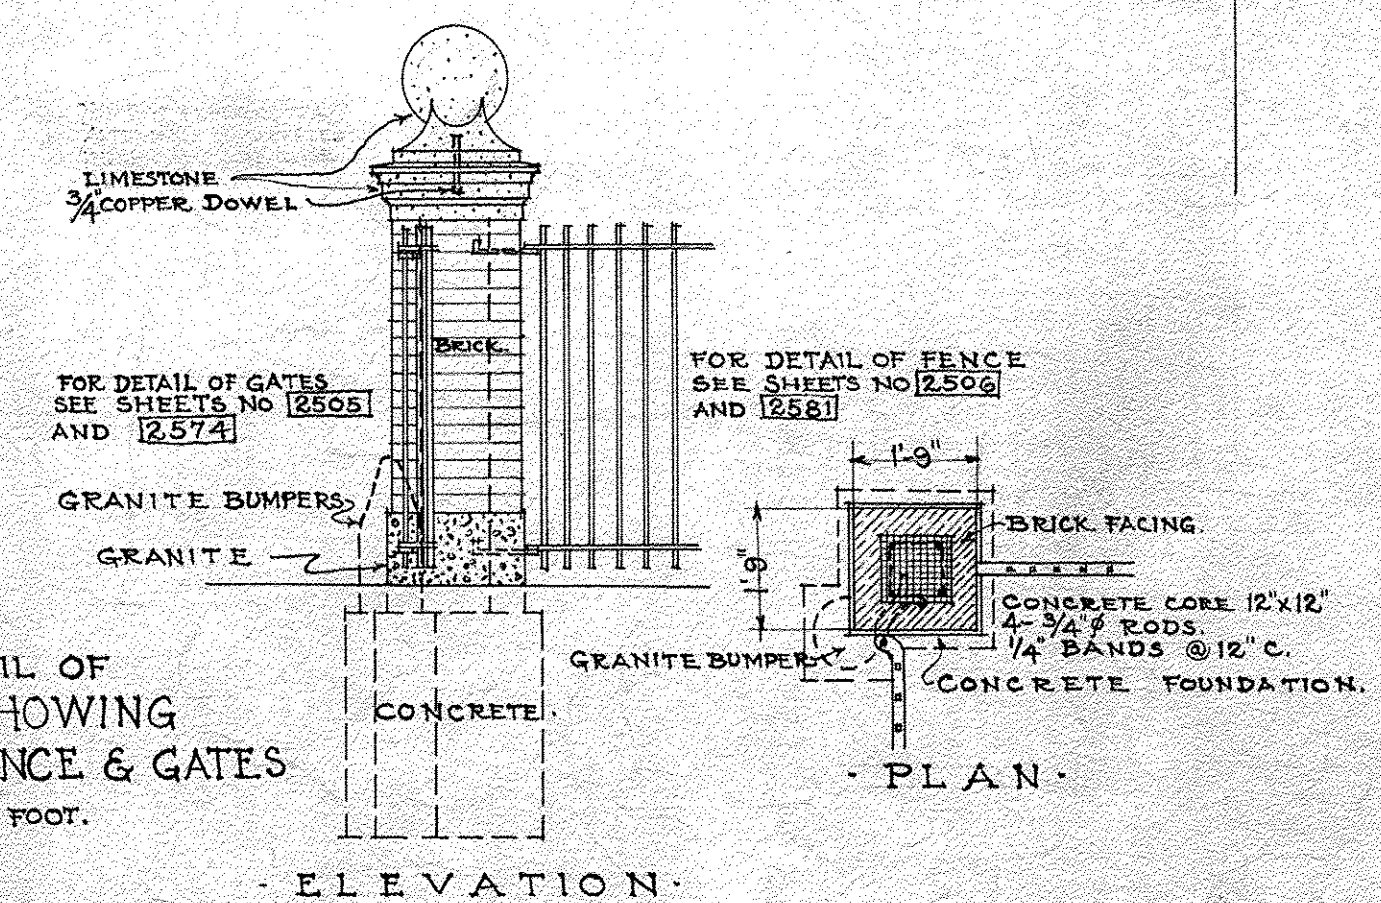

ELEVATION

NEW PUBLIC SCHOOL BUILDING
FOR THE
SCHOOL DISTRICT OF PHILADELPHIA
PENNSYLVANIA

DISSTON

ECKED MAR. 10 1923

FILED IN THE OFFICE OF THE
COMMISSIONER OF BUILDINGS
OF THE
CITY OF PHILADELPHIA
STREET ABOVE CHESTNUT
THOMAS R. A. ARCHITECT

M.C. Gutzok Bros.
John W. Gutzok
57 1/2

Walton Kessler
by Fred Edlin
5/8/23

Long S. ...

W. Howatt Co Inc
of ...

Frank ... R.A.
Architect

41-A